

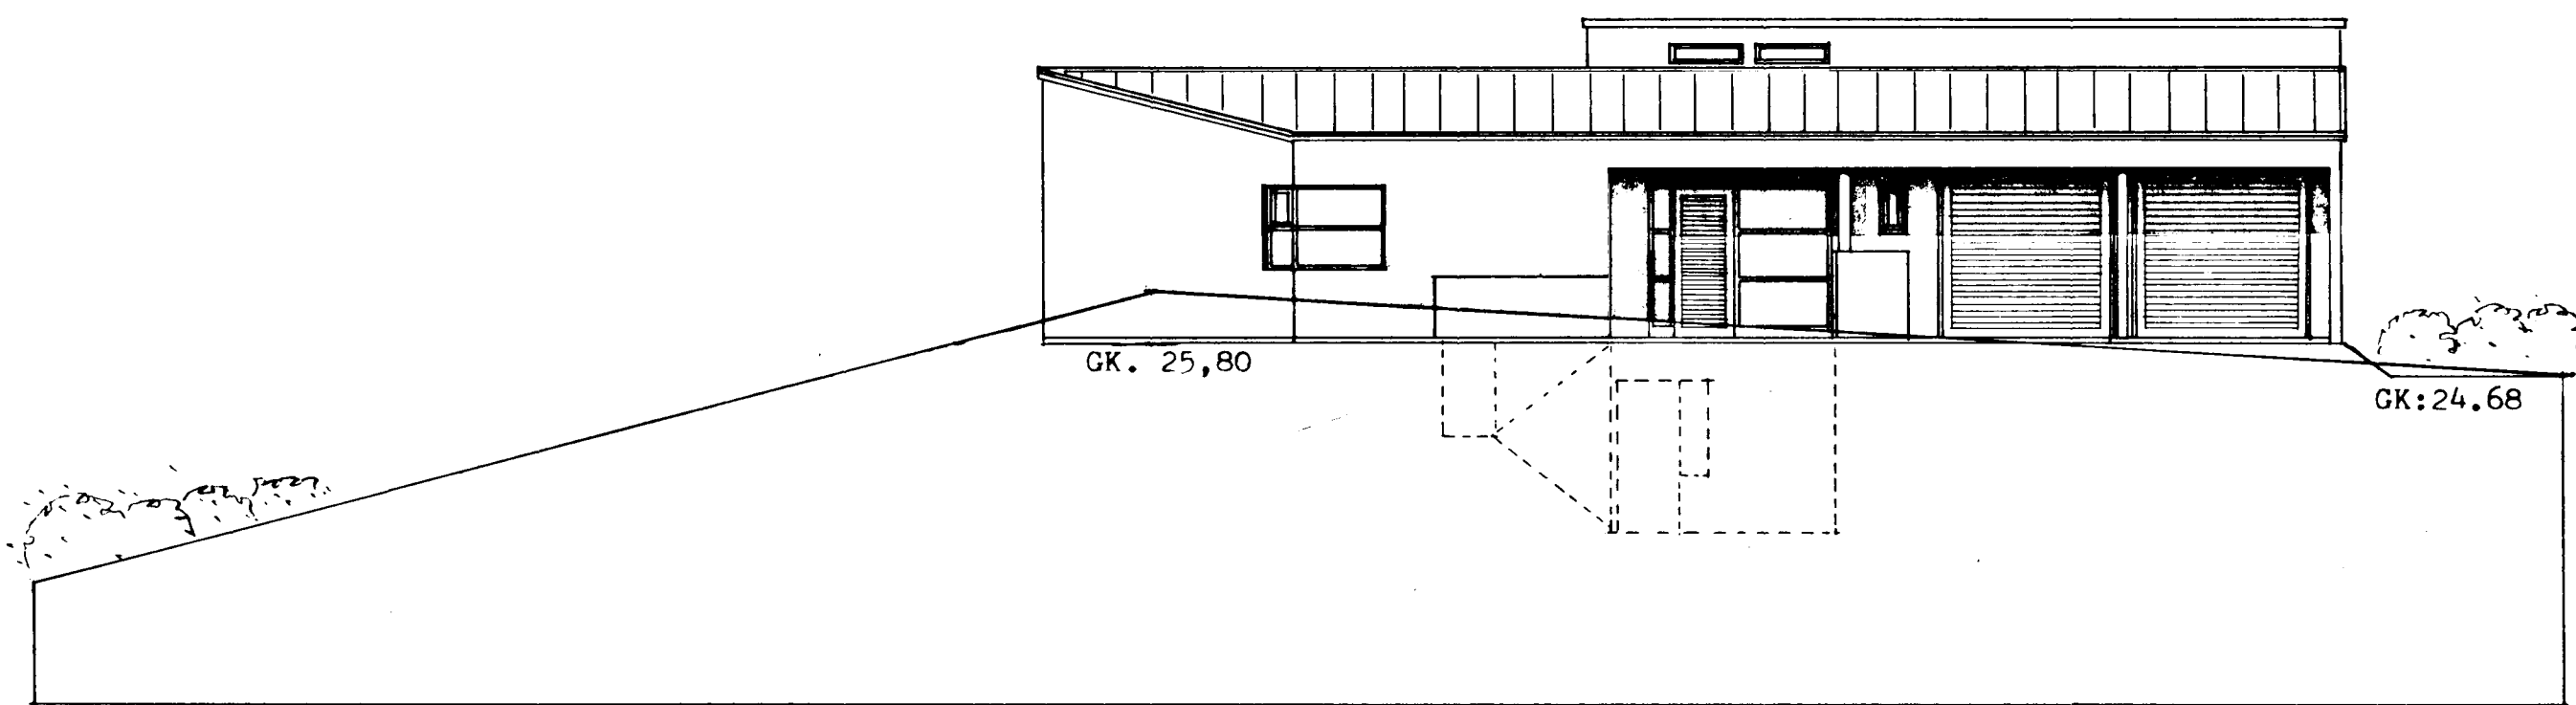


Samþykkt á fundi bygginga-  
nefndar þ. 15/9 1988


BYGGINGAFULLTRÚINN  
Í HAFNARFIRÐI

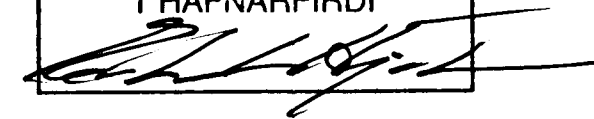


N O R D - A U S T U R H L I D

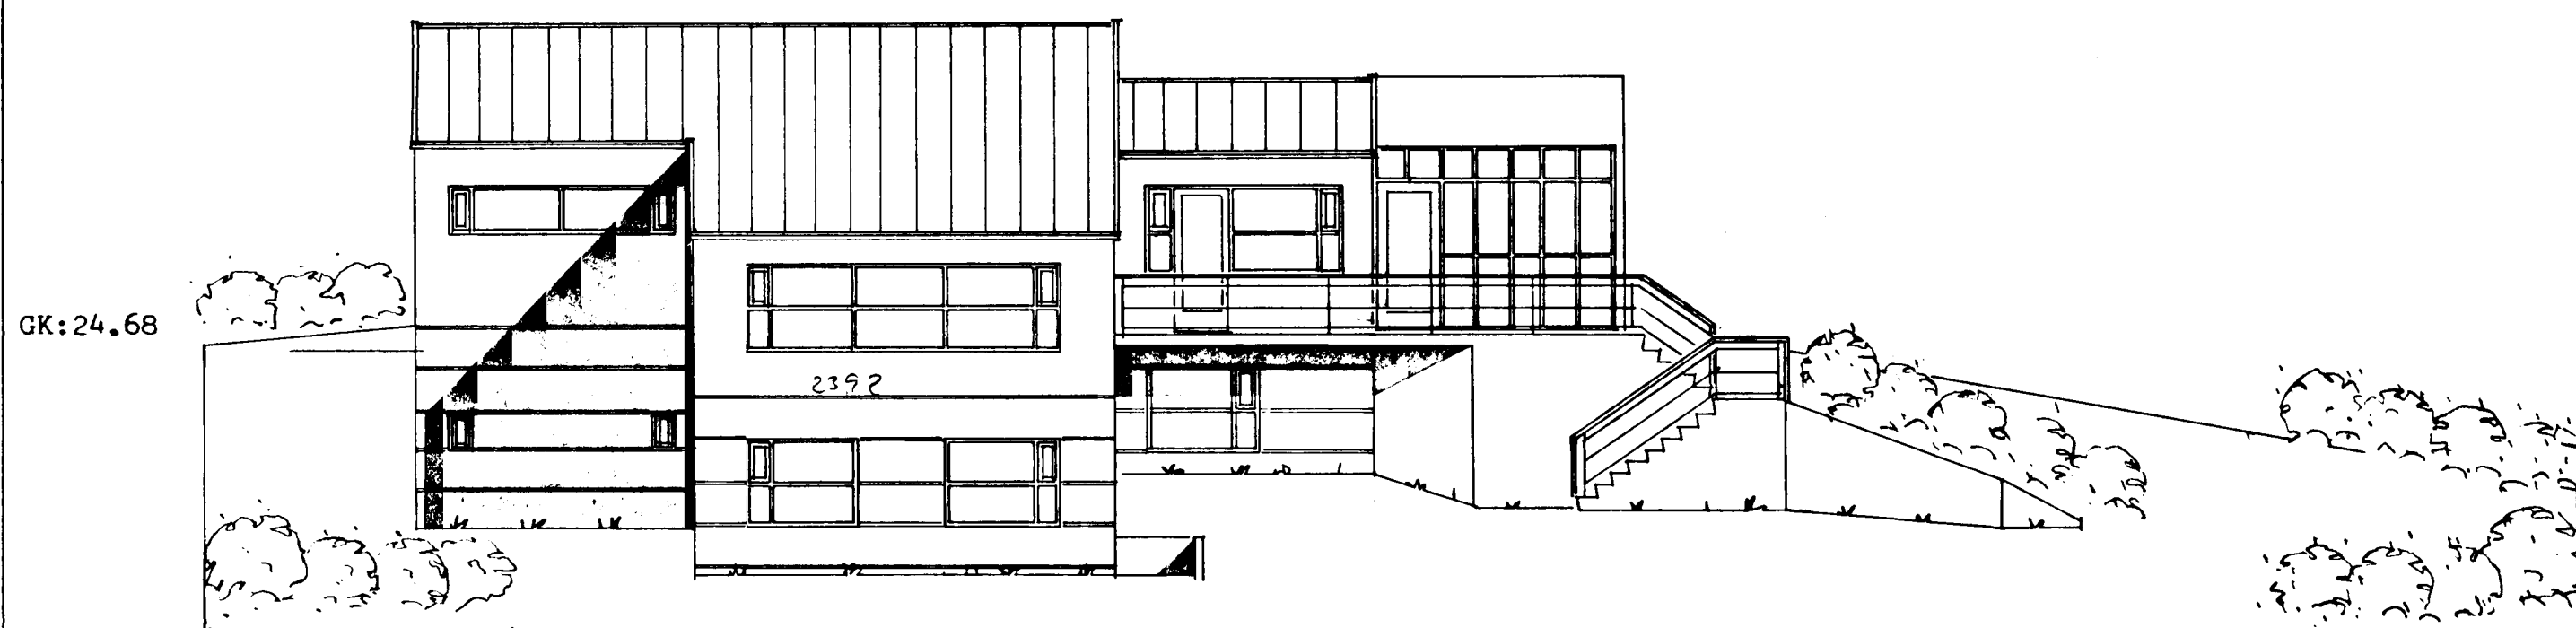

S U D - V E S T U R H L I D

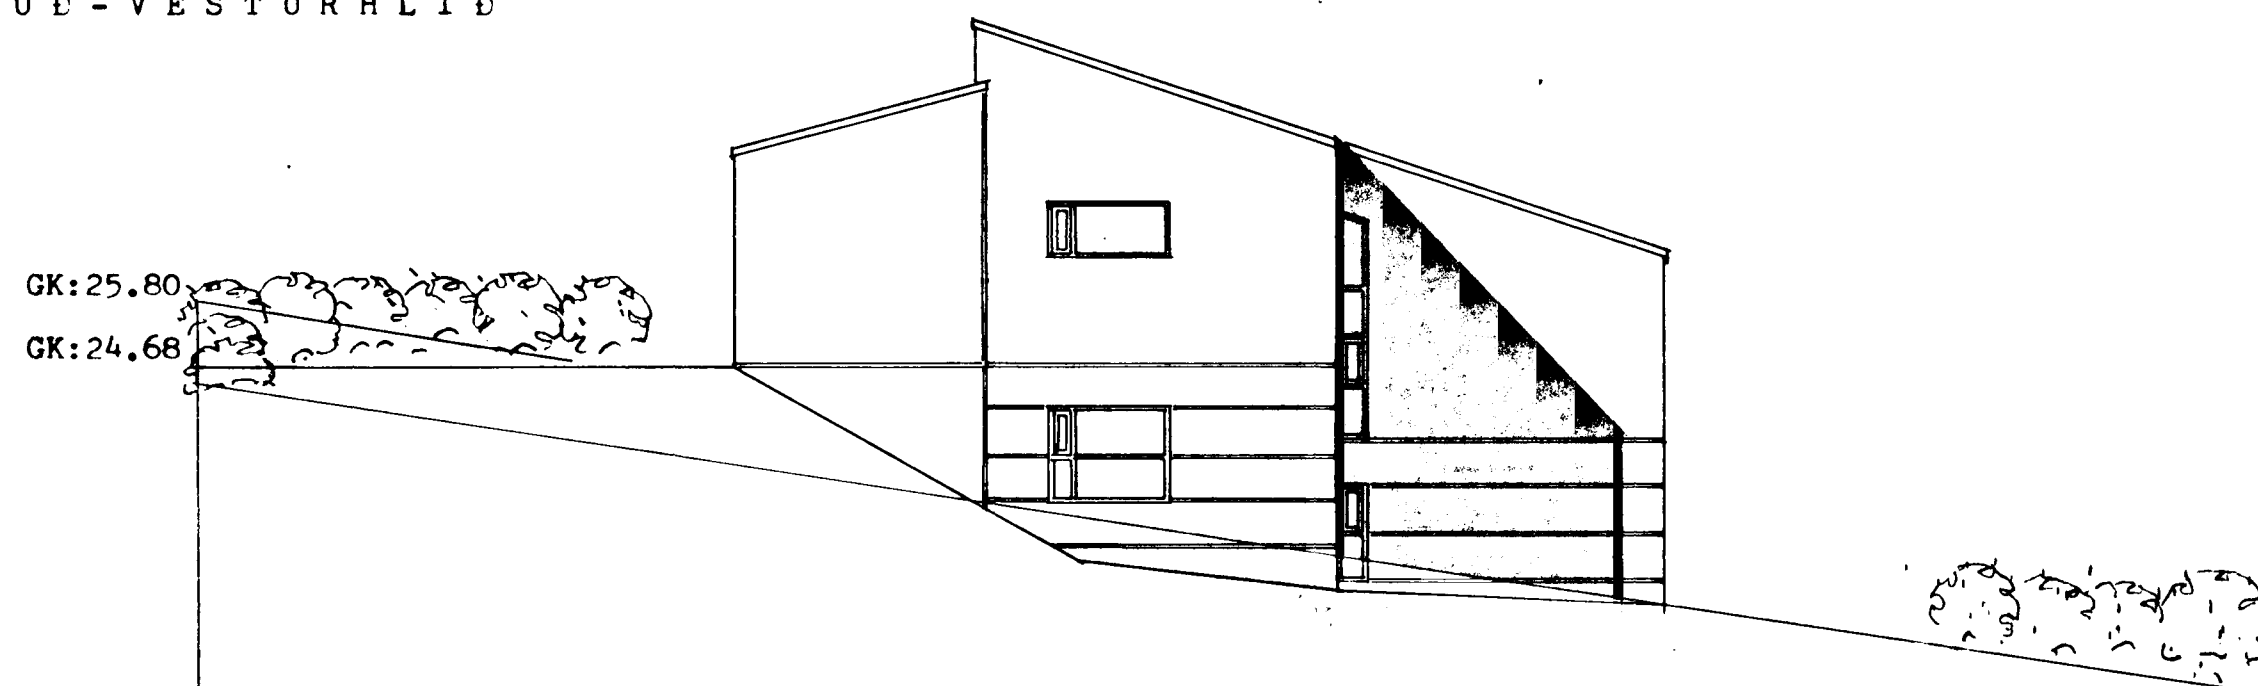

N O R D - V E S T U R H L I D

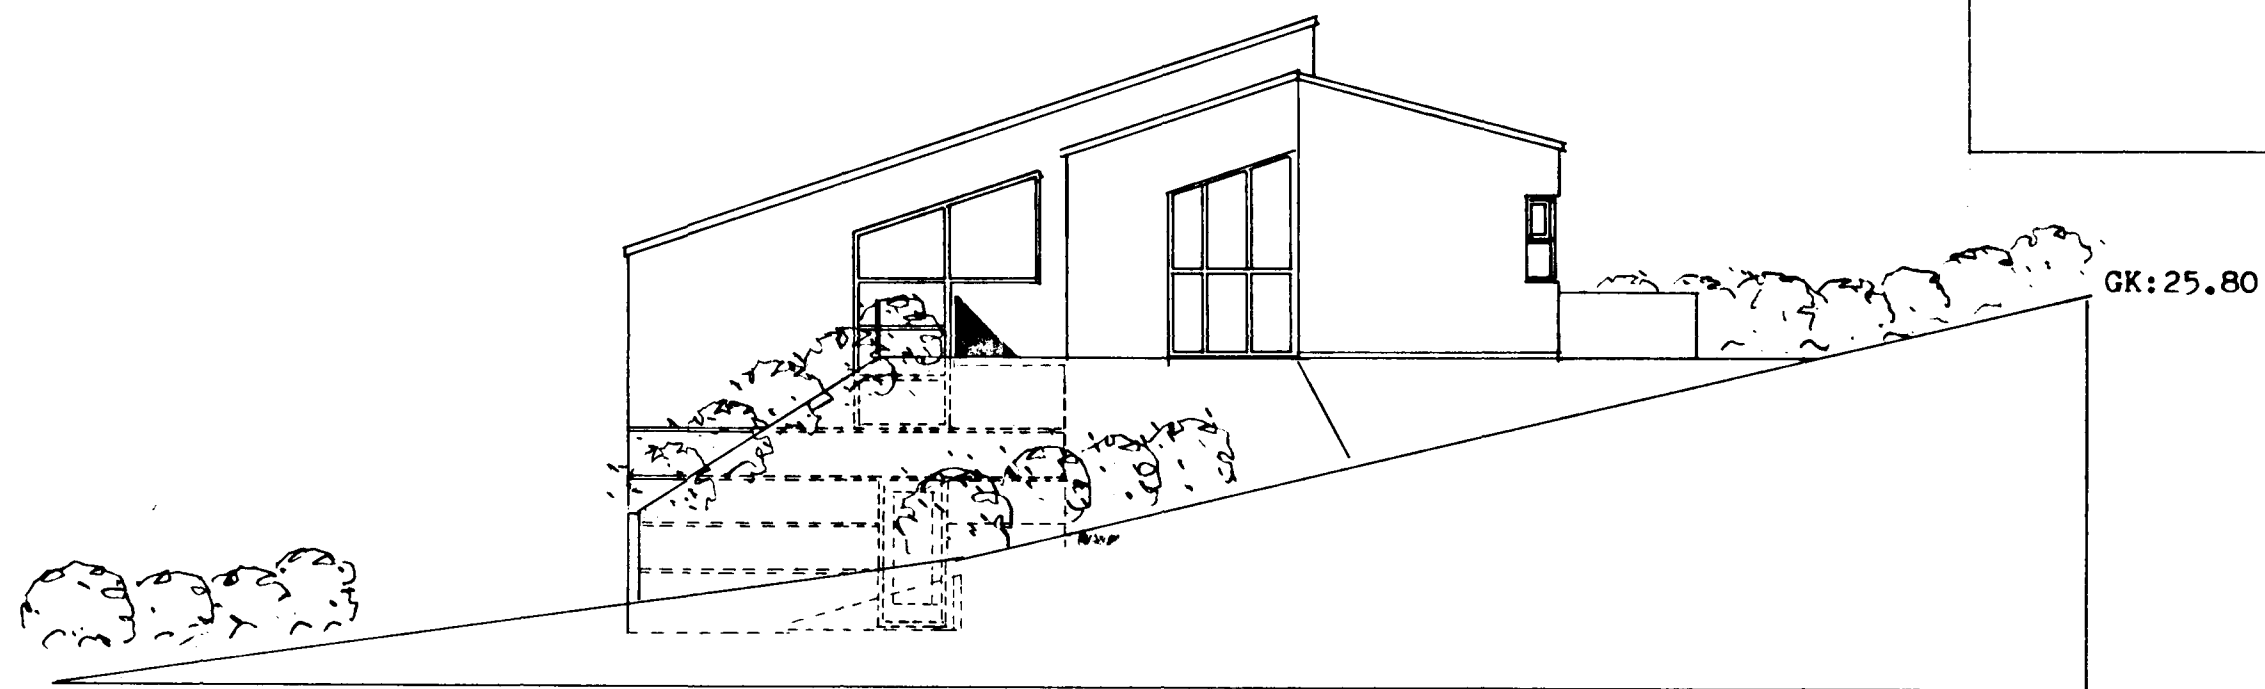

S U D - A U S T U R H L I D

B I R K I B E R G 3 4 H A F N A R -  
F I R Ð I  
Útlit

09.09.1988 hmh  
Mkv. 1:100

Arkitekt FAÍ  
Helgi Már Halldórsson  
Hraunbæ 192, 110 Reykjavík. s. 673192

*Helgi Már Halldórsson*  
*Stúlkunnslaugma Þrúkelld frá*