




S1 1:20

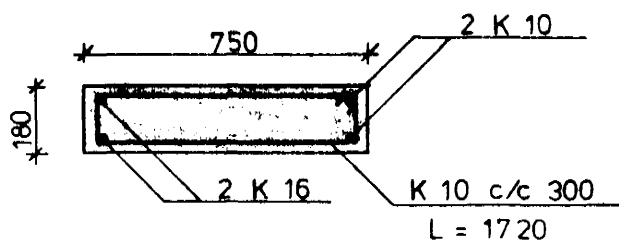


S2 1:20

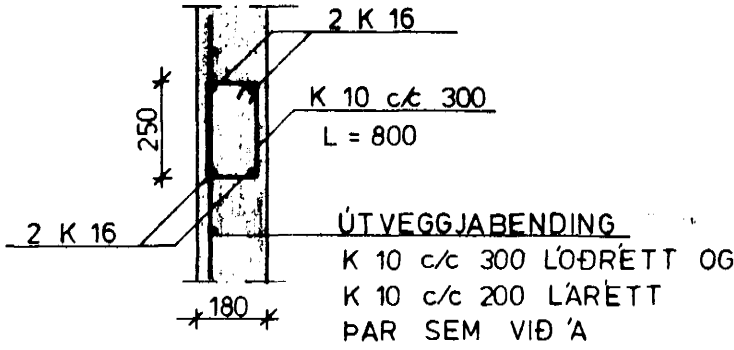


S3 1:20

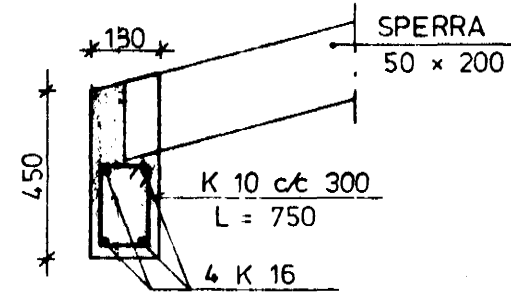


SNID A B1-3 1:20

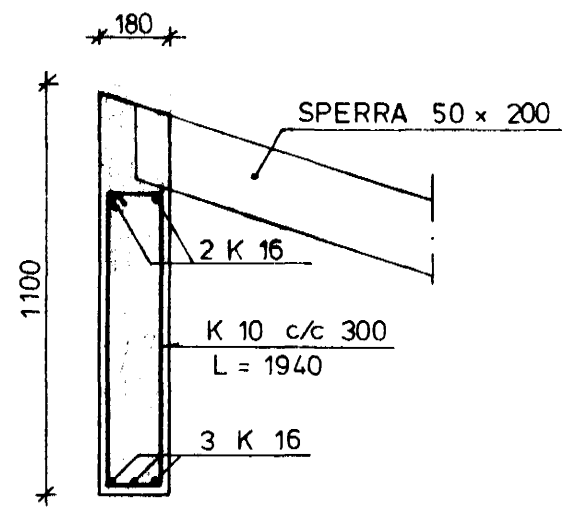


SNID B B4 1:20

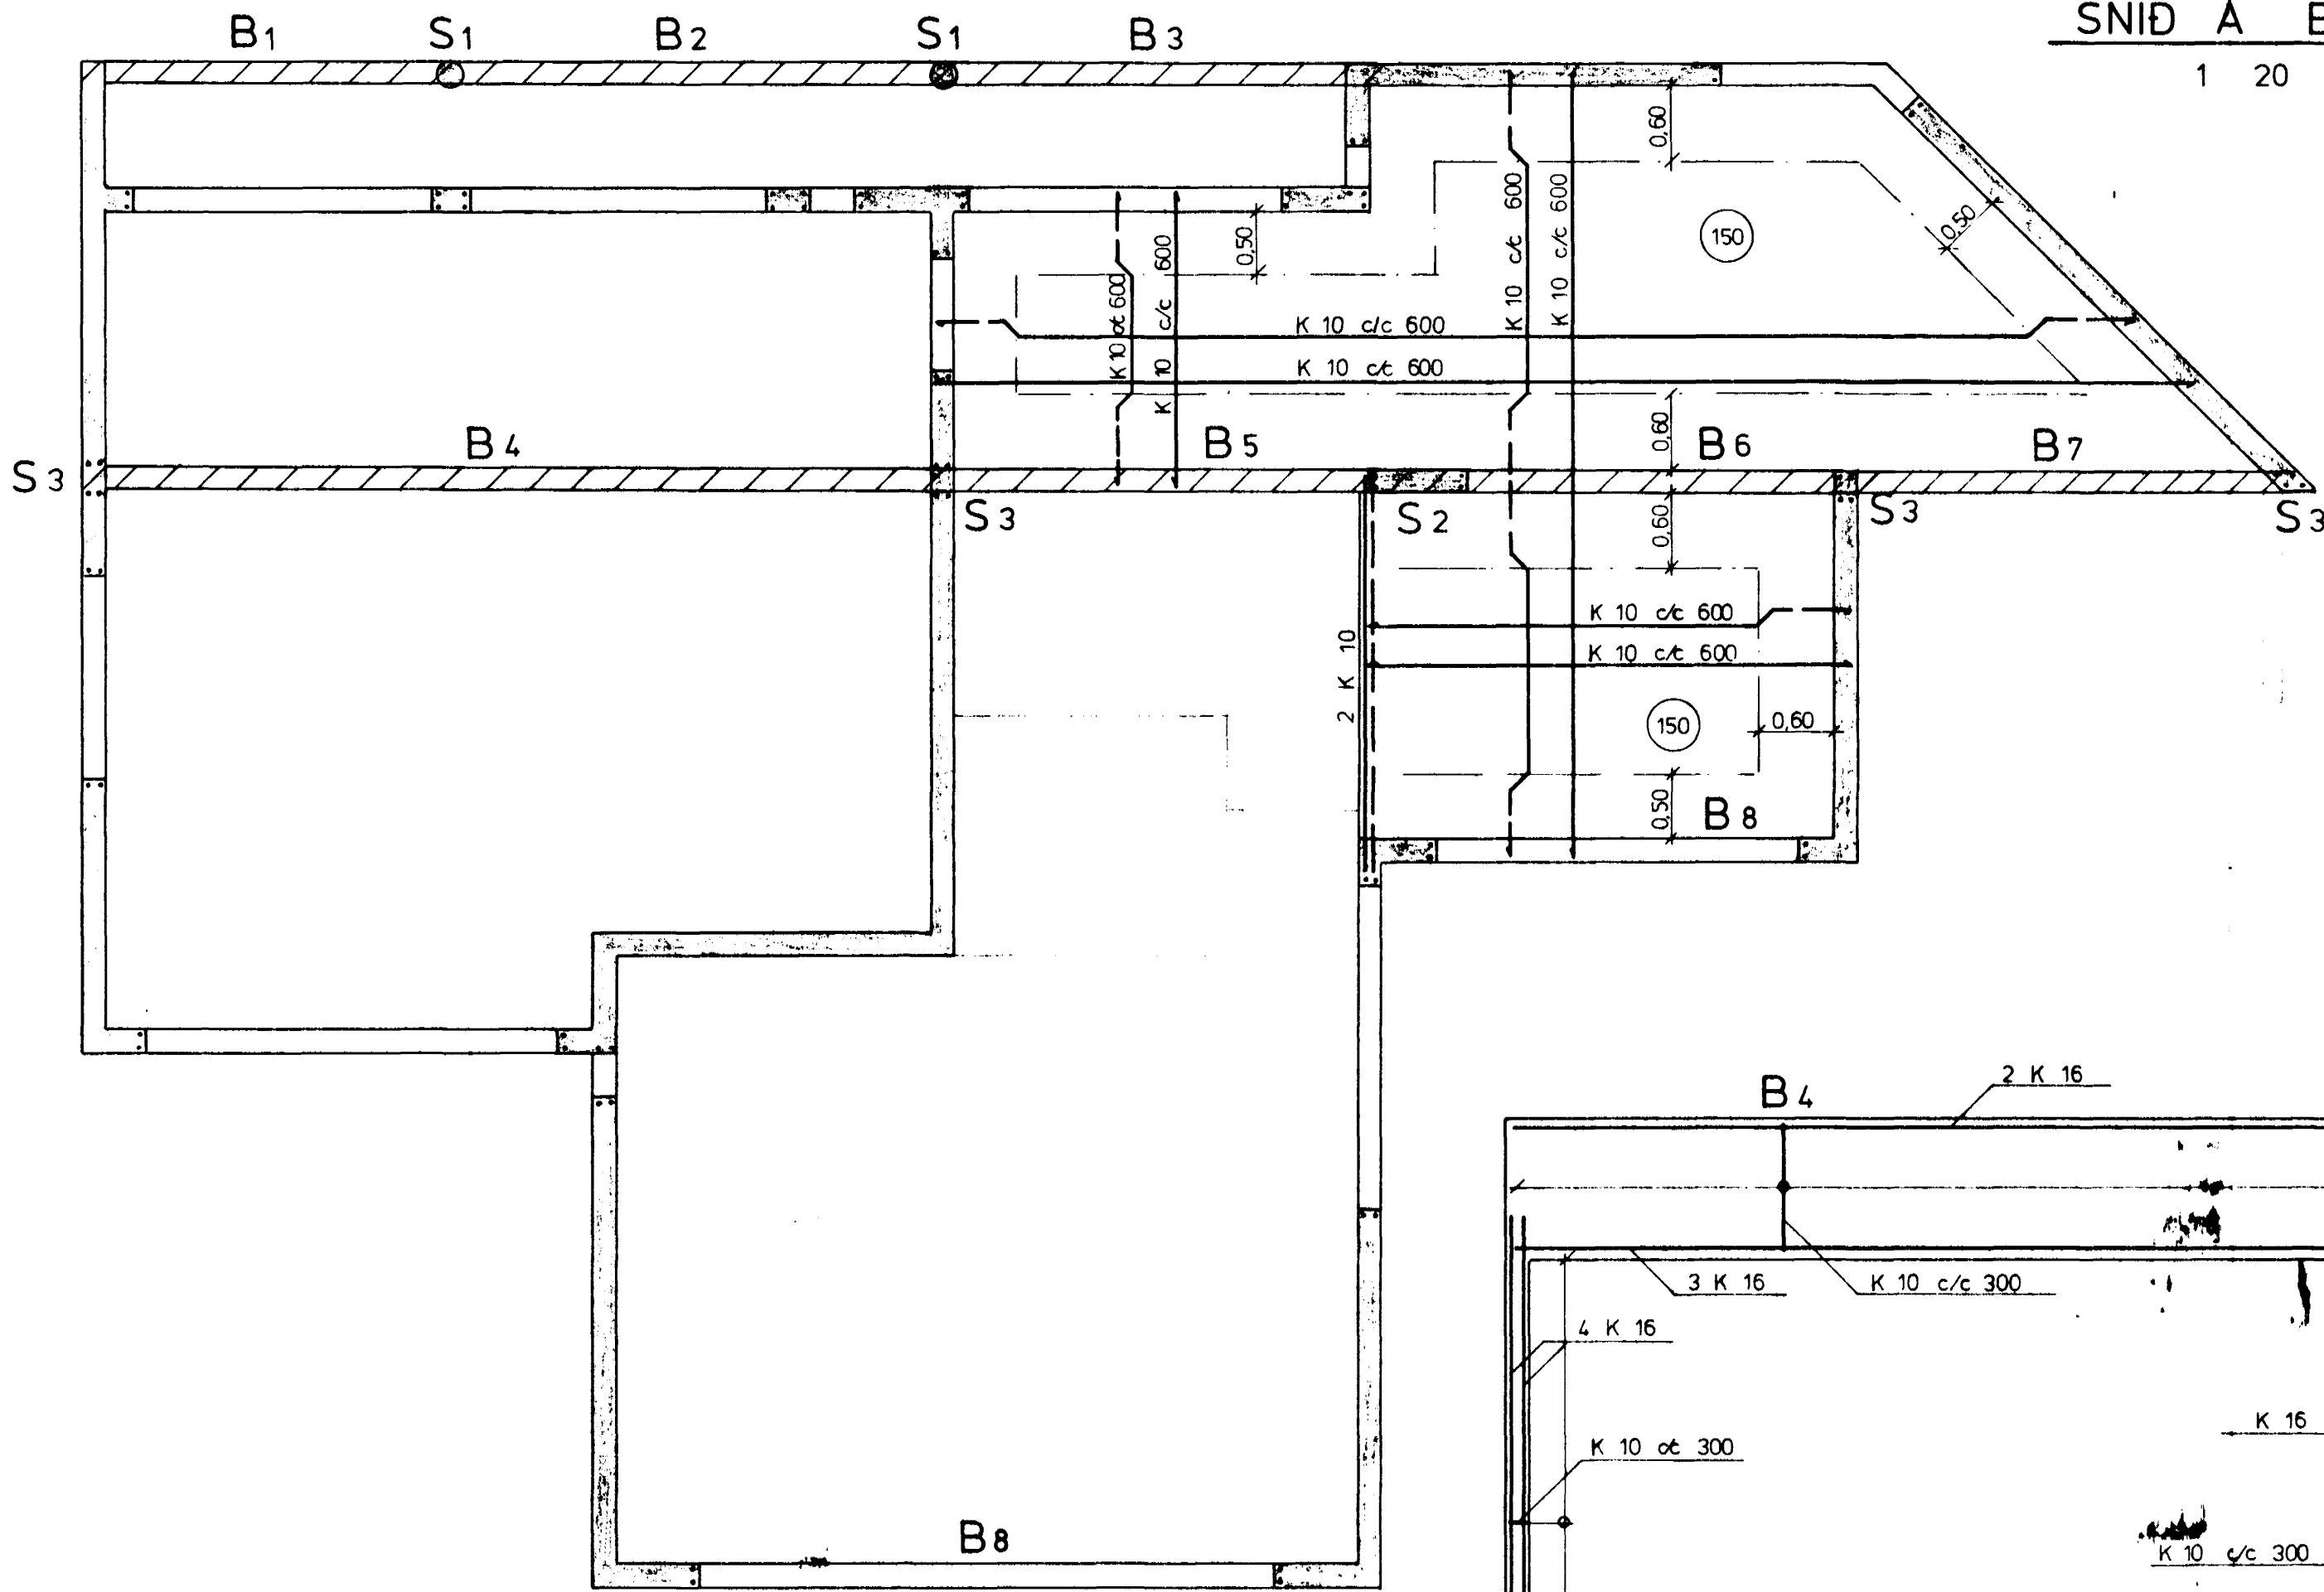


GRUNNMYND 1:50

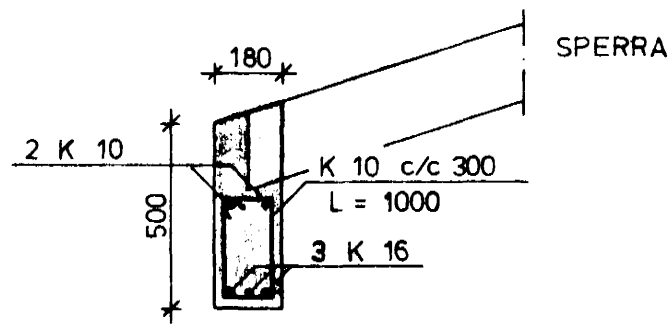


SNID D B8 1:20

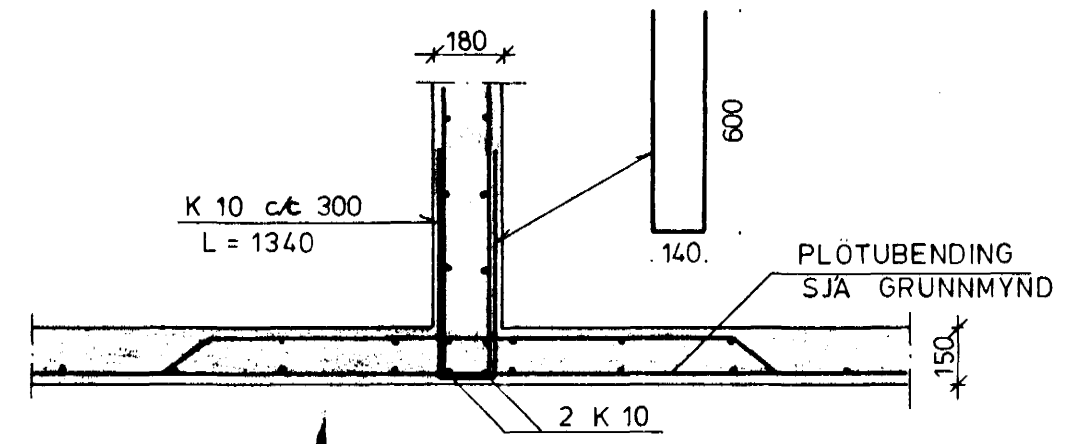

SNID C B6 1:20

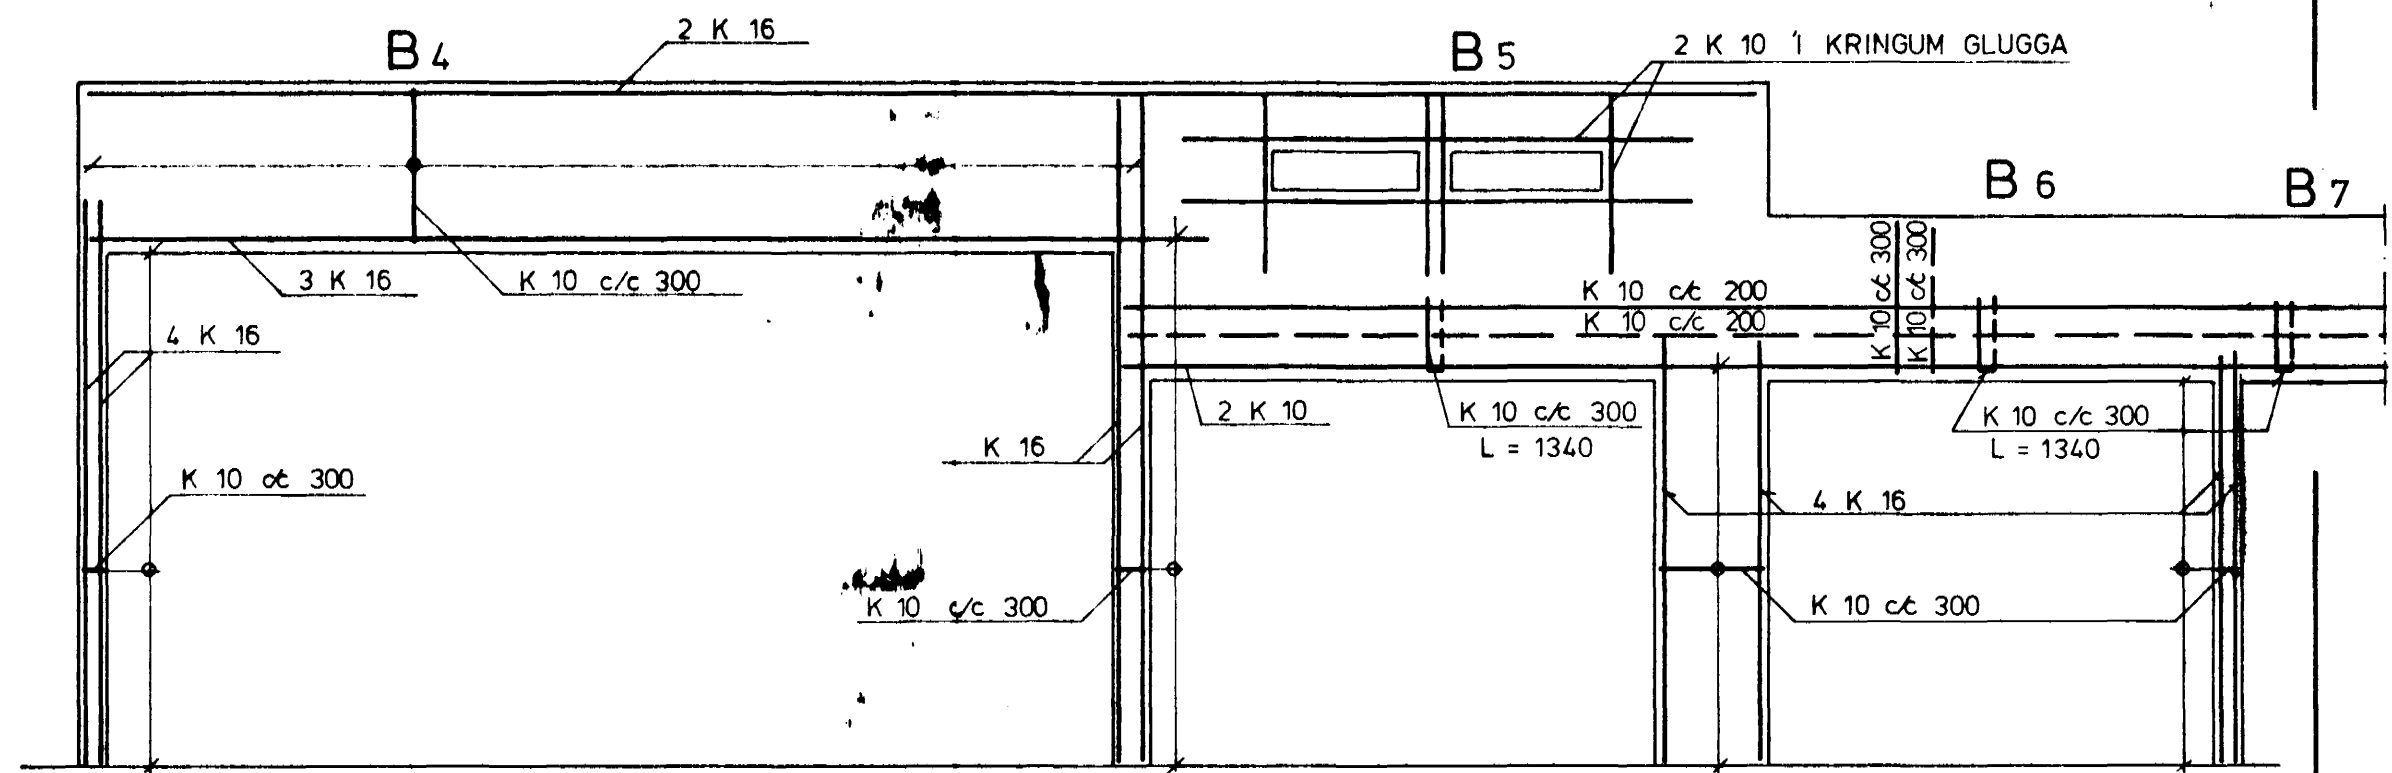

BITAR B4-6 1:50

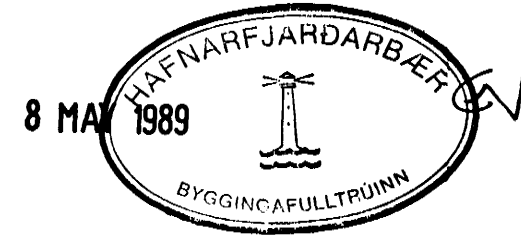

OSKARI ÞORSTEINSSON MTFI		Teikn. nr. 3
BIRKIBERG 34, HAFNARFIRÐI ÞAKPLÖTUR OG BITAR		Mkv. 1:20, 1:50
Dags. DES. '88		
Handað. <i>af</i>	Teikn. <i>aw</i>	Yfirt. <i>af</i>
Samb. <i>Oskari Þorsteinsson</i>		