



ÞENSLUKER PNEUMATEX 7 lítra PND.  
 DELA GRUNDFOS UPS 15-35 3ja ÞREPA TENGD MED  
 SJALFVIRKRI RAFMAGNSSTURTUN MIDAD VID HITA  
 A RETUR SNJOBRÆDSLULAGNAR.  
 VARMASKIPTIR CB 25-70H.

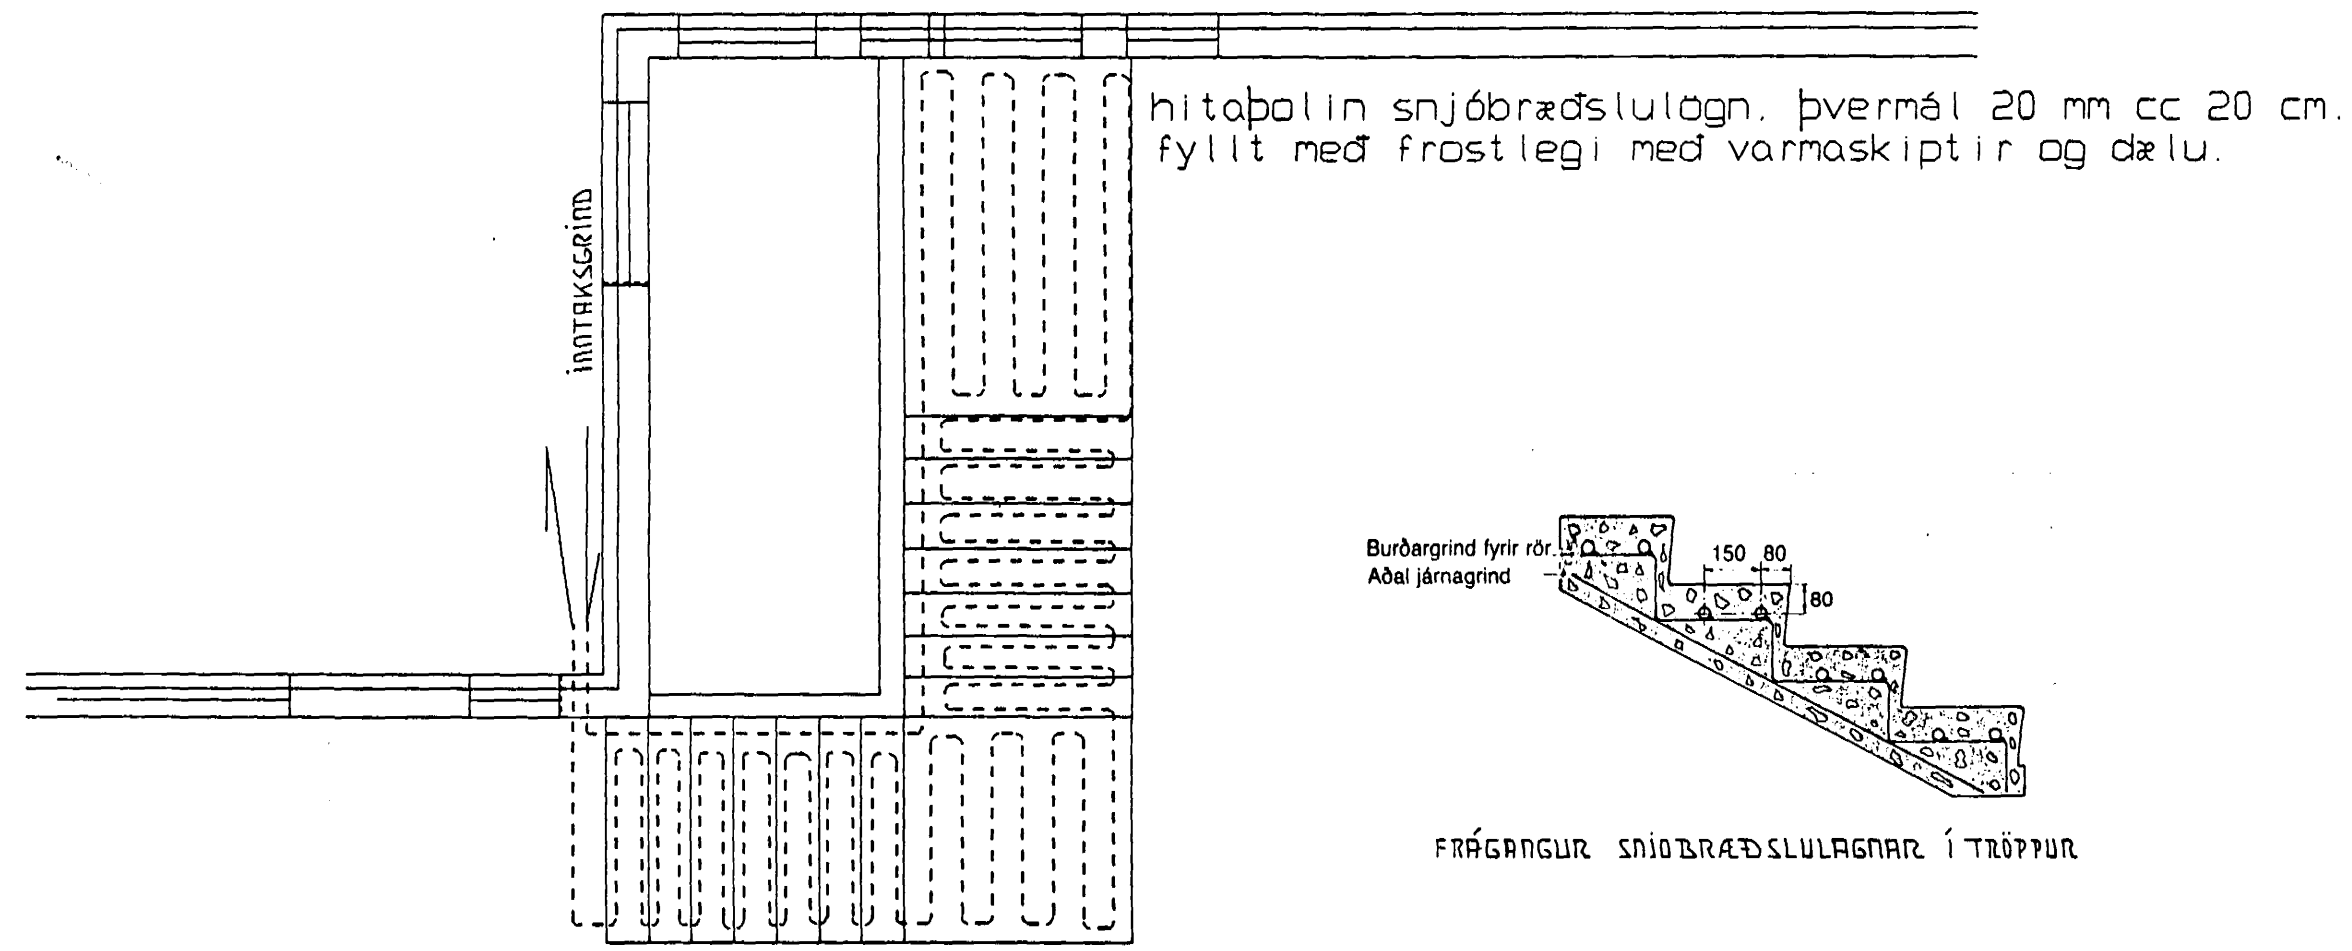

FRÁGANGUR SNJOBRÆDSLULAGNAR Í TRÖPPUR

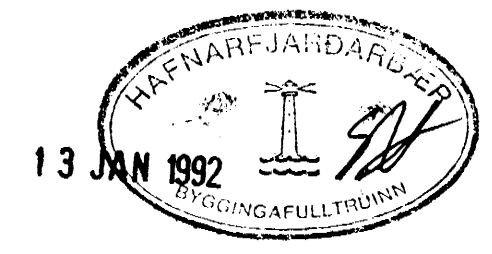

-----  
 BIRKIBERG 38 HAFNARFIRDI JAN 1992  
 -----  
 SNJOBRÆDSLULÖGN Í TRÖPPUR A MÆLIKVARDI  
 SUDAUSTURHLID 1:50  
 -----  
 TÆKNIÞJONUSTA SVEINS KARLSSONAR TF1 TEIKNING  
 BEJARHRAUNI 2 220 HAFNAREJURDUR 91-653045 L-10  
 -----