



SNID M-M, M=1:50

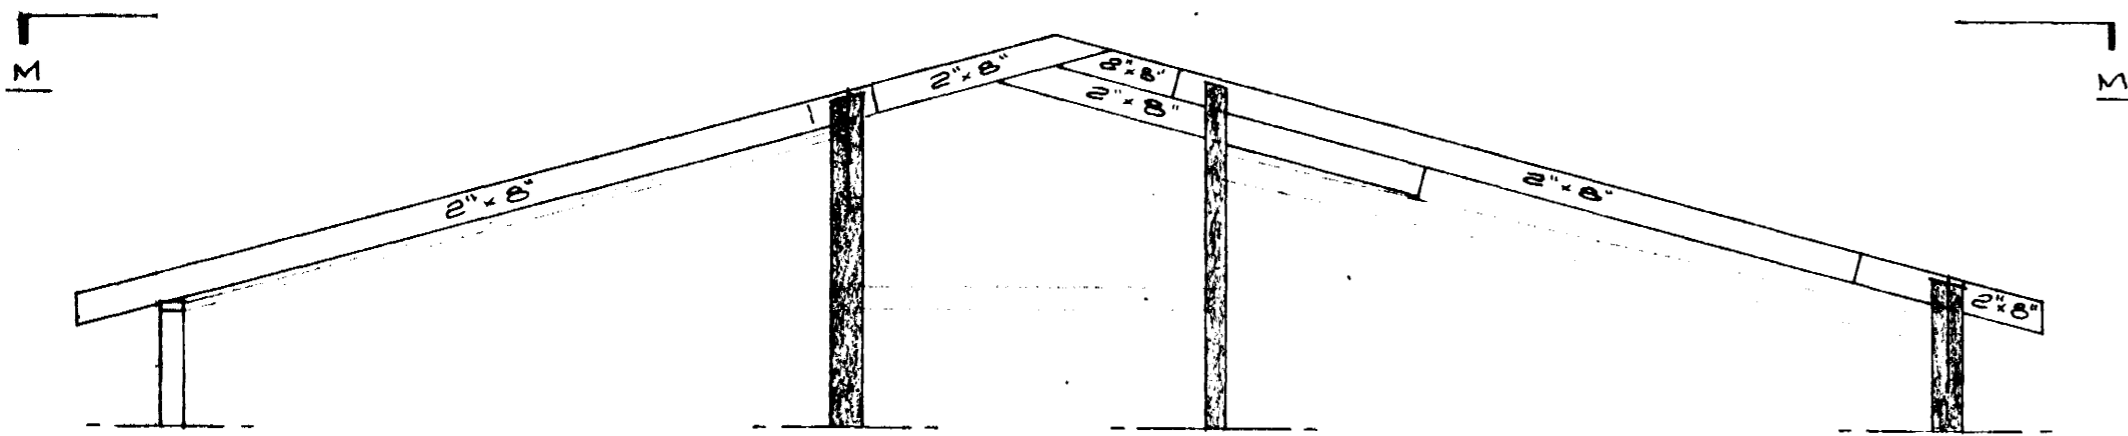


SNID B-B, M=1:50

(A) : SPERRUR EINGÖNGU, NIDURKL. LOFT EKKI SÖND

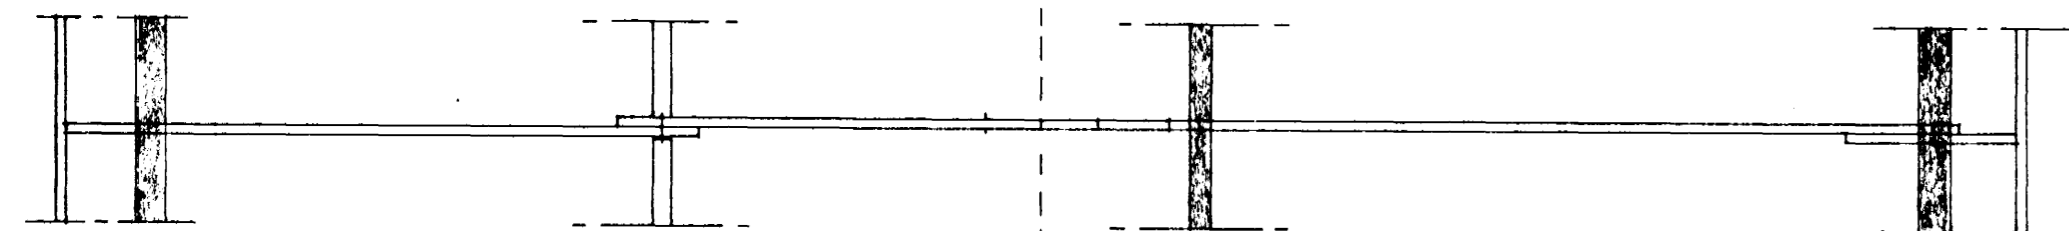

SNID L-L, M=1:50

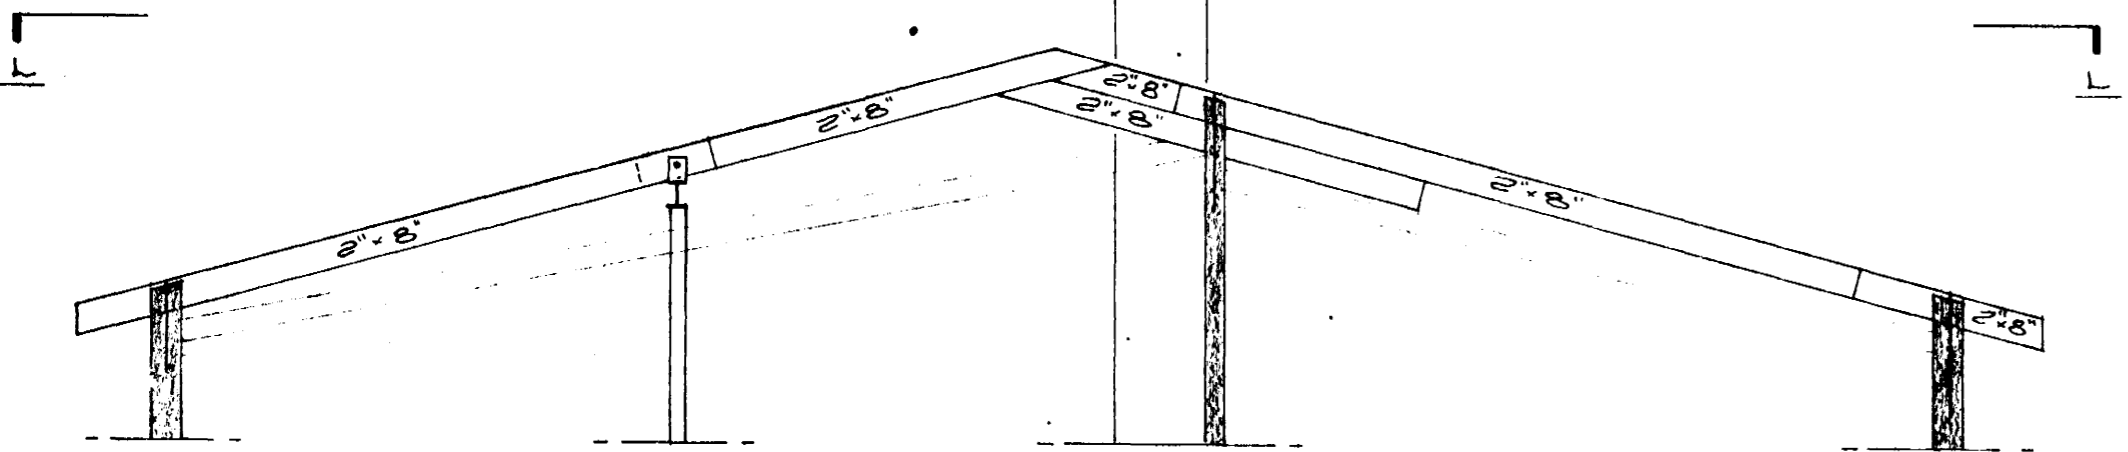

SNID A-A, M=1:50

- BAKJÄRN
- BAKPAPPI
- 1" BORDKLEÐNING
- LOFTSPERRA 1 1/2" x 5" 1/2 G1
- BORD 1" x 4" 1/2 G0
- SPERRA 2" x 8" 1/2 G1

4 FIR HORNGLUGGUM KOMI 2K12 OG GANGI KAUF 100 UT FYRIR GLUGGAENDA

GALV. BLIKK

30
10
10
10

LASKI 1 1/2" x 5"
LASKJUR 110 4 FIR SPERRUR

20

50


- VINDPAPPI
- 8" STEINULL
- ÄLPAPPI EDA POLÆAST
- LOFTKLEÐNING
- 3" FRAUÐÆAST
- MÜRHUD

2K12

SNID C, M=1:10

SNID D, M=1:10

7 MAY 1990

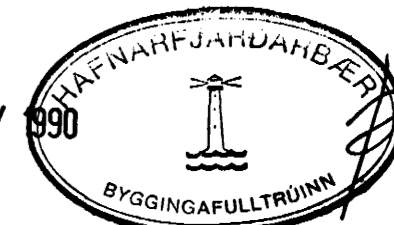

BIRKIBERG NR. 40

15

HAFNARFJARDI T FEBRUAR 1990
ARNARHRADNI 47, 651412

RAK - SERMYNDIR

Agna Magnúsdóttir