




NEGLING PAKSTALS.

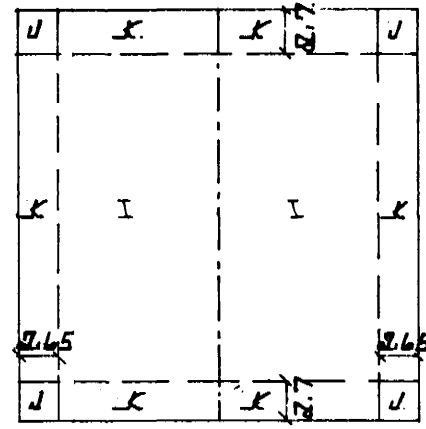


PAKSUÆÐI.  
 NAELAFJOLDI I K J.  
 NAGLAR FERM. 9 13 17  
 NOTA SKAL SNIUN PAKS AUM

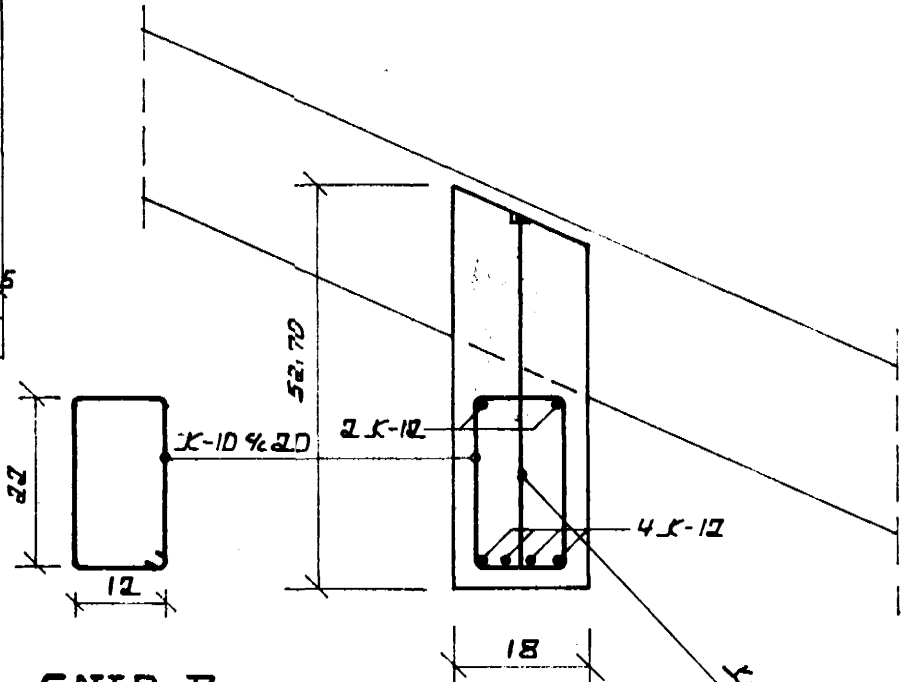


SNID-B. M. 1:10

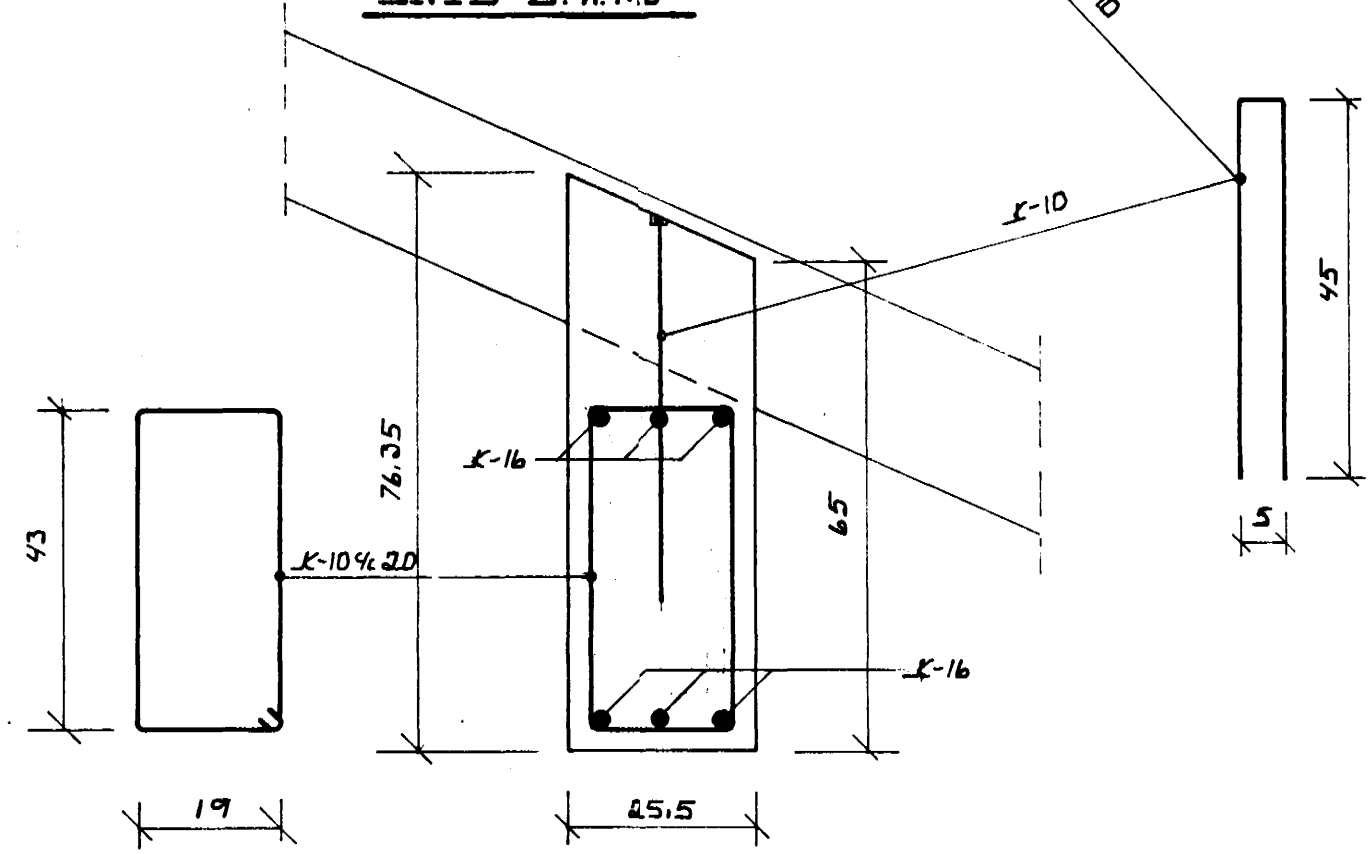

SNID-C. M. 1:10

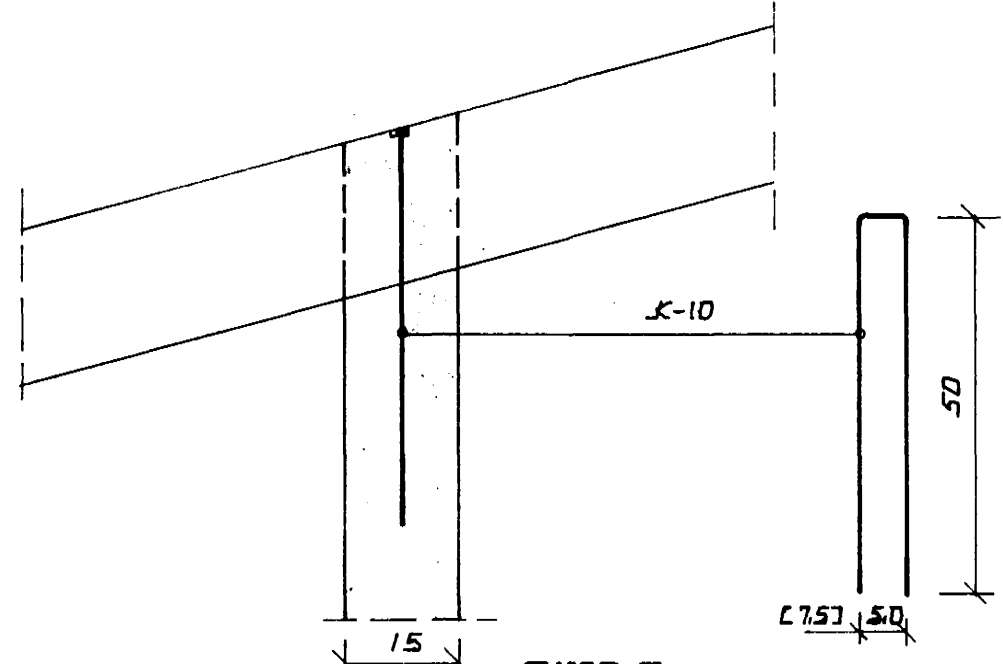


SNID-E. M. 1:10

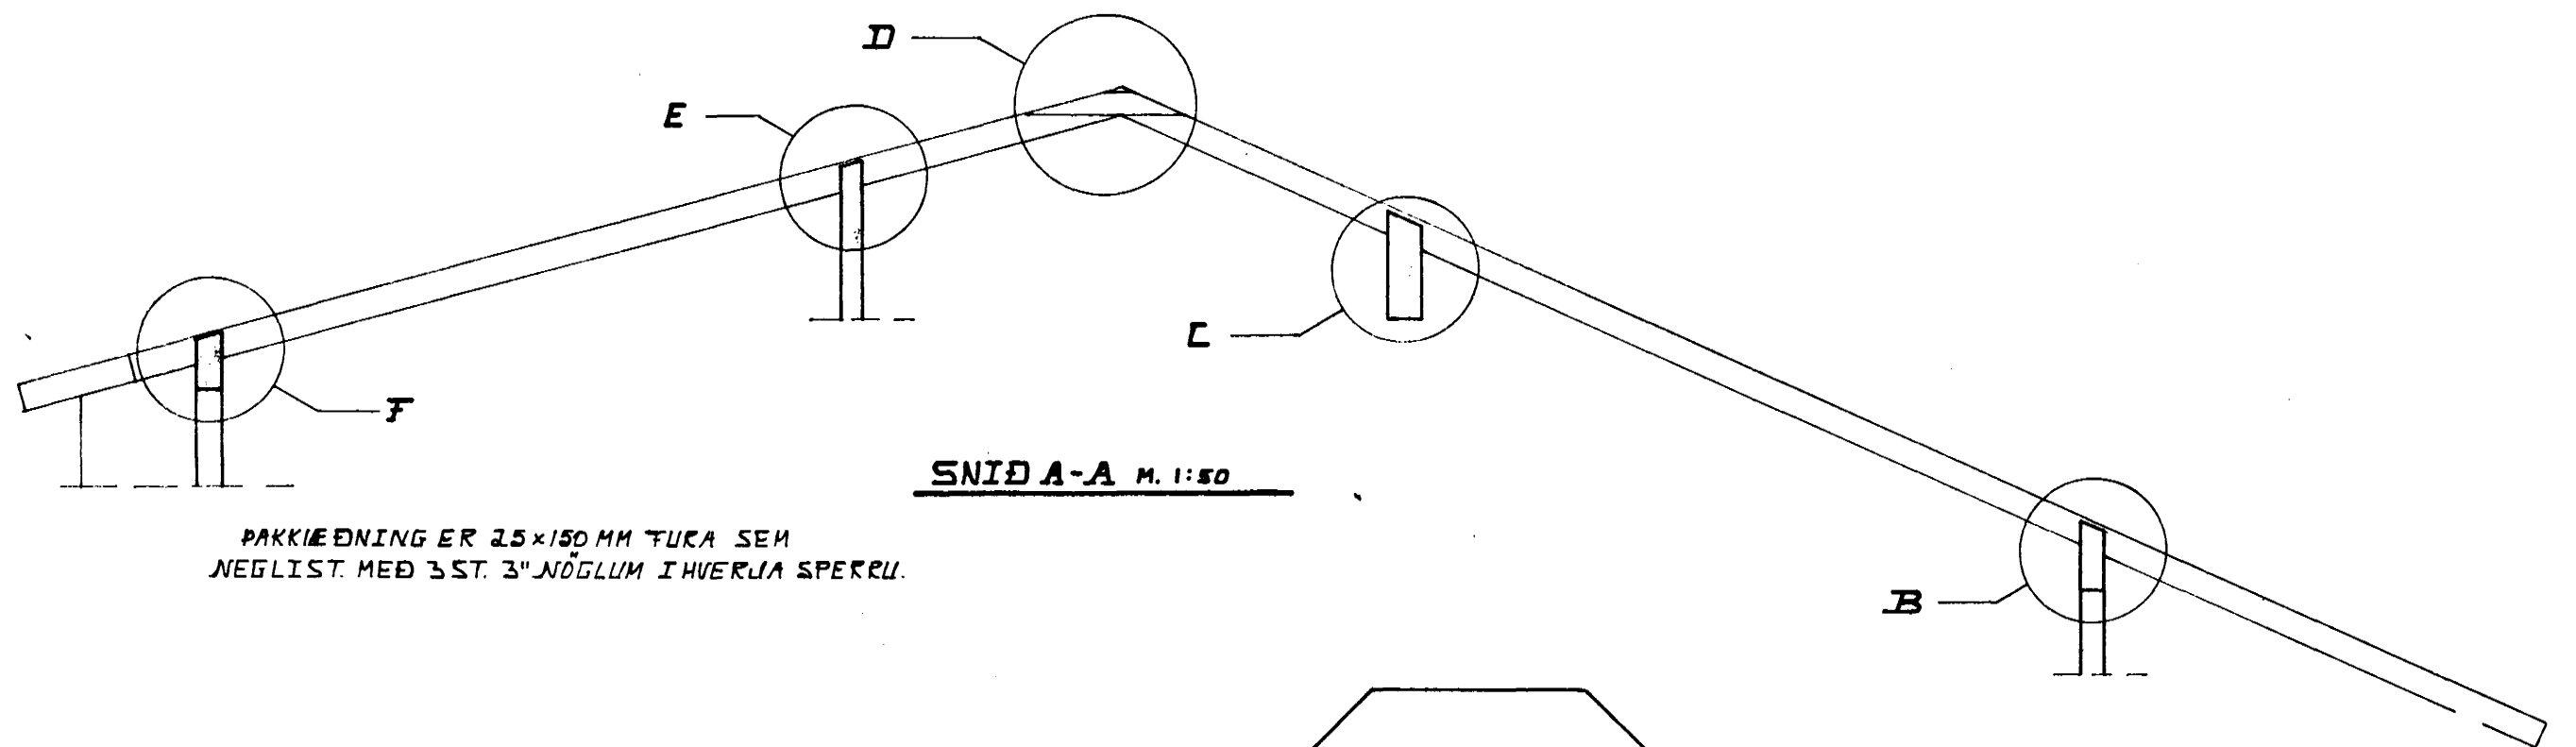


SNID A-A M. 1:50

PAKKIÐNING ER 25x150 MM TUKA SEM  
 NEGLIST. MED 3ST. 3" NÖGLUM IHVERJUA SPERRU.

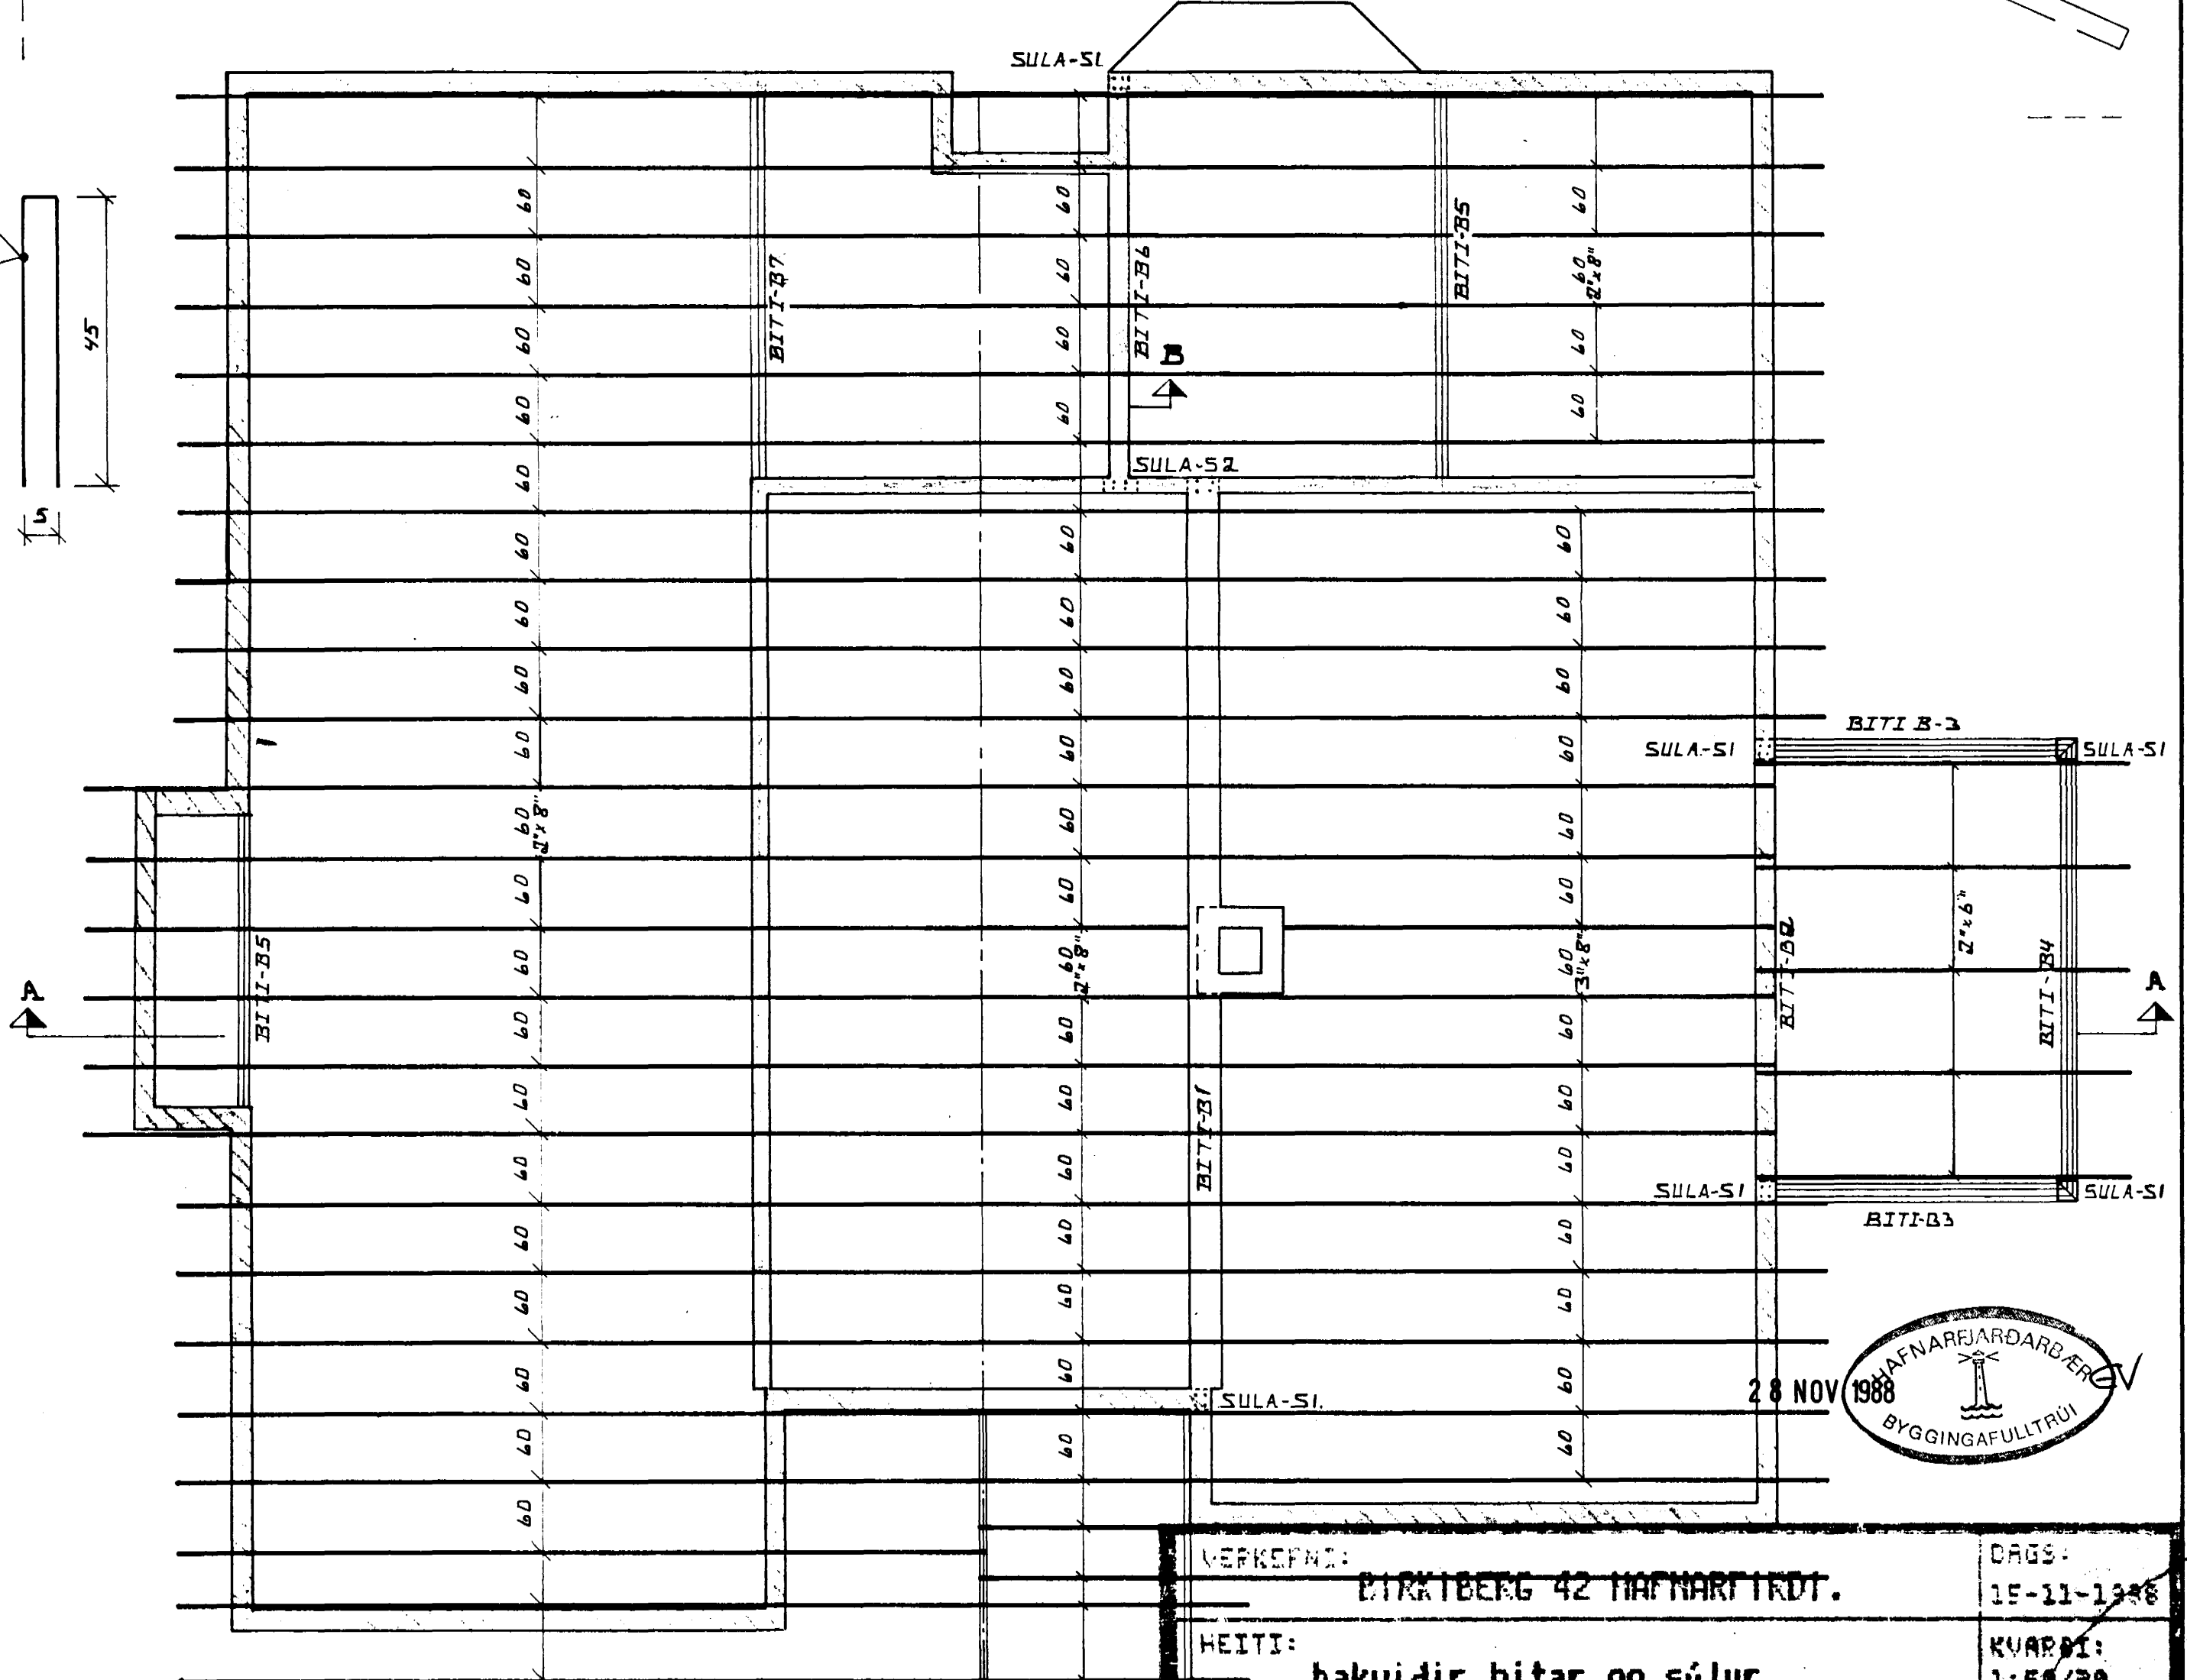

28 NOV 1988

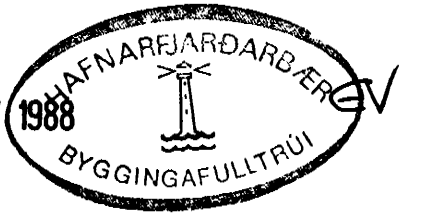

VERKSTADI: DIRKTBERG 42 HAFNARFJORDT.	DAGS: 15-11-1988
HEITI: Þakvidir bitar og súlur.	KVAÐI: 1:50/20.
KJARTAN RANSSON TEKNIFR. <i>Arntur Rannsótt</i>	REIKN: K.R.
BOLHOLTI 6 105. REYKJAVIK (91)-689589.	TEIKN: K.R.