



Samþykkt á fundi bygginga-
nefndar þ. 15/7 1988
F.E.D. U.V.G. 30/11/89
BYGGINGAFULLTRÚINN
Í HAFNARFIRDI

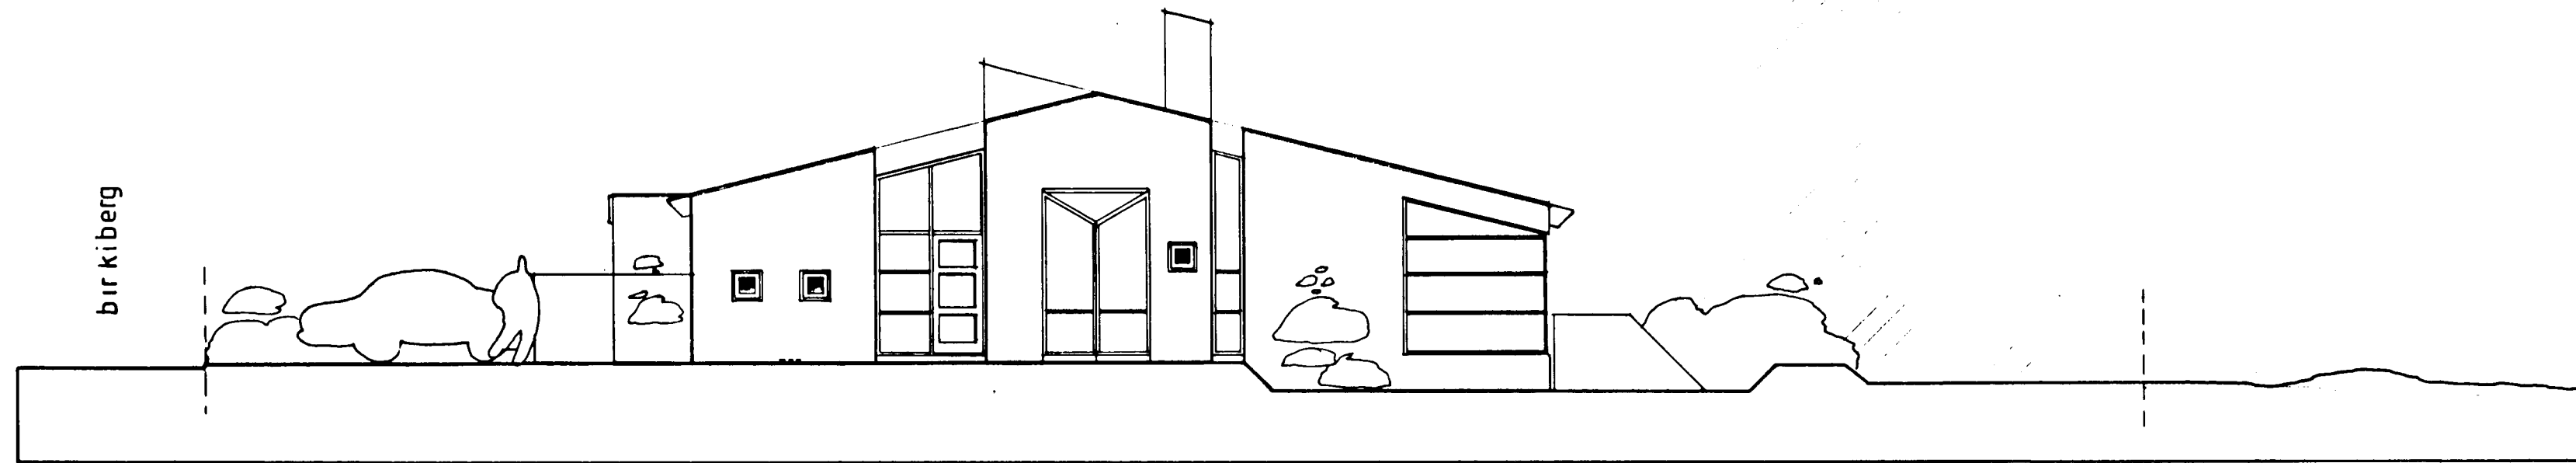

birkiberg

nordvestur

gárdur mun hannaður af landsl.arkitekt

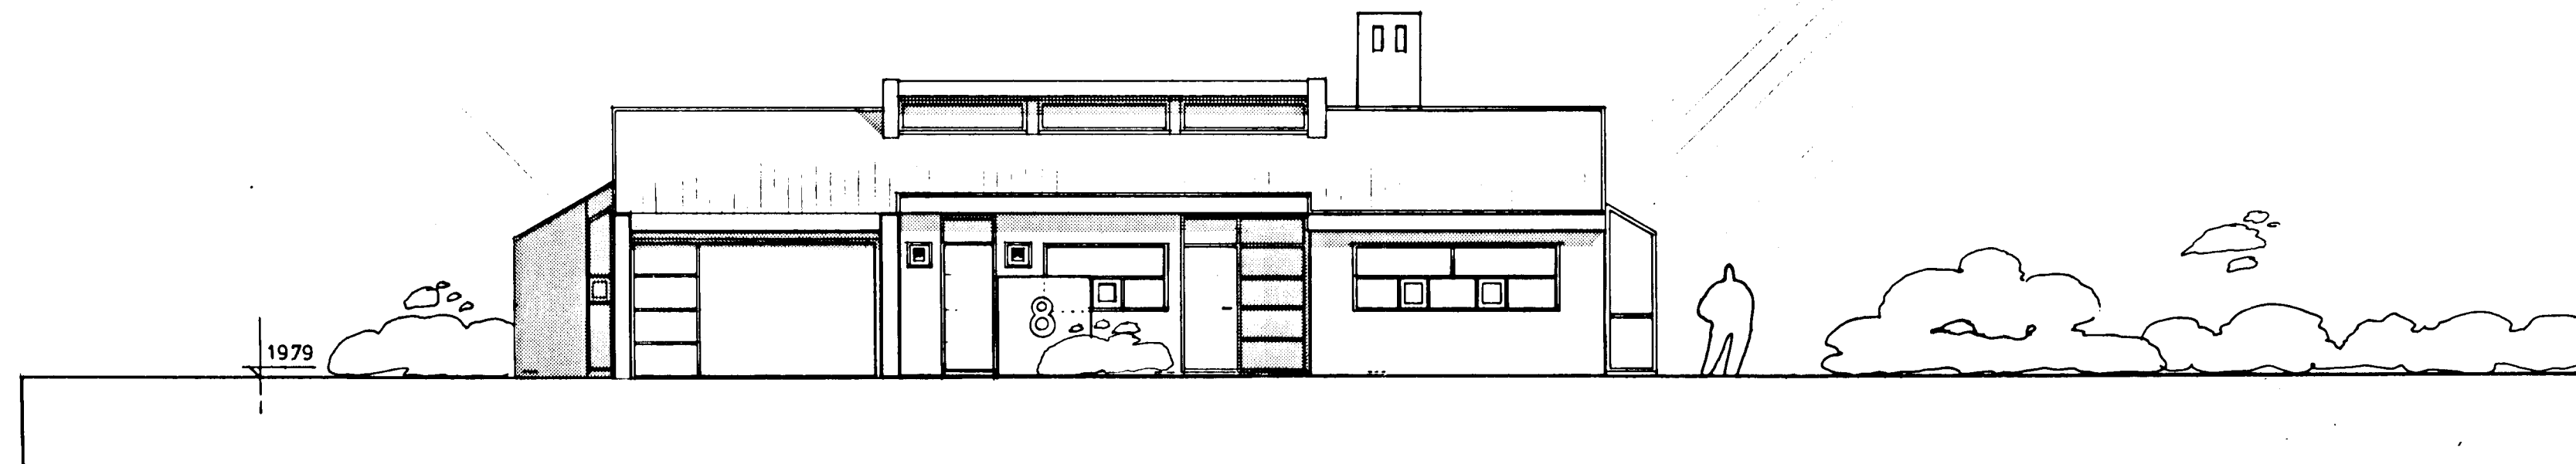

1979

götuhlid

hús uppsteyppt; létthraunad, málad hvítt
þakfni innbr. stál: hvítt.

birkiberg 8
útlit

sept '88
1:100

03

gudmundur gunnlaugsson arkitekt fai
teiknist barónsstíg 5 s: 29640

Gudm. Gunnlaugsson