


SNID MÁL 1:100

IUNFAKRÖR SÉU HEIL AD
 LÖÐARMÖRKUM
 Ø50 RH
 Ø60 Sími
 Ø50 Lofin
 Ø25 Auka.

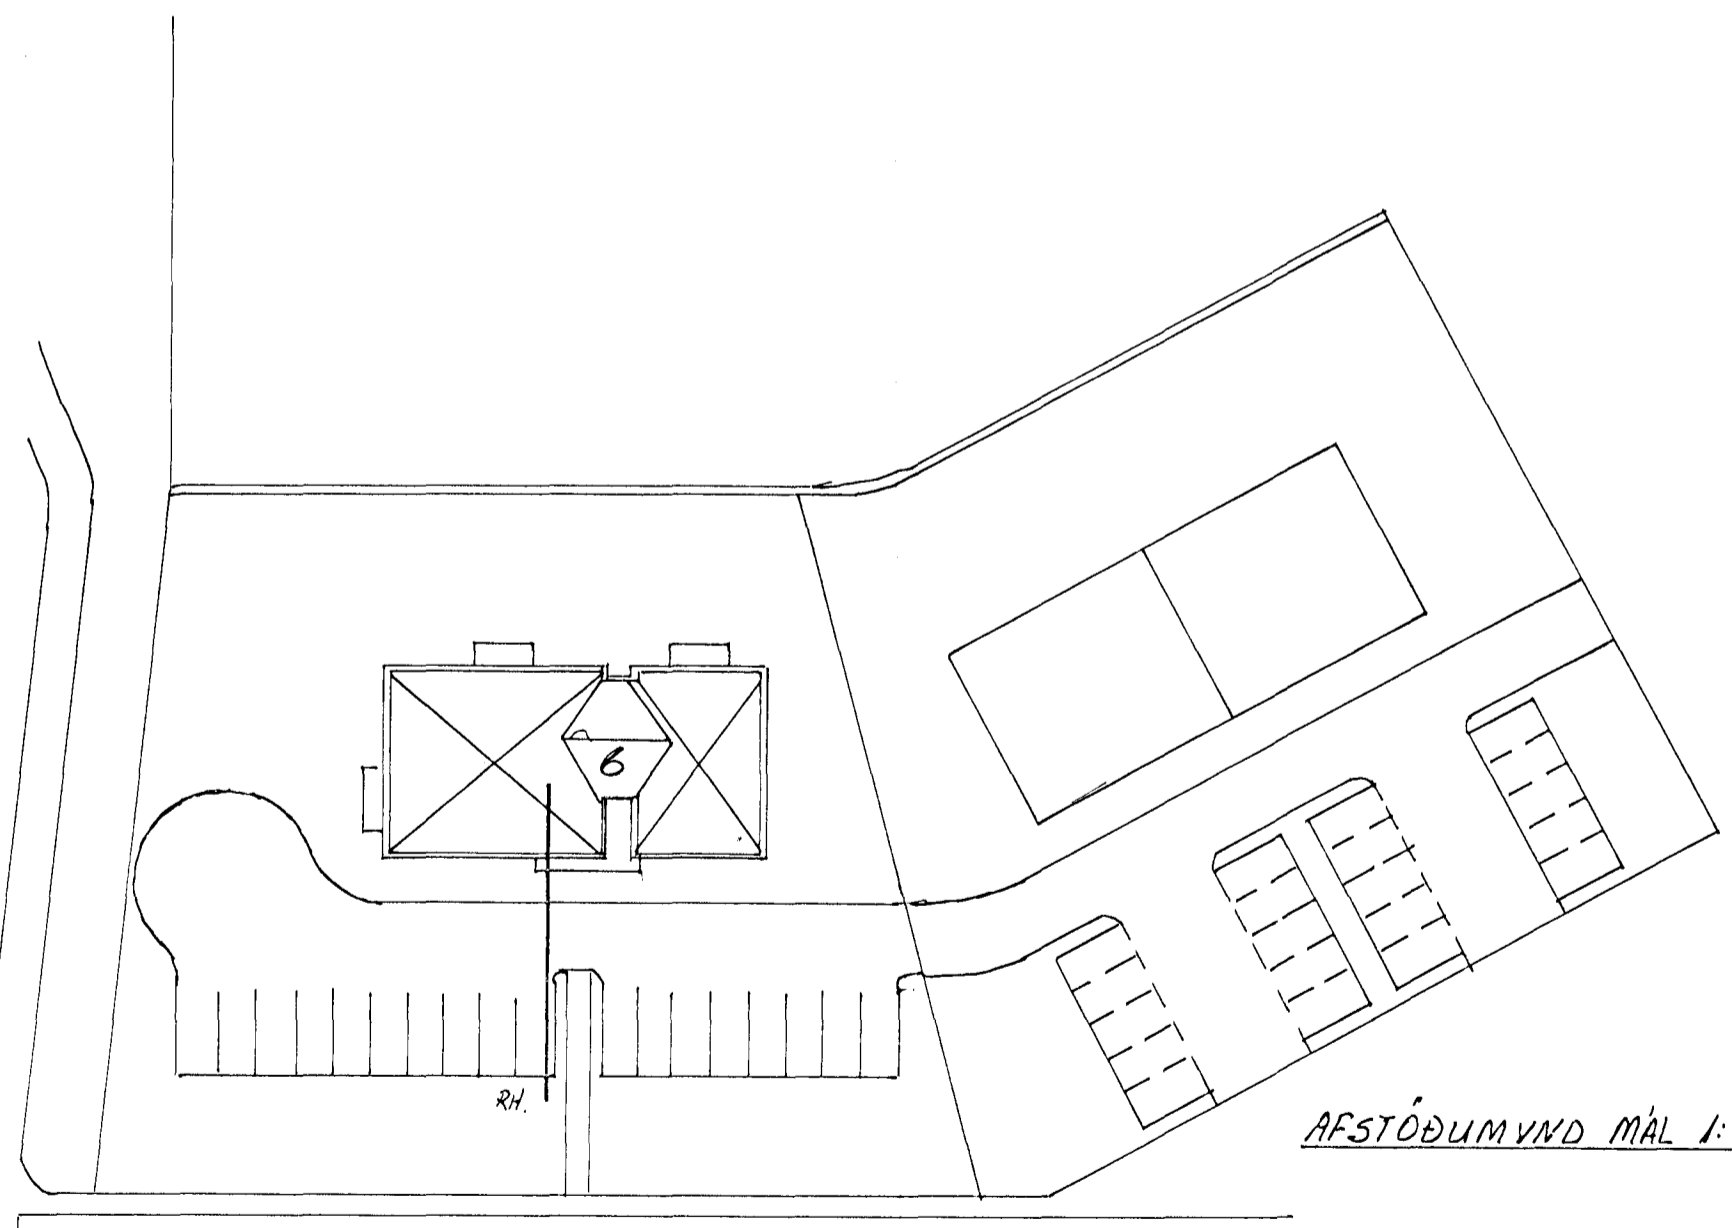

AFSTÖÐUMYND MÁL 1:500

BIRKIHLÍÐ 6 HAFNARFIRÐI

DAGS.	NAFN	EINLINU SNID OG AFSTÖDU MYNDIR	KVARDI
FRDR	0693		
TEIKN			
SAM			
		Nr. BL 4 AF 5	MÁL.
		Tom Dursson 3. 693670	

BREYTING DAGS TEIKN SAMP