
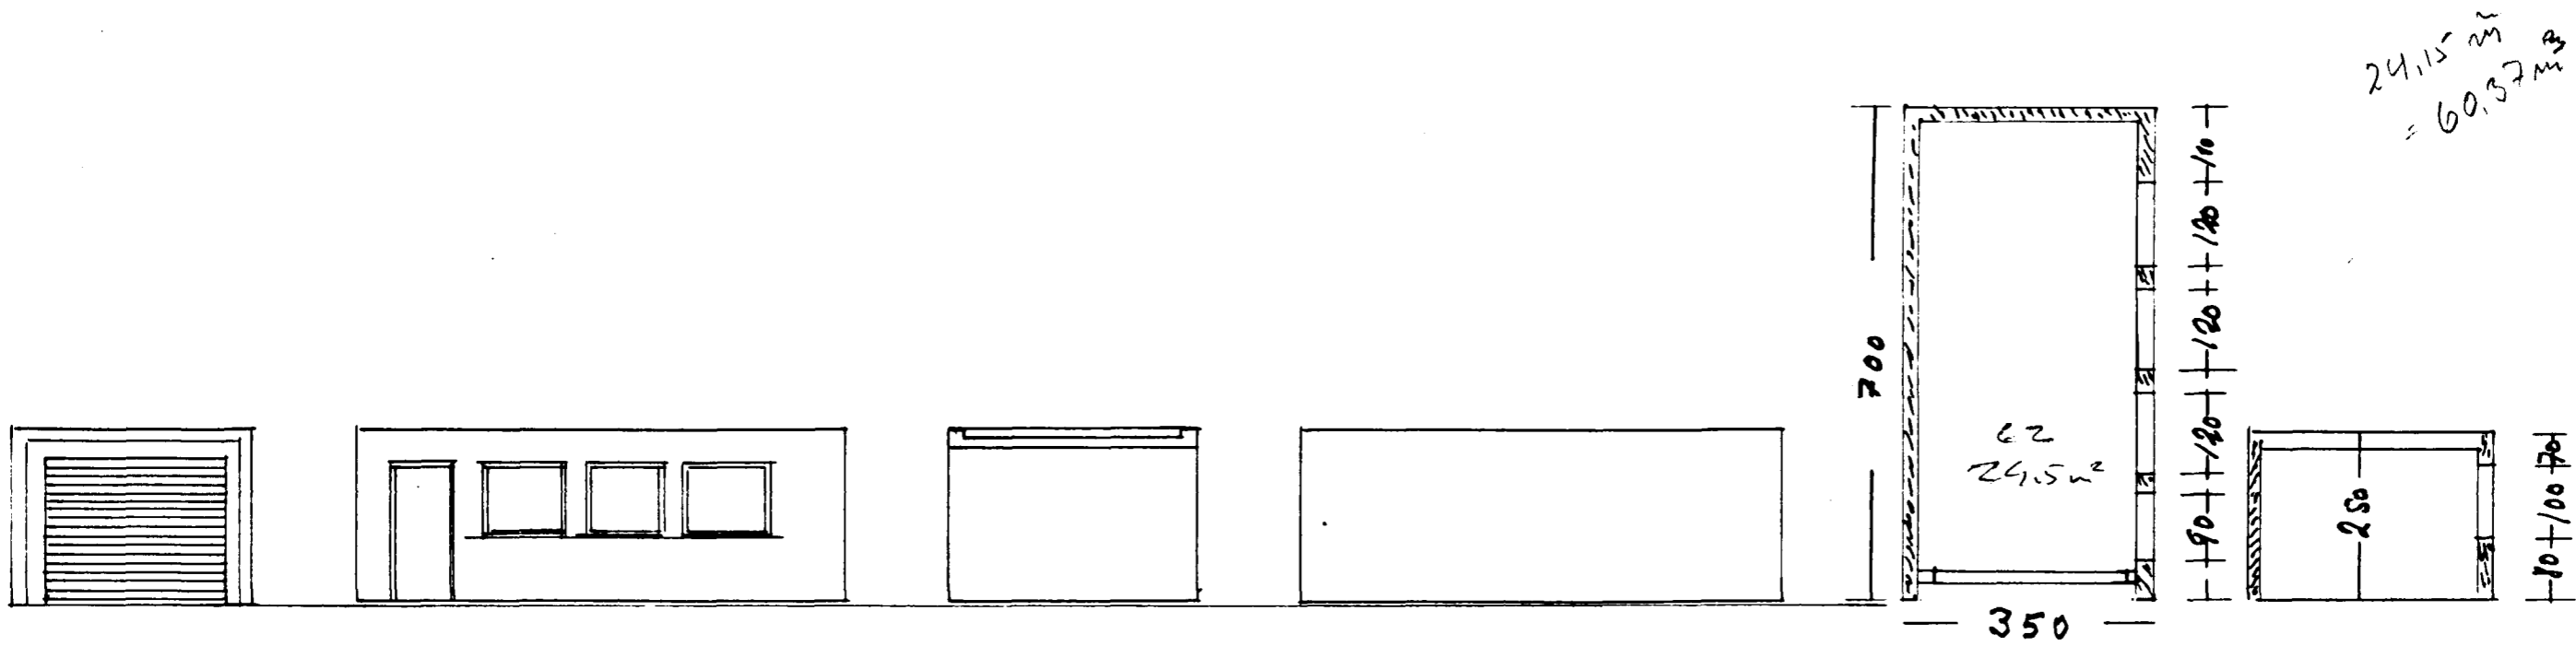


Samþykkt á fundi bygginga-  
nefndar þ. 17.11.1965

BYGGINGAFLUTRÚNN  
HAFNARFIRDI

MÆLIKY 1:100

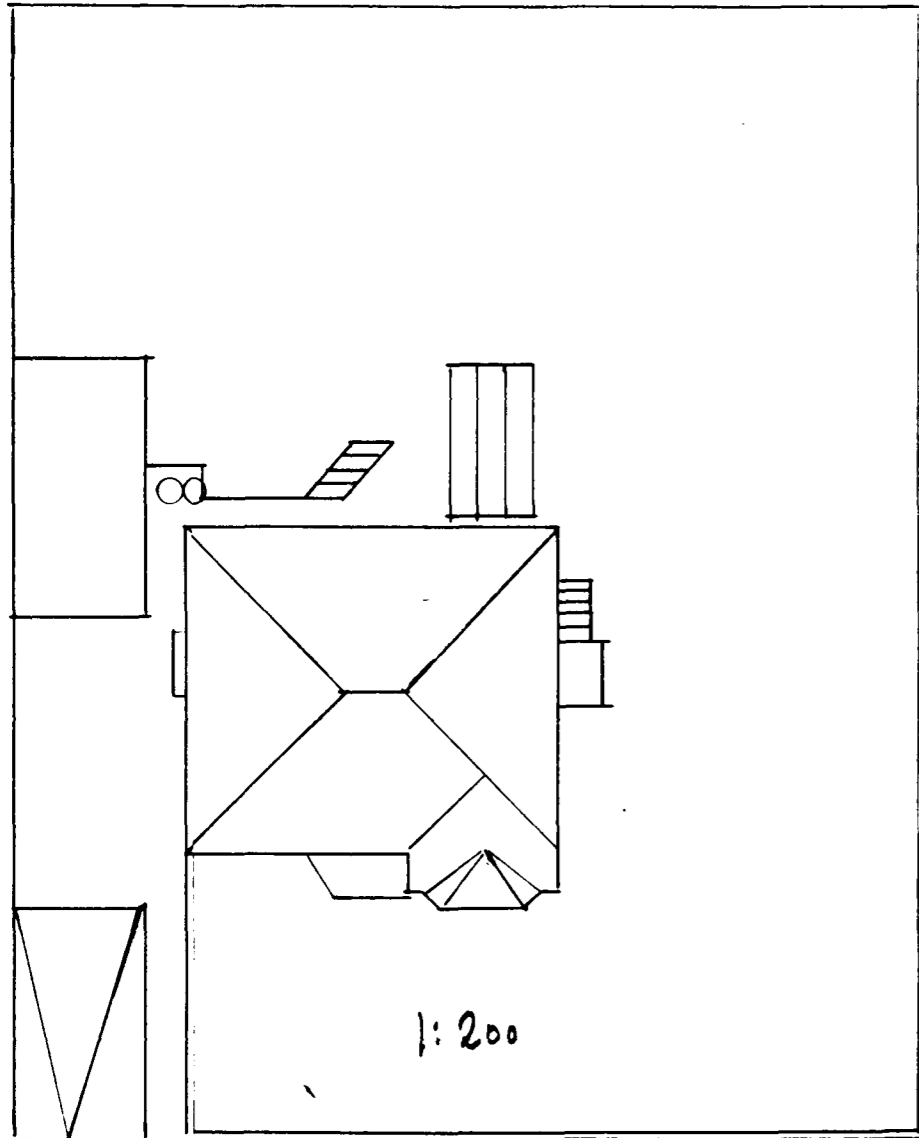

Eig. Sigurhjánn Hjörleifsson  
Birtakvæmm 5.13/11.65  
Hafnarfirdi