
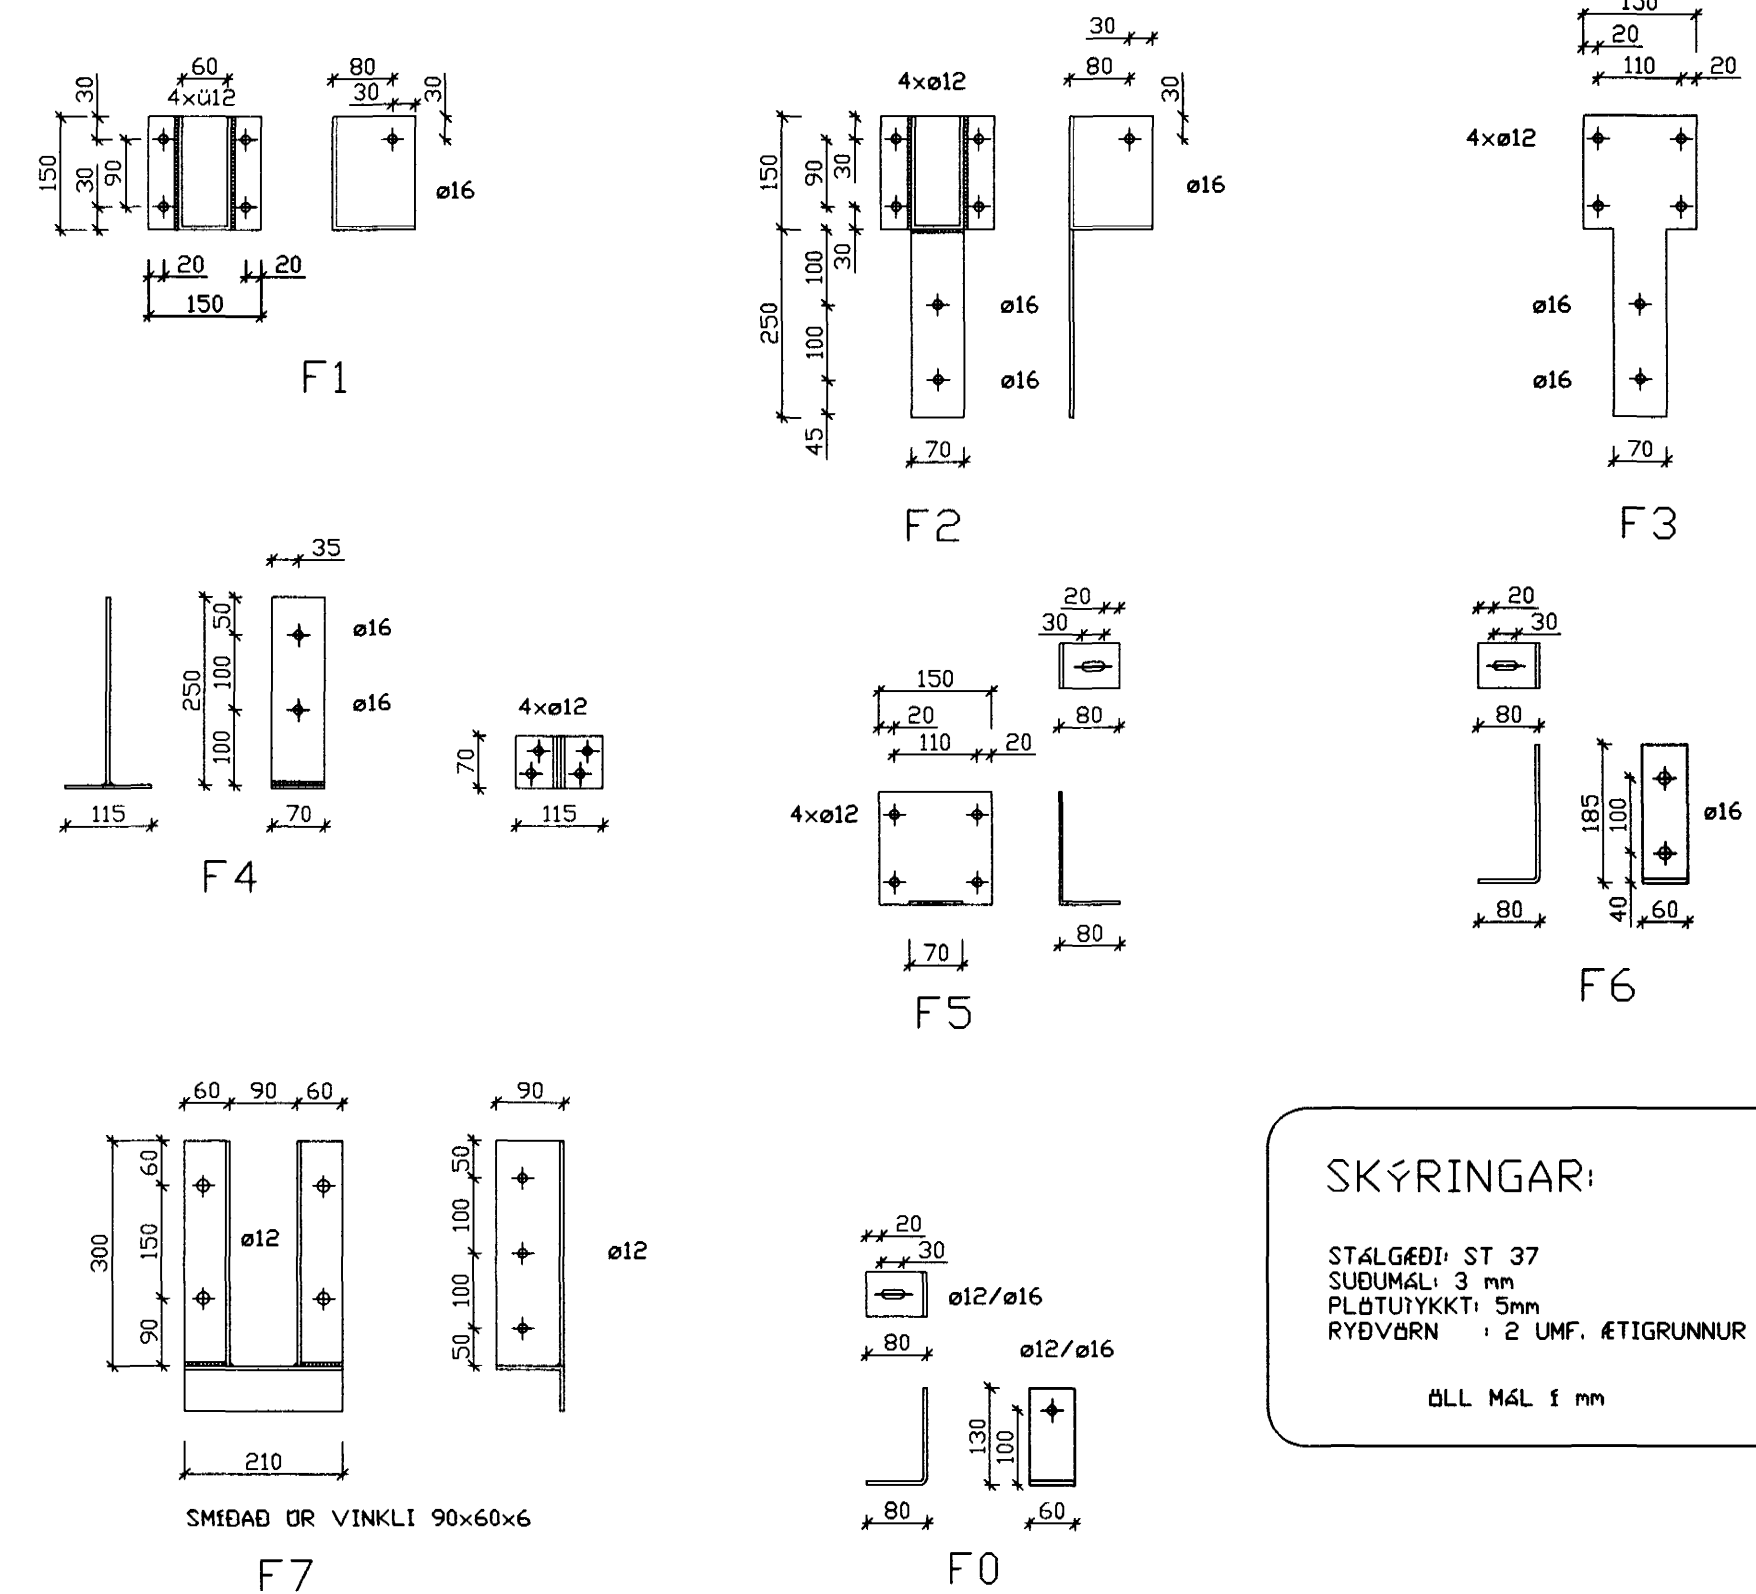


FESTIJÄRN F2* OG F1* 1:10

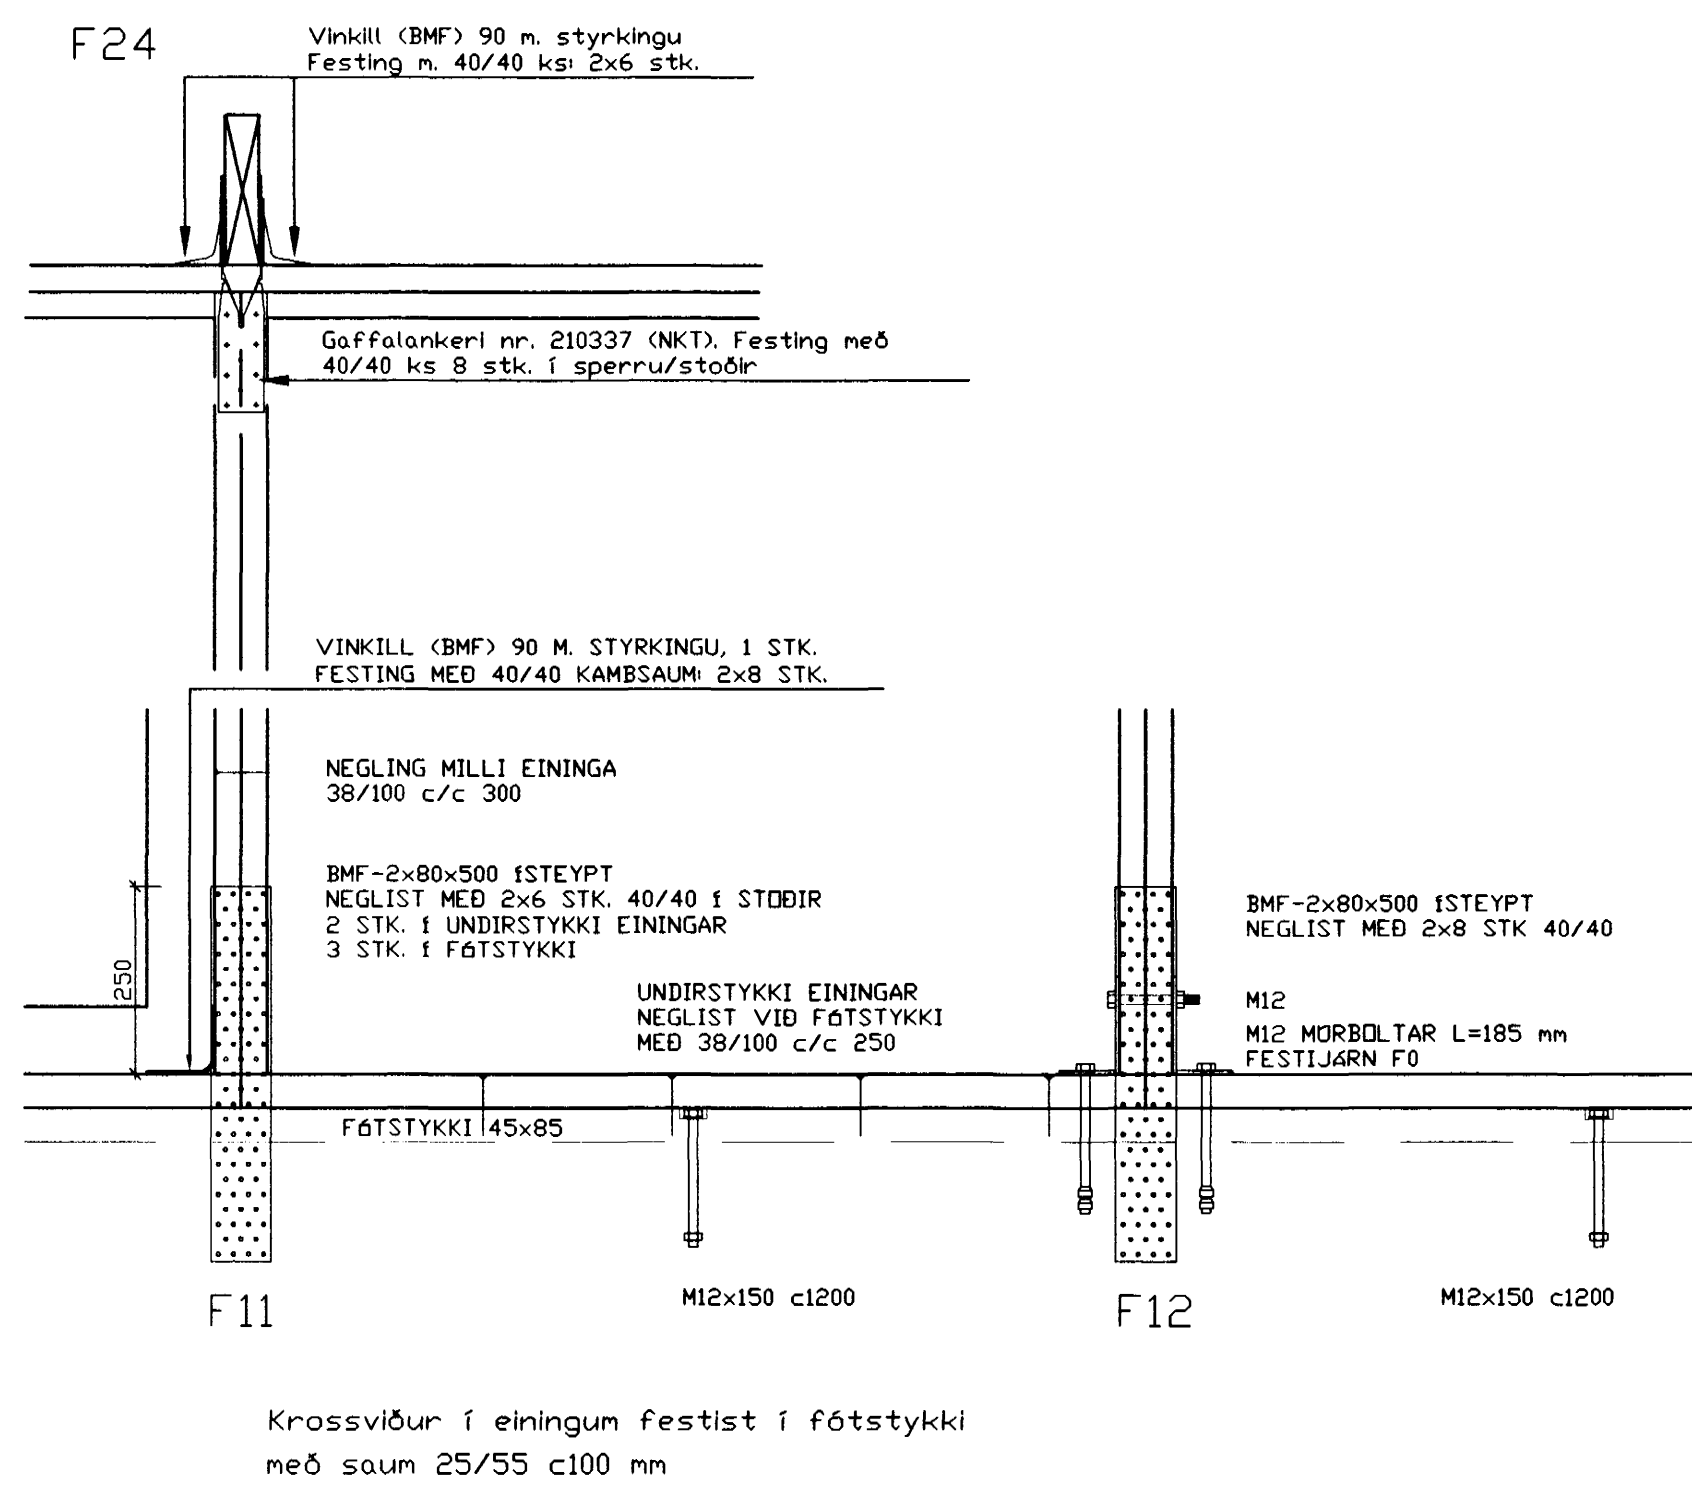


SKÝRINGAR:

STÁLGRÆÐI ST 37
SÚÐUMÁL: 3 mm
PLÖTUYKKI: 5mm
RYÐVARN : 2 UMF. ÆTIGRUNNUR

ÖLL MÁL í mm

FESTIJÄRN 1:10

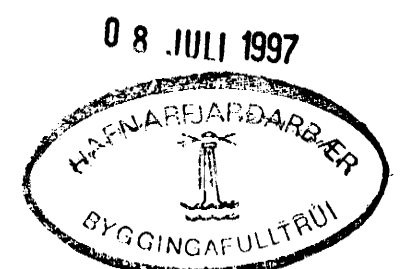

NR:	DAGS BREYTING	AF
VERKFRÆÐISTOFA SUDURLANDS EHF. AUSTURVEGI 3-5, 800 SELFOSS S: 482-3900		BLAD: 213
SG Hús hf. Bjarmahlíð 10, Hafnarfjörður		KVARDI 120
Burðarvirki Festingar		REIKN: GpS TEIKN: GpS
SAMP: <i>[Signature]</i>		DAGS: 20/2/97 NR: 96130