
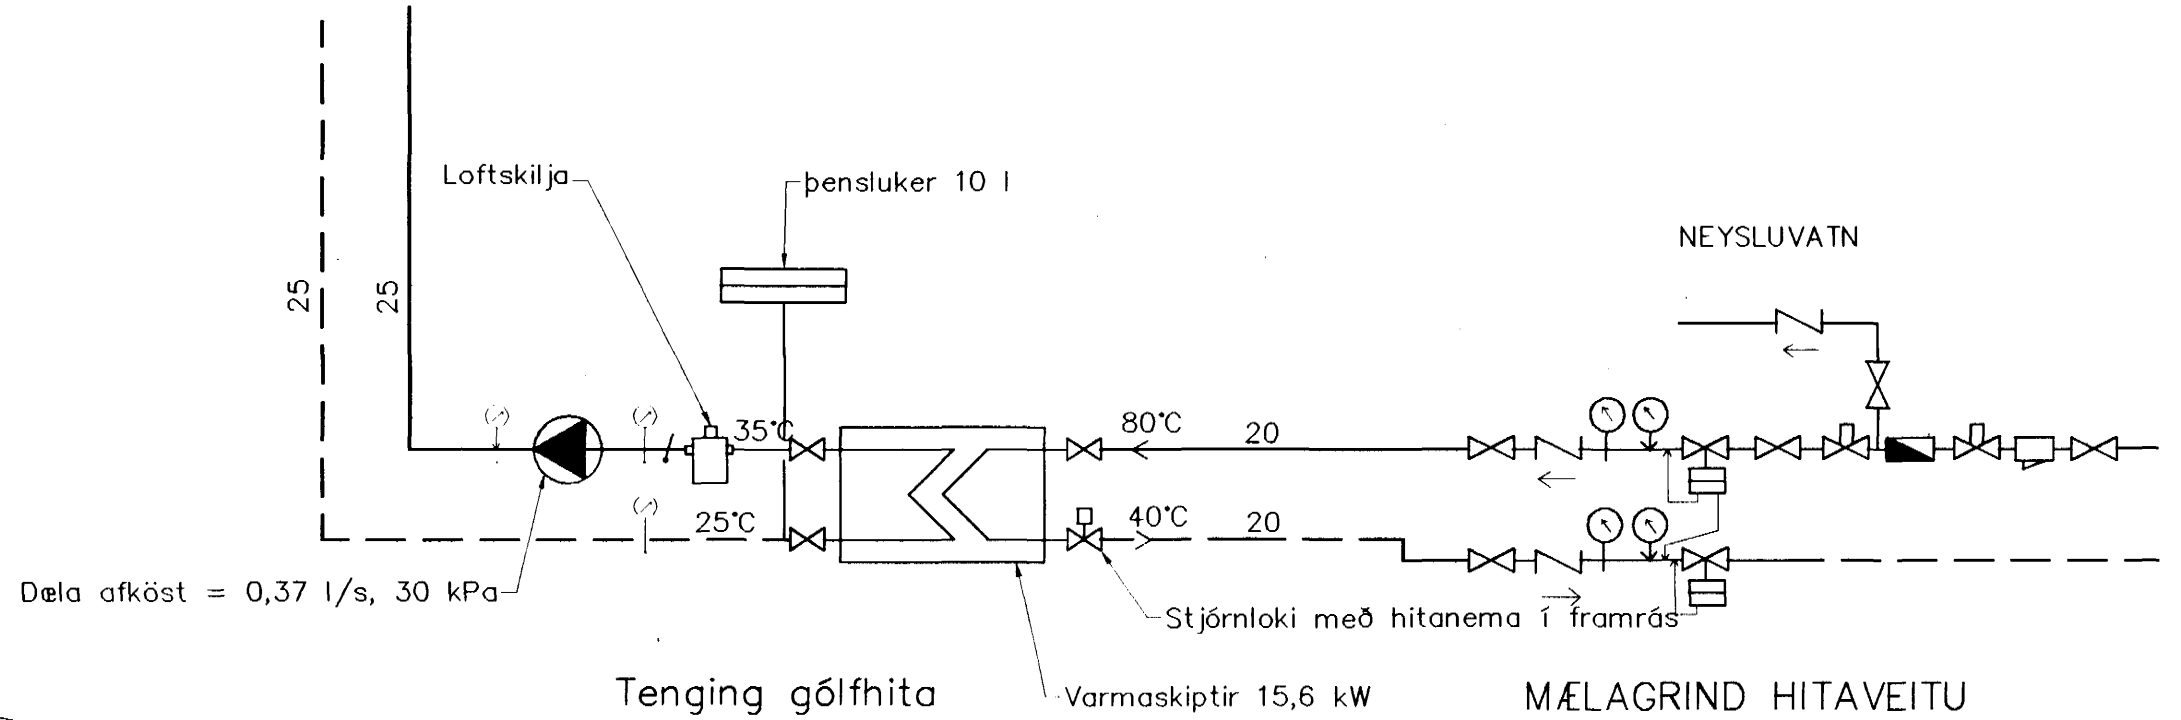


GRUNNMYND 1 HÆÐAR 1:50

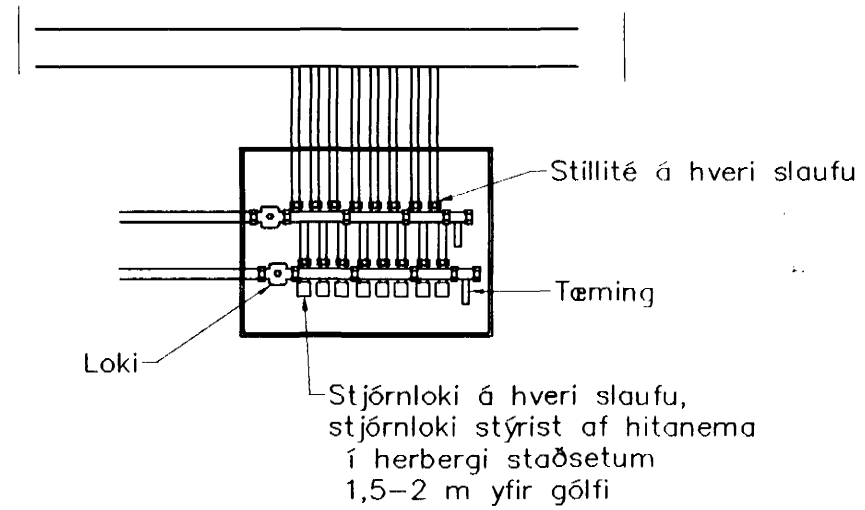

SKÝRINGAR

INNSTEYPTAR GÓLFHITALAGNIR ERU 20x2
Pe-PEX 0,6 MPa, 60°C.
STEYPUHULA YFIR LÖGNUM MIN 30 MM

OFN NR.	STAÐUR FJÓLUHLÍÐ 1	HITAÞÖRF KCAL/H	MESTA LENGD	MESTA HÆÐ
101	HJÓN	850	1300	600
102	ANDD	450	700	600
103	ELDHÚS	850	1200	400
104	ELDHÚS	720	1000	400
105	STOFA	720	1000	400
106	STOFA	850	1200	400
107	þVOTTUR	520	800	600
108	GEYMSLA	640	1300	600
109	BAD	400	800	600
110	GEYMSLA	500	800	600
	SAMTALS	6500		

BR.	DAGS.	EDLI BREYTINGA	SIGN.

BJARMAHLÍÐ 2
HAFNARFIRÐI

Hita- og vatnslagnir 1. hæð

Bygginguáritun
Afgreitt þann
06 APR. 2000
Sigurbjartur Hallgrímsson

DAGS. Mars 2000

VERK NR. 9944

TEIKN. NR. 2-02

HANNAÐ Sveinbjörn Hinriksson Kt.160851-2529

TEIKNAD Sveinbjörn Hinriksson Kt.160851-2529

YFIRFARIÐ *Jóni Þ.*

TÆKNIPJÓNUSTA SIGURÐAR ÞORLEIFSSONAR ehf

STRANDGÖTU 11 220 HAFNARFIRÐI

SÍMI 555-4255 FAX 565-2875

E-mail taekni@taekni.is