



SNID B-B

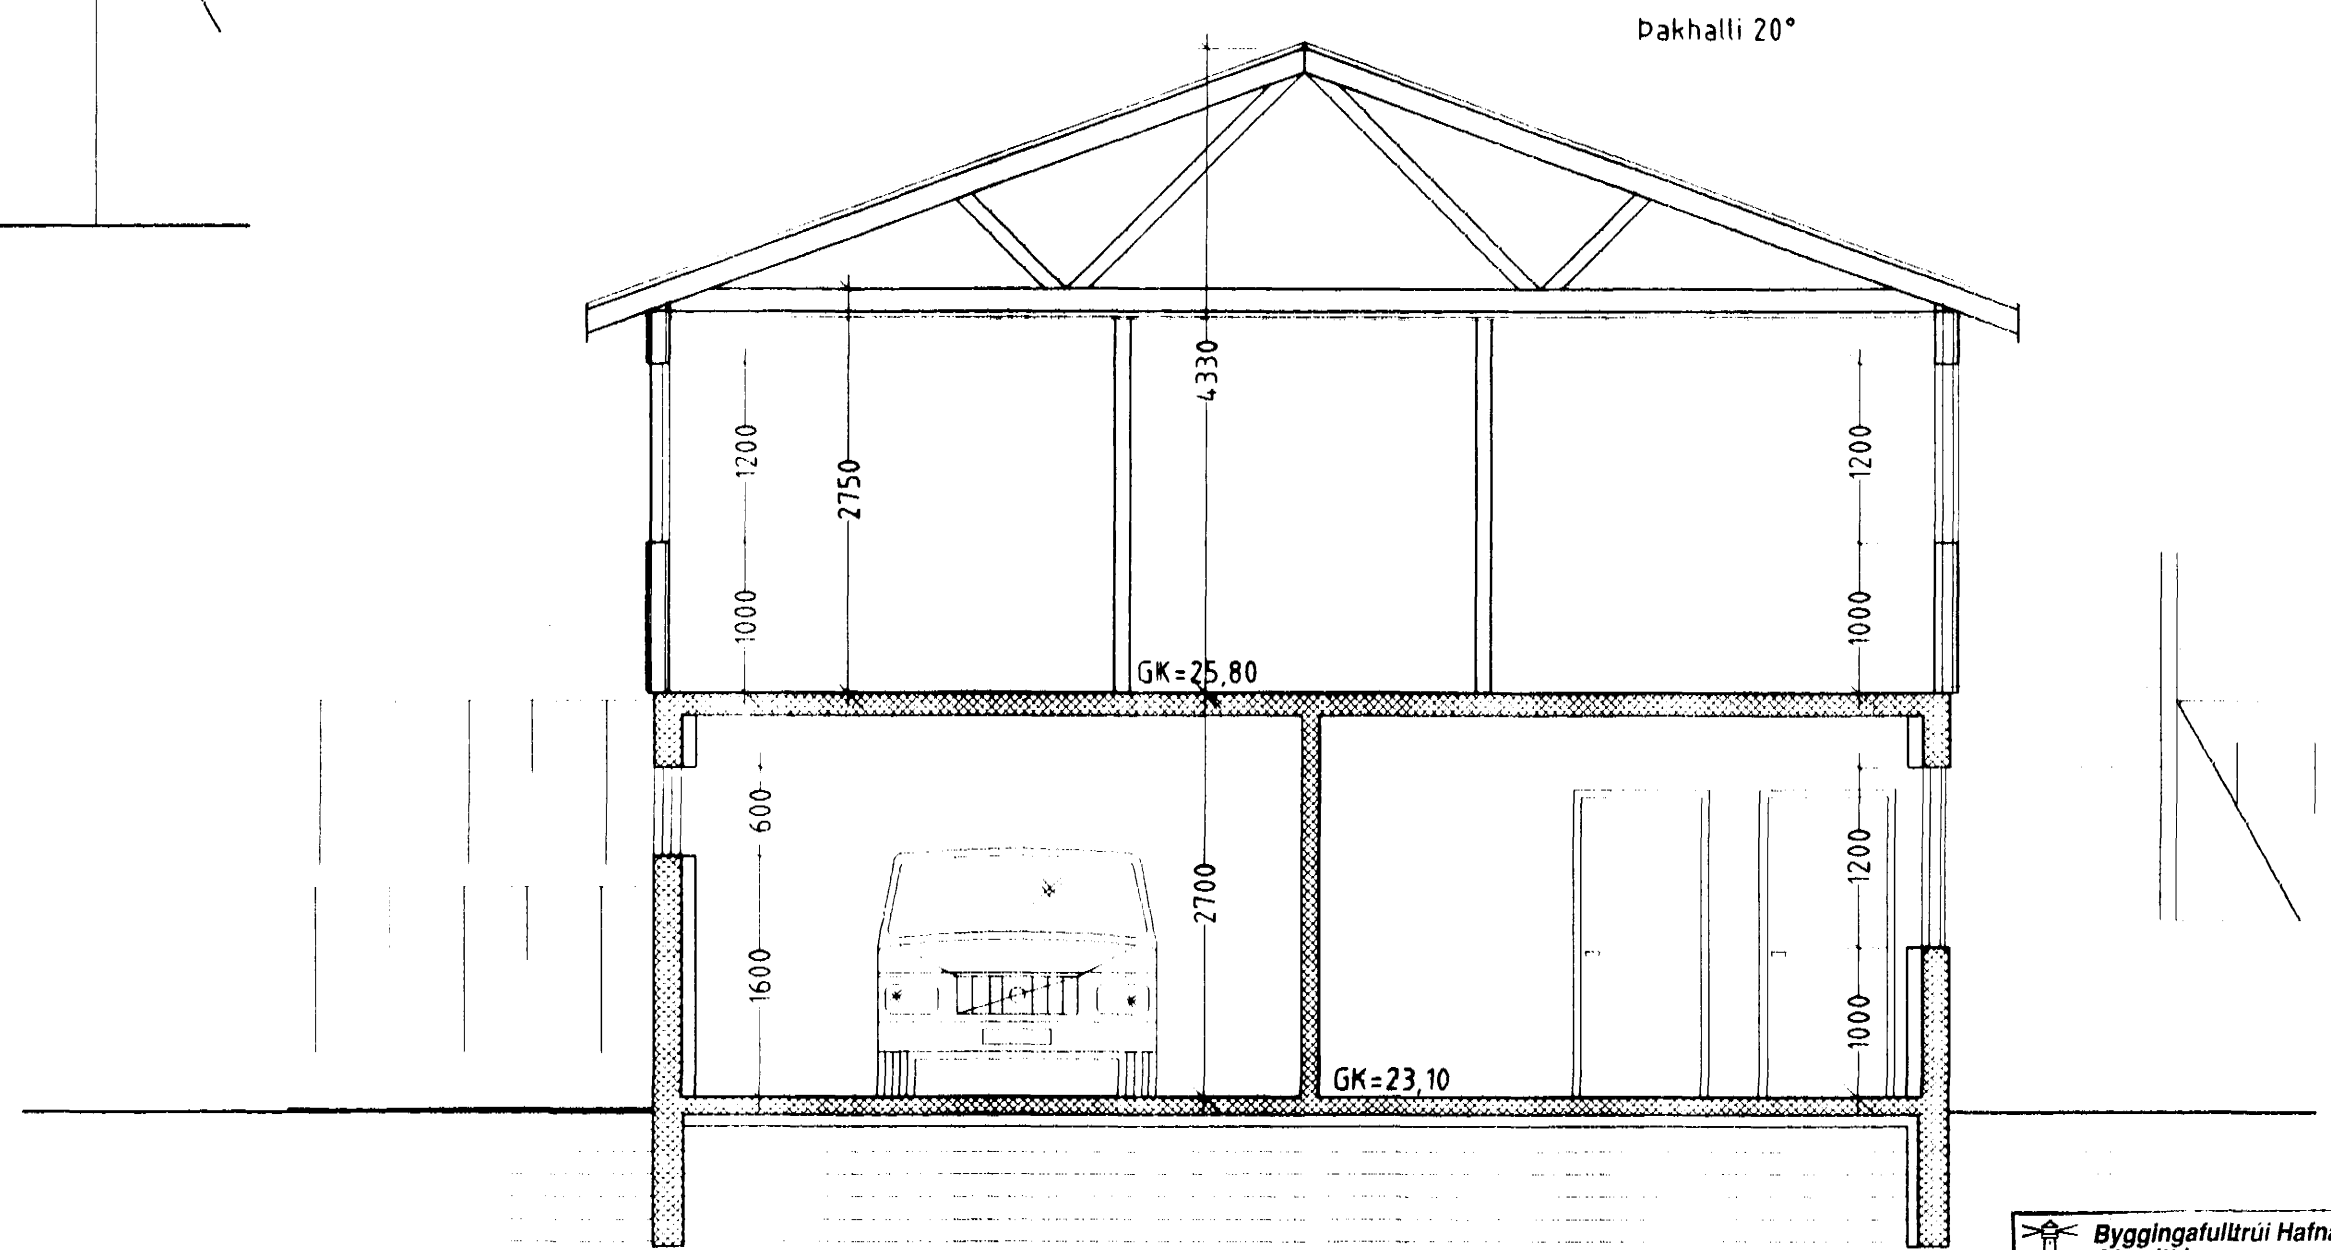

SNID A-A

Byggingatulltrúi Hafnarfjarðar
Afgreitt þann
13 NOV. 1998
[Signature]
Sigurbjartur Halldórsson

| | | | |
|---|--|----------------------|------|
|  | TEIKNISTOFAN Suðurlandsbraut 48 Sími 5887344 Fax 5887343 | | BLAD |
| | VERKHEITI | BJARMAHLÍÐ NR 6 SNÍÐ | 1:50 |
| | DAGS | 11.08 1998 | 53 |
| | BREYTT. | | |
| SIGURÐUR KJARTANSSON | | hfi 090246-2839 | |