




SNID A-A
Mkv. 1:20

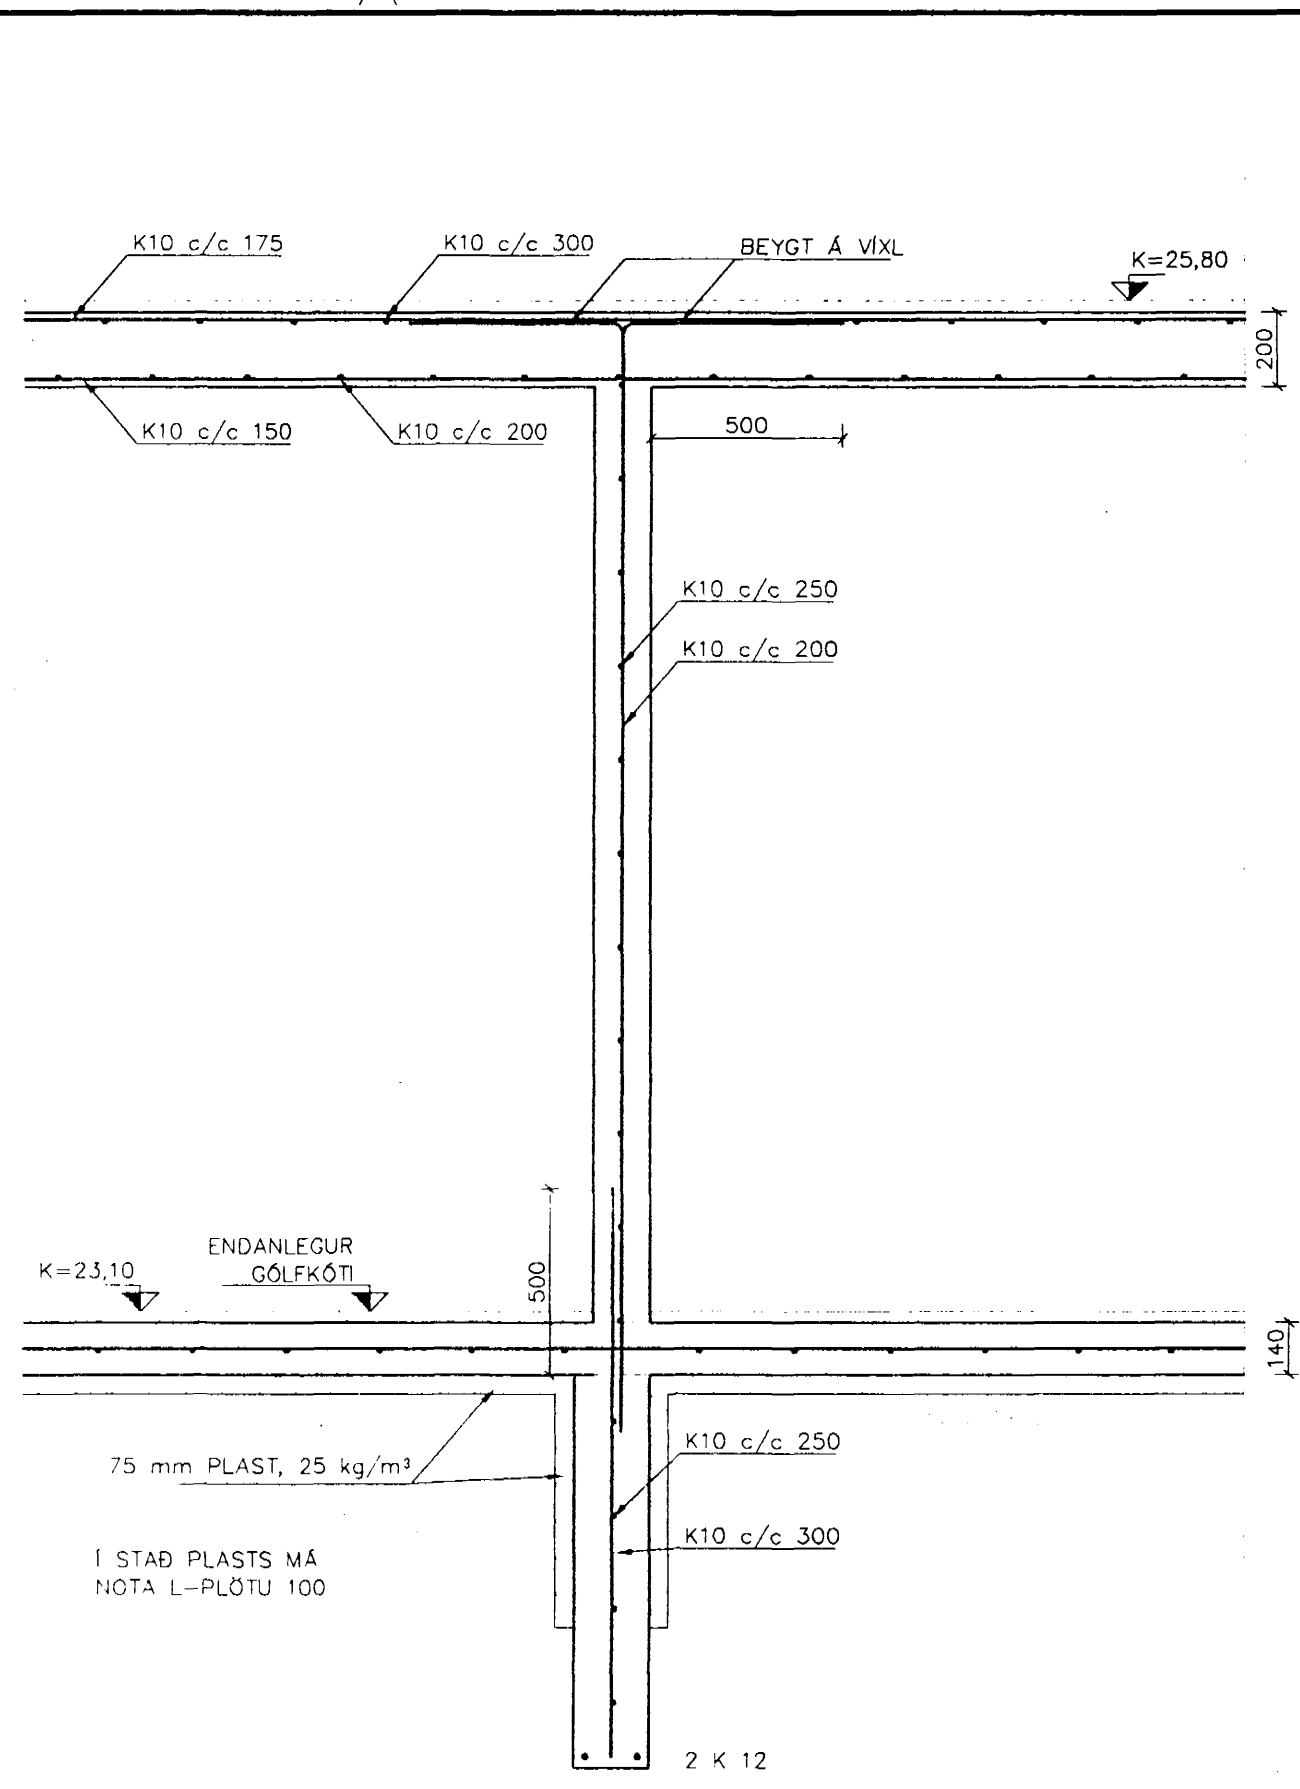


SNID B-B
Mkv. 1:20

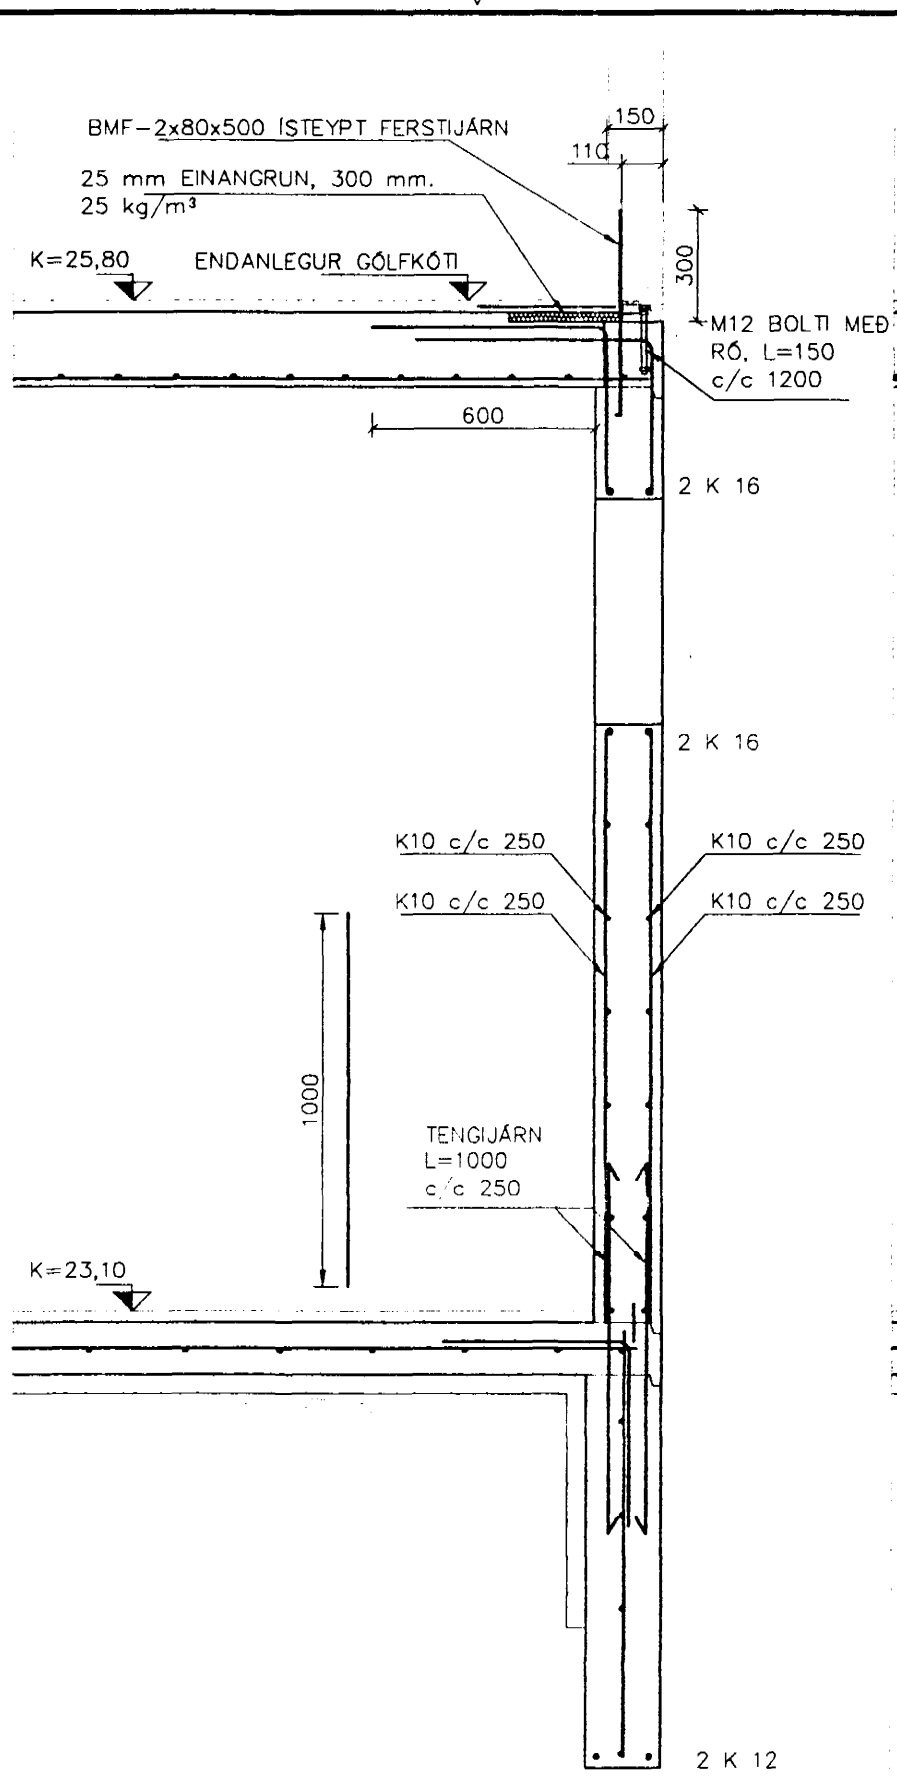


SNID C-C
Mkv. 1:20

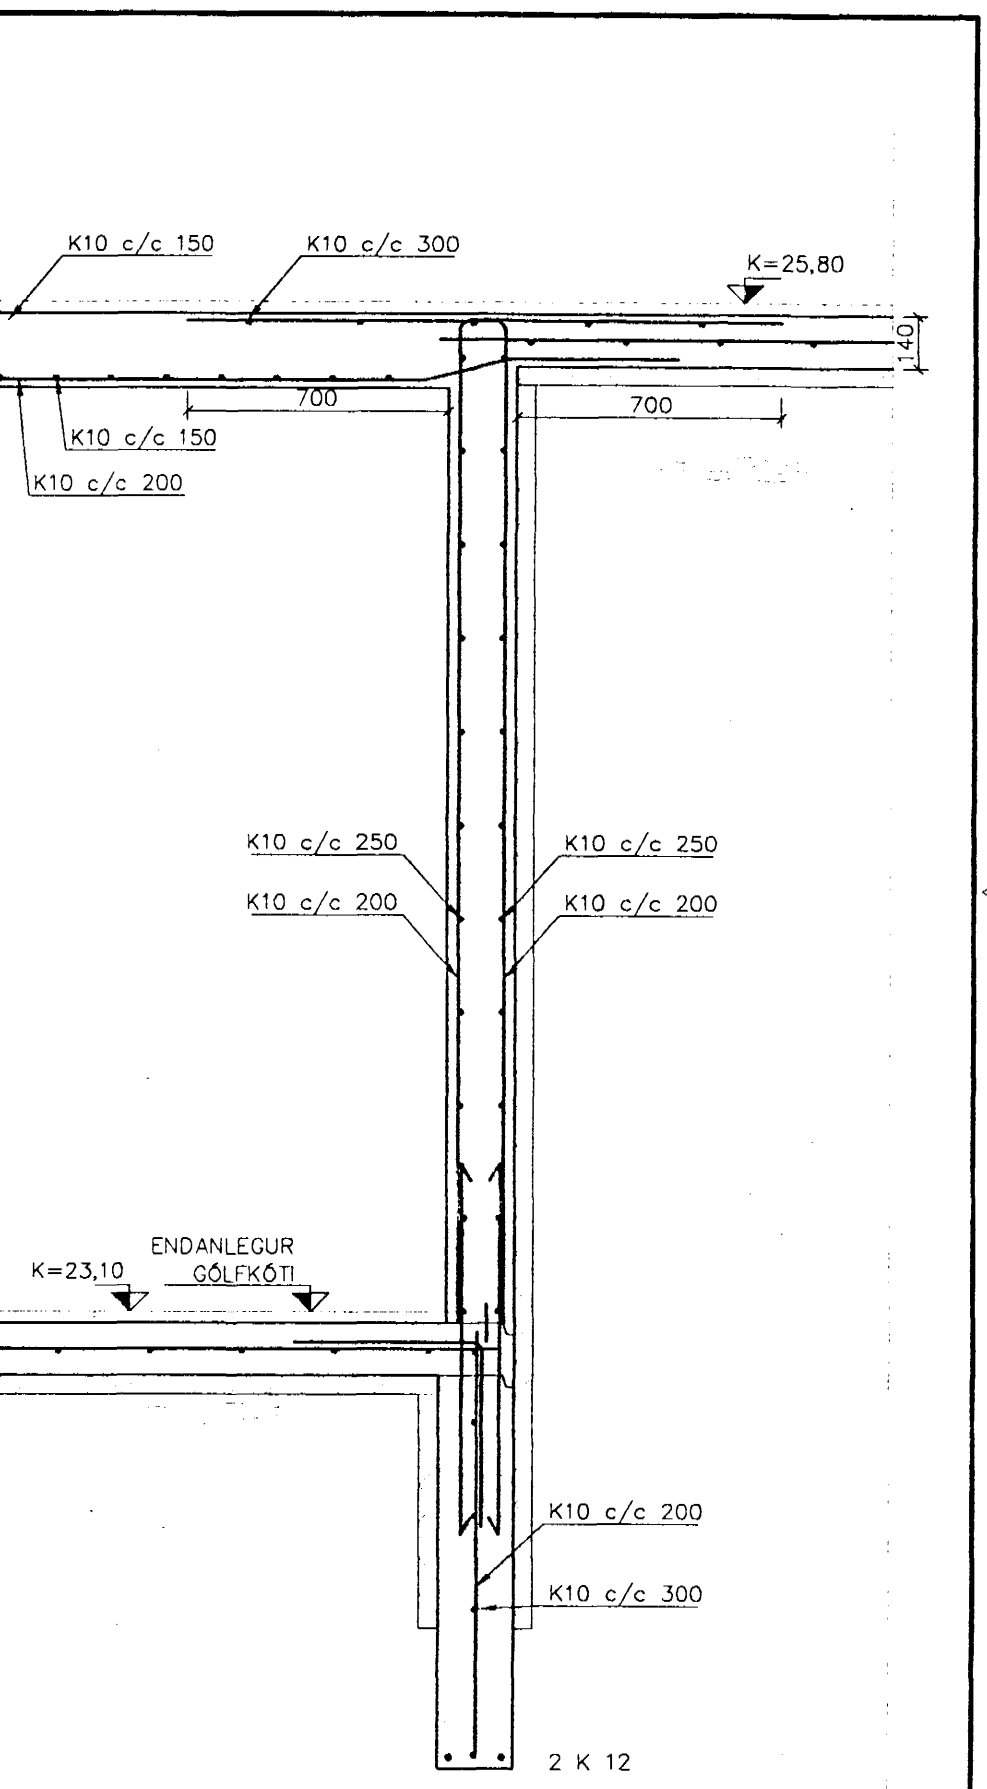


SNID D-D
Mkv. 1:20

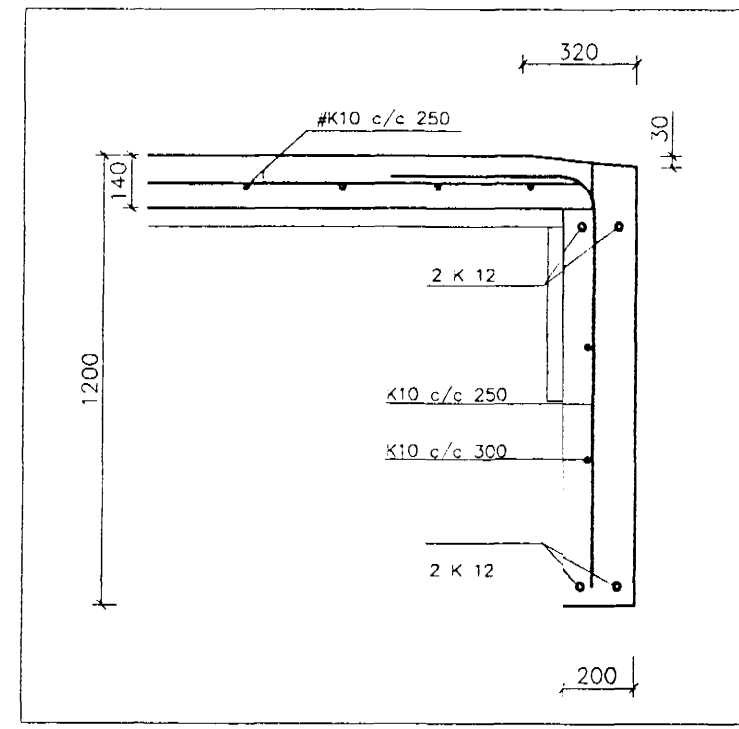

SNID H-H
Mkv. 1:20

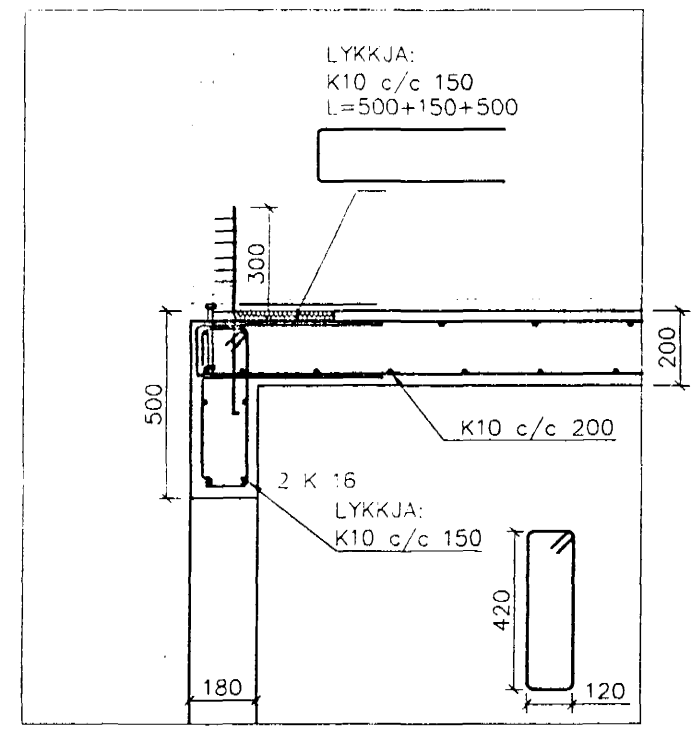

SNID G-G
Mkv. 1:20

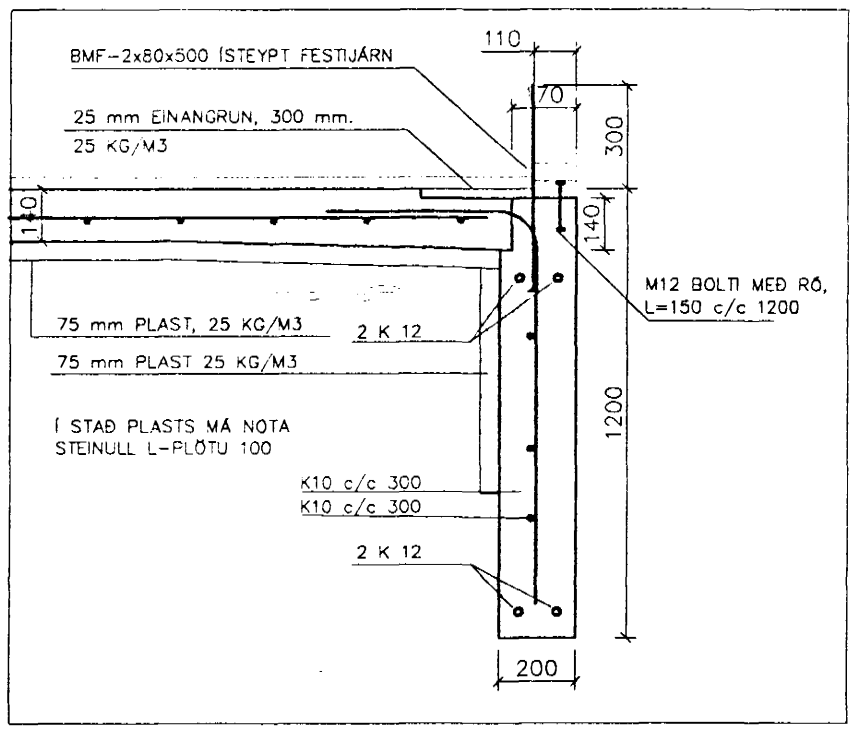

SNID F-F
Mkv. 1:20

Byggingafulltrúi Hafnarfjarðar
Afgreitt þann
20 AUG. 1998
Kristján Þórarinnsson

Hnitakerfi:										VERKFRÆÐISTOFA SUÐURLANDS AUSTURVEGI 3-5, 800 BELFOSSÍ, Sími 482 3900, Fax 482 3914	Verk: SG HÚS	BJARMAHLIÐ 6 HAFNARFIRÐI		Mkv: 1:20
Hæðakerfi:											BURÐARVIRKI: SNID Í SÖKKUL, VEGGI & PLÖTU	Mkv:		
Vörpun:												Mkv:		
Skráarnafn: 98143_bv.dwg	Tilvísanir	Br.	Dags.	Eðli breytingar	Af.	Sp.	Samþykkt: <i>Sigríður Jakobsson</i>	Hannað: S.M.S.	Teiknað: S.M.S.		Yfirfarið:	Dags: JÚLÍ 1998	Verknr: 98143	Teikn.nr: 163