



V3 Veggur
04/08 1:50

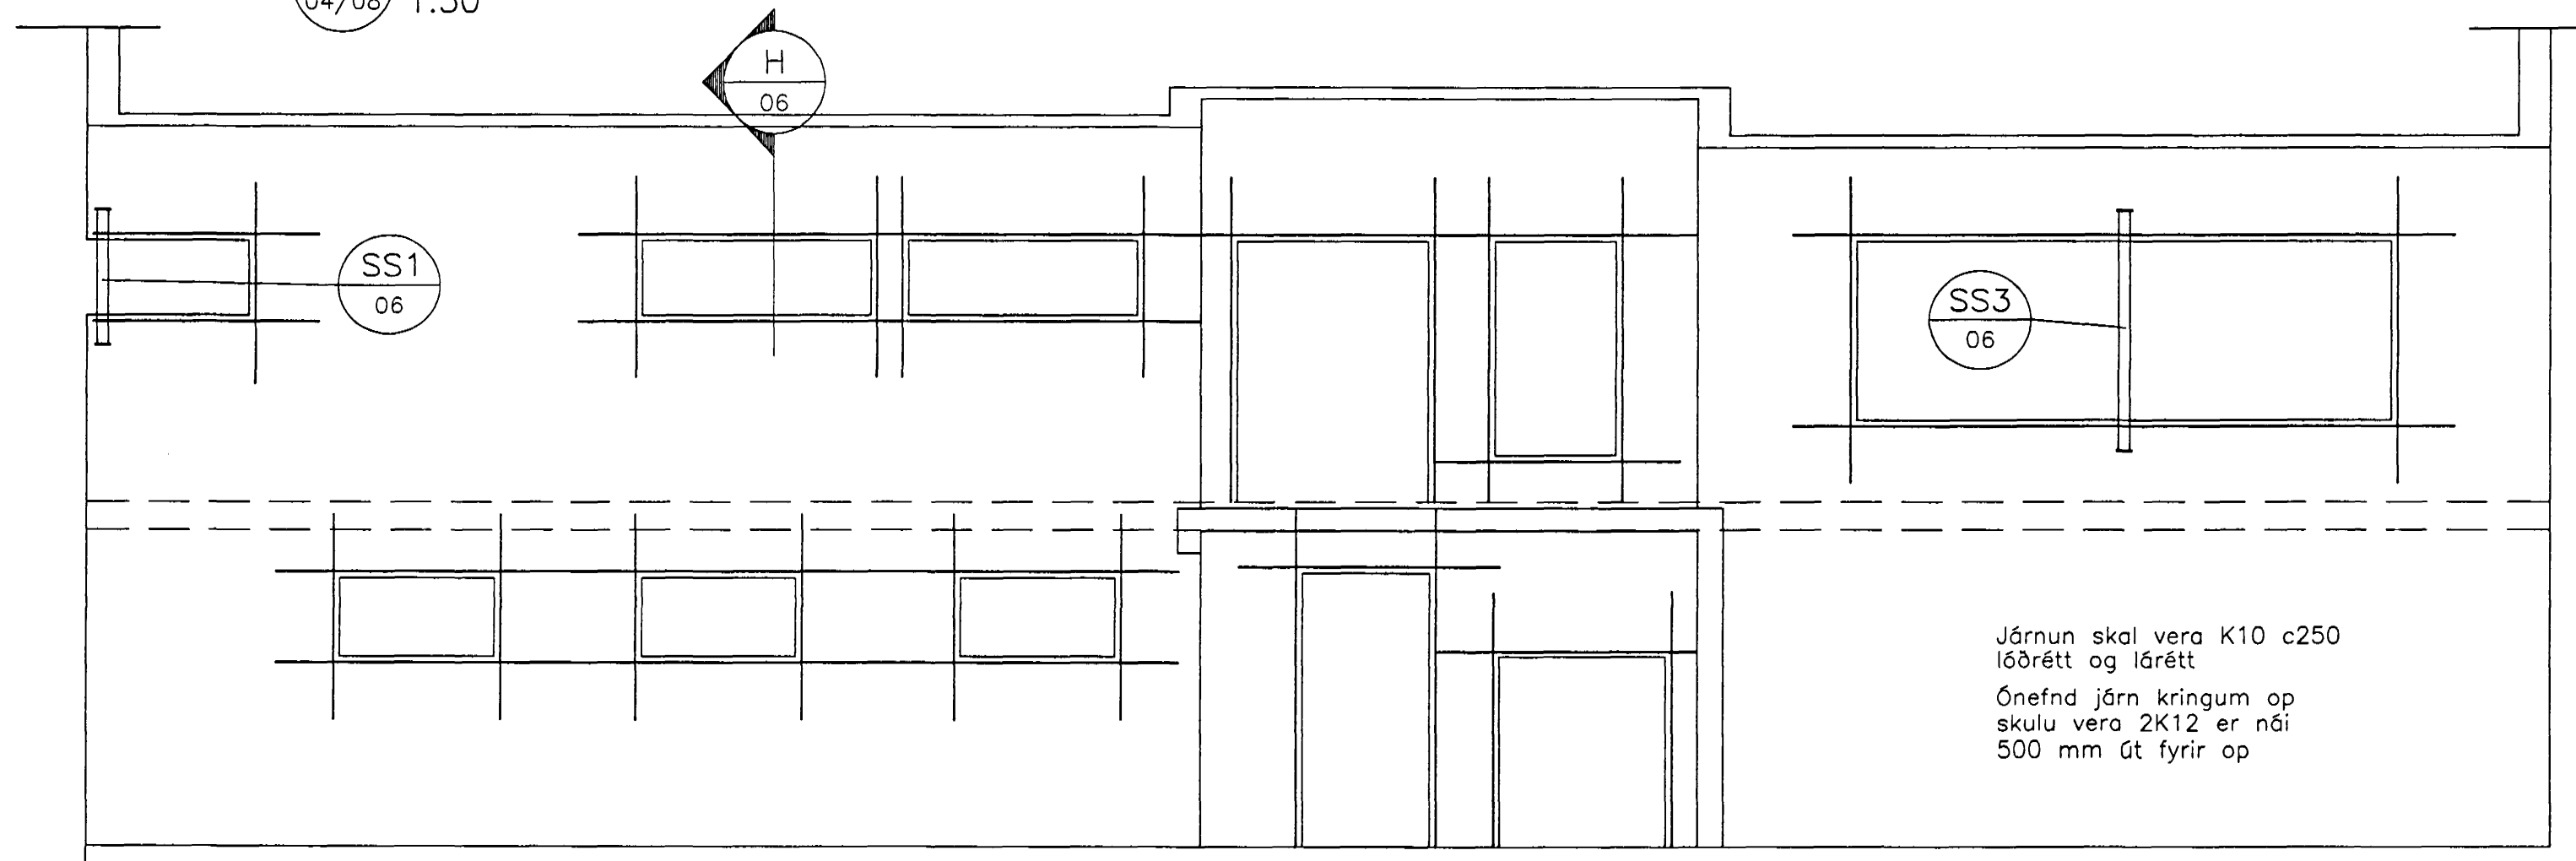


V2 Veggur
04/08 1:50

Járnun skal vera K10 c250
lödrett og lárrett
Ónefnd járn kringum op
skulu vera 2K12 er nái
500 mm út fyrir op

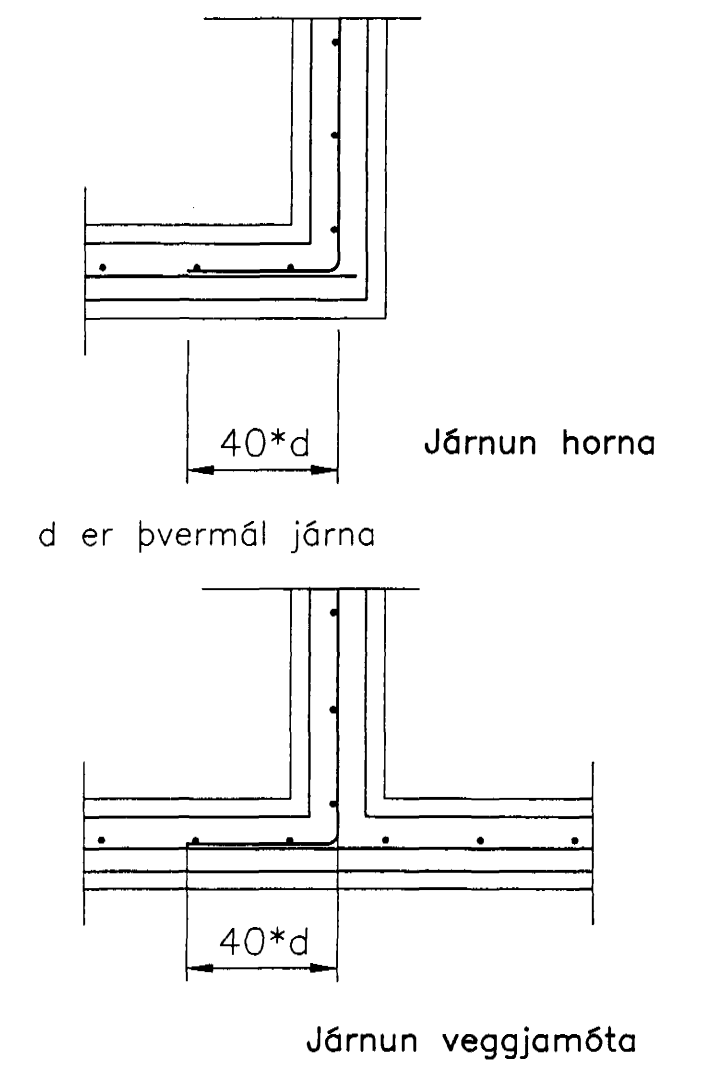

15 JULI 1997

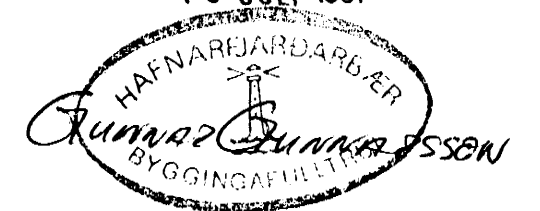

Skýringar sjá teikn. nr. 04

						HANNAD: Guðm. Ám.	Guðmundur Ámundason MVFI Norðurvangi 21, 220 Hafnarf.	Bjarmahlíð 8 Hafnarfirði	
						TEIKNAD: Guðm. Ám.	Jóhann Már Hektorsson, MTFI Vesturhúsum 4, 112 Reykjav.	Veggir V2, V3 og snið	
						YFIRFARID: GA	Þorleikur Jóhannesson, MVFI Lindarflöt 6, 210 Garðabæ		
						SAMPYKKT: <i>[Signature]</i>			
						KVARDI: 1:50/1:20			
						SKRÁARHEITI: GA203.dwg			
ÚTG.	DAGS.	EDLI BREYTINGAR	TEIKNAD	YFIRF.	SAMP.			DAGS.: júlí '97	VERK NR.: 97-01
								TEIKN.NR.: 07	