


GRUNNMYND 1 HÆÐAR 1:50

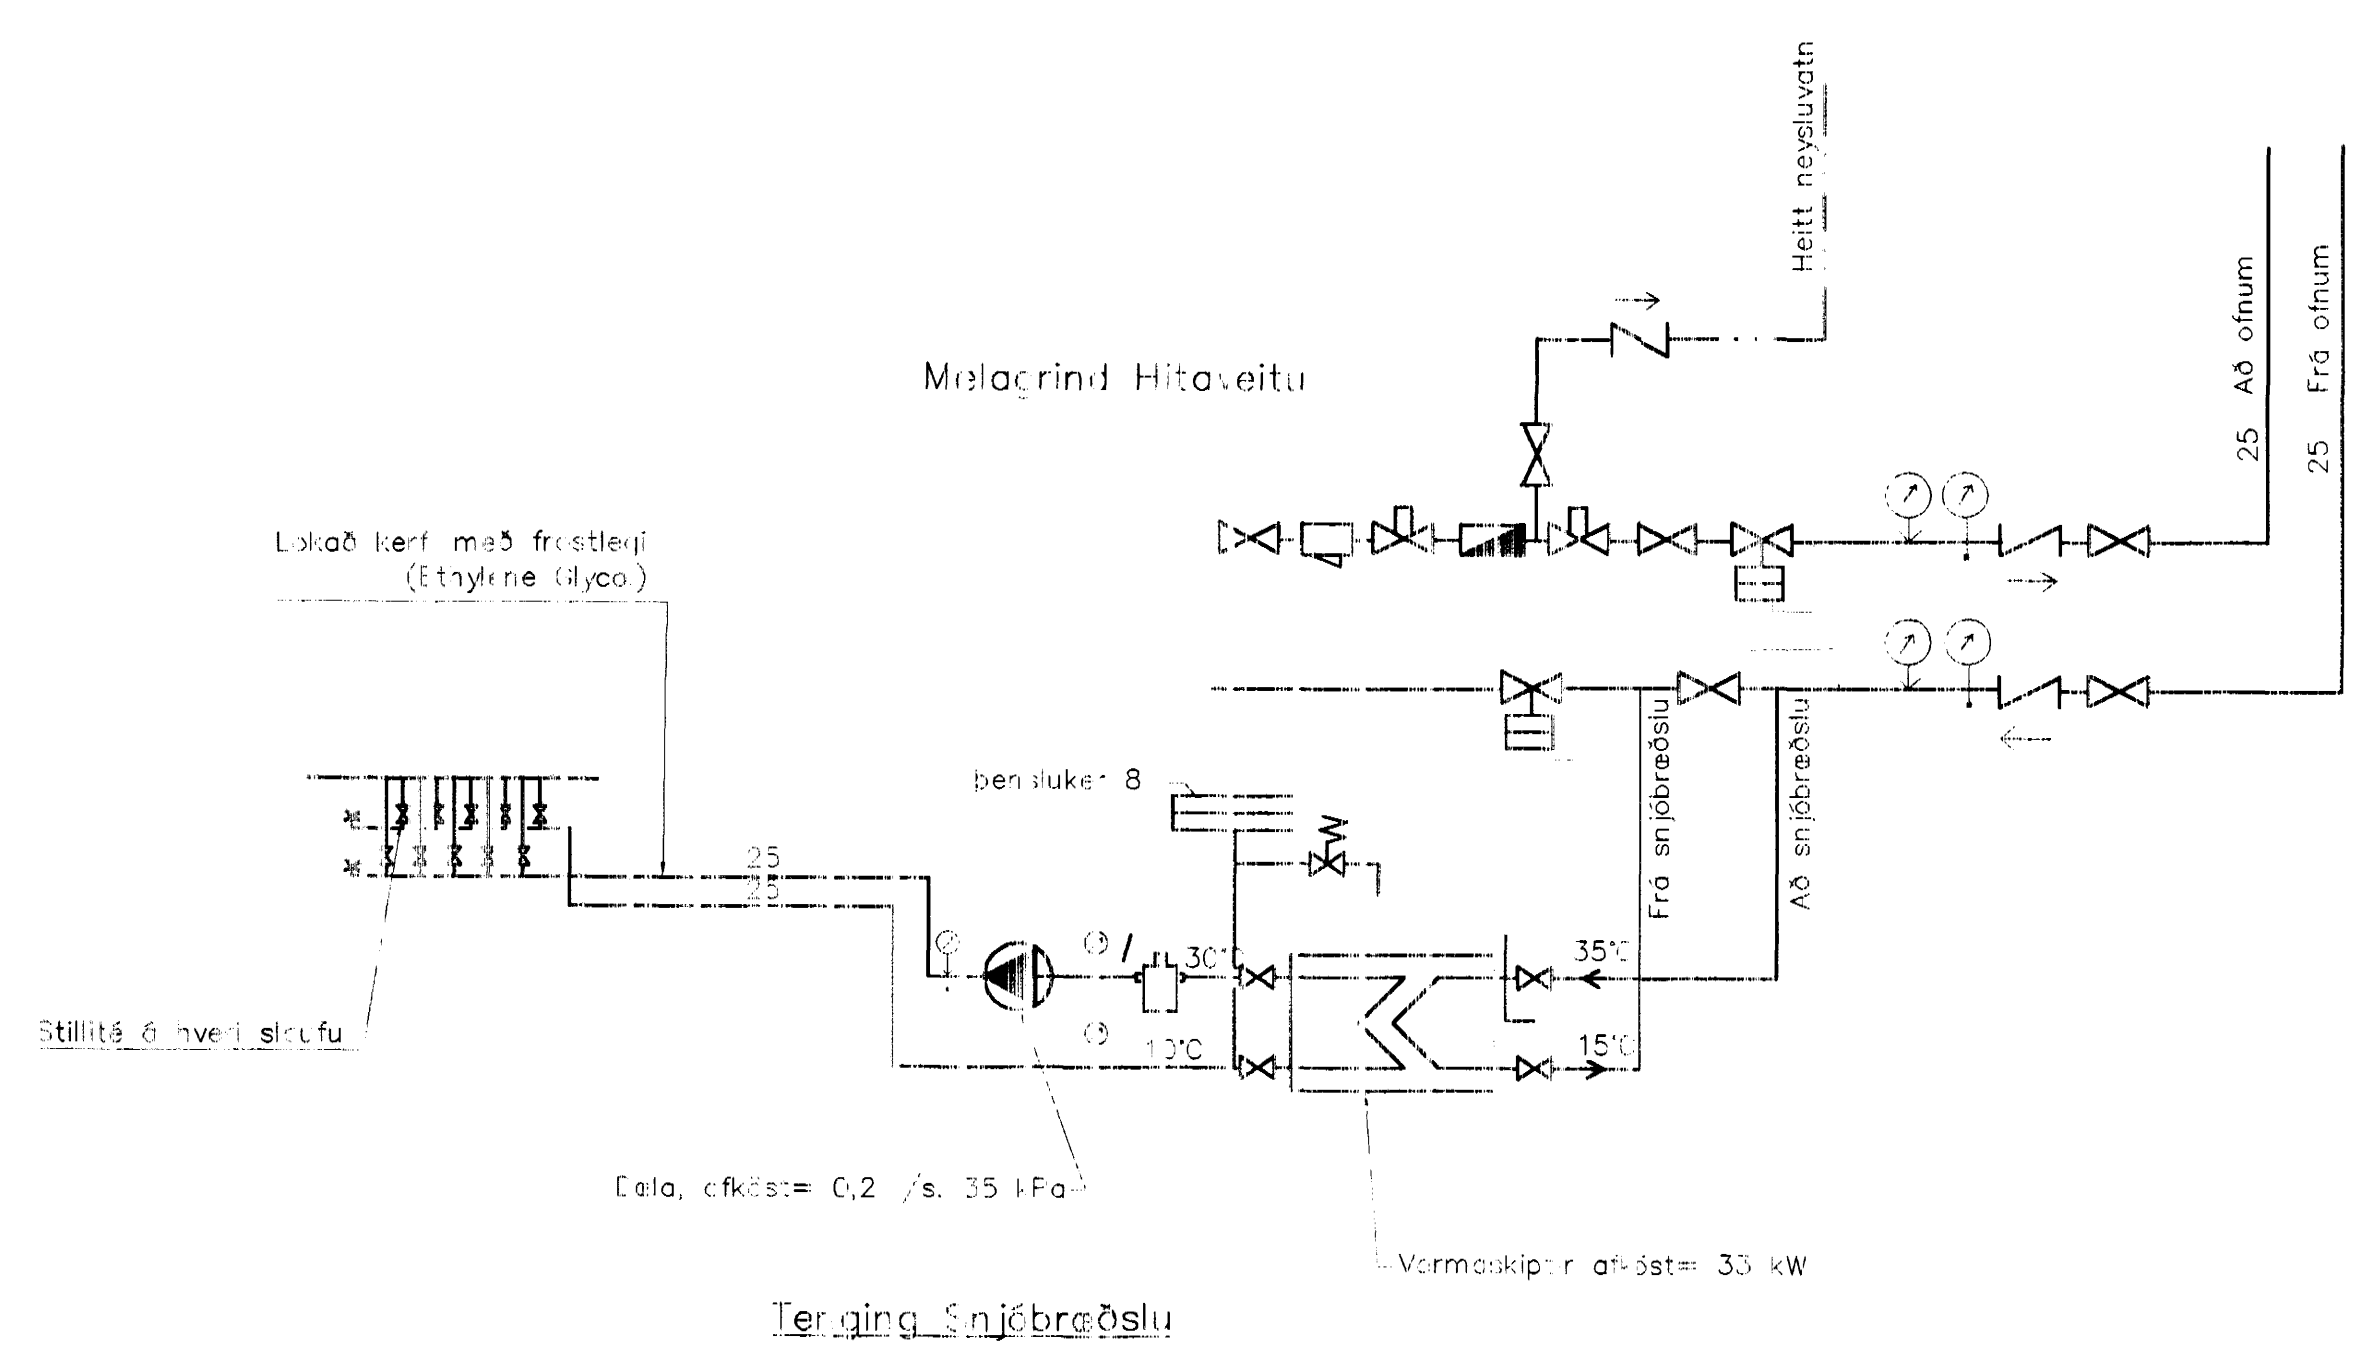

Ofn Nr.	Blikaás 11 Staðsetning	Hitabörf Kcal/h	Mesta Legngt	Mesta Hæð	Hitabörf Watt	Stíllitala TA-loki
101	Anddyri	500	800	600	582	2,5
102	Herbergi	900	1300	600	1047	4
103	HANDKLÆDAOFN					
104	Hjón	1140	1300	600	1326	5
105	Herbergi	720	1300	600	837	3
106	Þvottur	300	600	600	349	1,5
107	Gangur	550	800	600	640	2,5
108	Stofa	730	1000	400	849	3
109	Stofa	1710	2200	400	1989	6
110	Stofa	860	1200	400	1000	4
111	Geymsla	350	800	600	407	1,5
112	Herbergi	900	1300	600	1047	4
113	Anddyri	400	800	600	465	2
114	Bað	500	800	600	582	2,5
115	Hjón	970	1300	600	1128	4
116	Stofa	711	1200	400	827	3
117	Stofa	1270	2200	400	1477	5
118	Eldhús	680	800	600	791	3
119	Þvottur	800	800	600	930	4
120	Anddyri	500	800	600	582	2,5
121	Herbergi	900	1300	600	1047	4
122	HANDKLÆDAOFN					
123	Hjón	1140	1300	600	1326	5
124	Herbergi	720	1300	600	837	3
125	Þvottur	300	600	600	349	1,5
126	Gangur	550	800	600	640	2,5
127	Stofa	730	1000	400	849	3
128	Stofa	1710	2200	400	1989	6
129	Stofa	860	1200	400	1000	4
130	Geymsla	350	800	600	407	1,5
131	Hjól og vagnar	1320	1500	600	1535	5

01	21.02.01	TEXTA	SNIDUM AF LÖGNUM	
			Í JÖRD BREYTT	G.H.
Br.	Dags.	Eðli breytinga		Sign

BLIKAÁS 11 HAFNARFIRDI

HITA-VATNS OG FRÁRENNSLISLAGNIR 1 HÆÐAR

Samþykkt þann 21 FEB 2001

DAGS. Júní 2000

VERK NR. 2012

TEIKNAR. NR. 2-02

HANNÆÐ Sveinbjörn Hinriksson Kt.160851-2529

TEIKNAD

YFIRSKILD

TEIKNINGUNUSTI SIGURDAR ÞORLEIFSSONAR ehf
STRANDGÖTU 11 220 HAFNARFIRDI
SÍMI 555-4255 FAX 565-2875
E-mail taeknihjonusta@islandia.is

RH. 21/2 01
Ljrb