


GRUNNMYND ÞAKRÝMIS 1:50

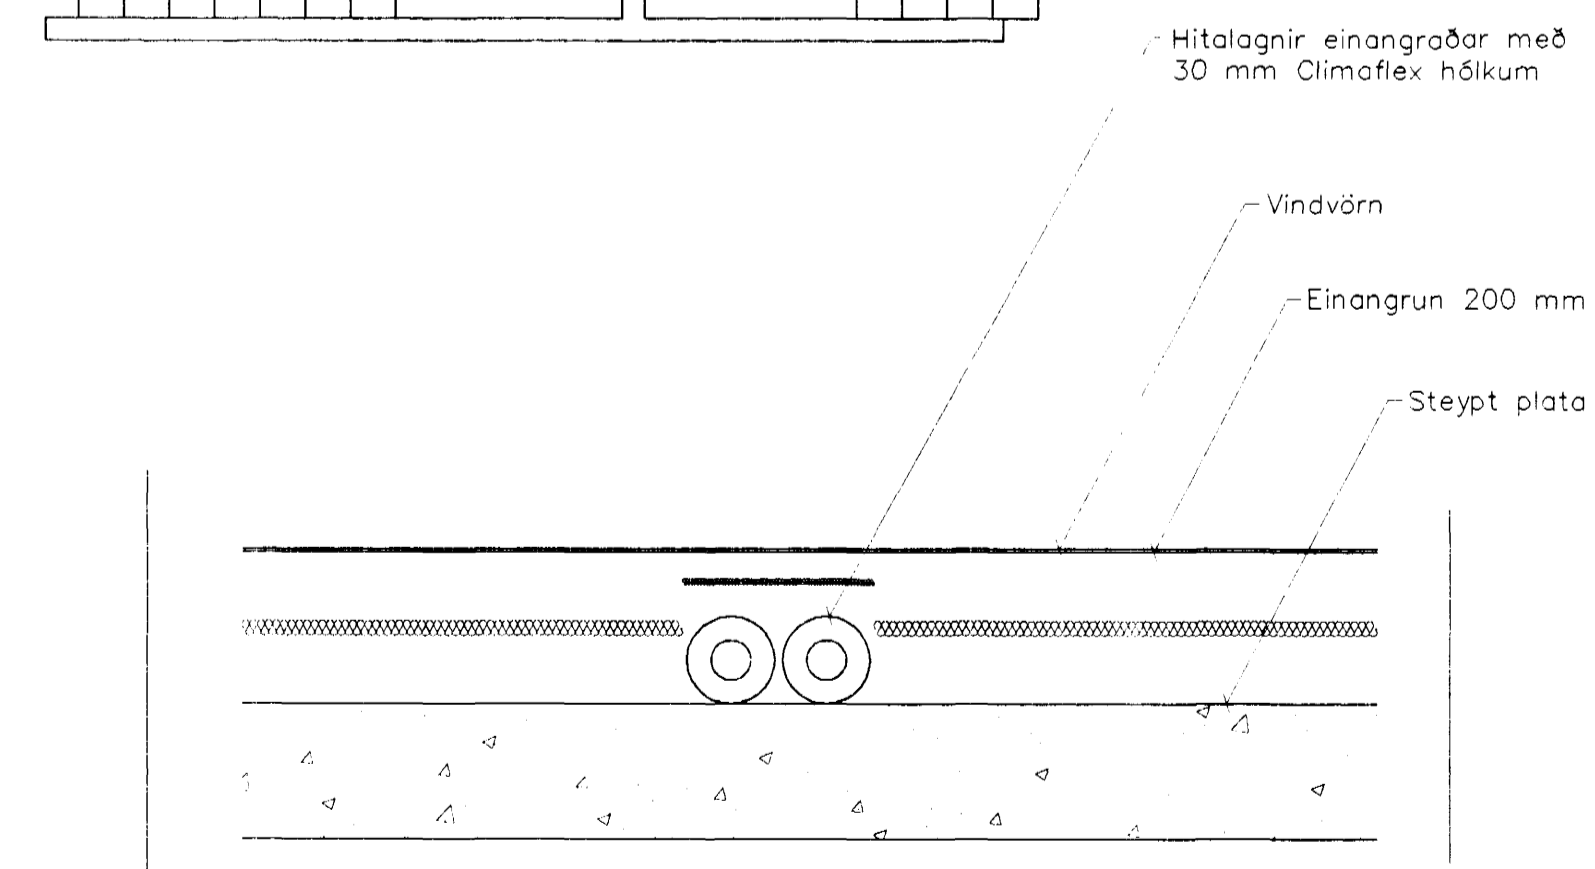

Lagnir í þakrými
Snið, 1:10

Br.	Dags.	Eðli breytinga	Sign.
BLIKAÁS 11 HAFNARFIRDI LAGNIR Í ÞAKRÝMI Samþykkt þann 29. SEPT. 2000			
DAGS. SEPT. 2000			
VERK NR. 2012			
TEIKN. NR. 2-04			
HANNAD SIG. ÞORLEIFSS. KT. 241148-3009			
TEIKNAD G.H.			
TÆKNIÞJÓNUSTA SIGURDAR ÞORLEIFSSONAR ehf STRANDGÖTU 11 220 HAFNARFIRDI Sími 555-4255 FAX 565-2875 E-mail taeknihjonusta@islandia.is			