


GRUNNMYND 1 HÆÐAR

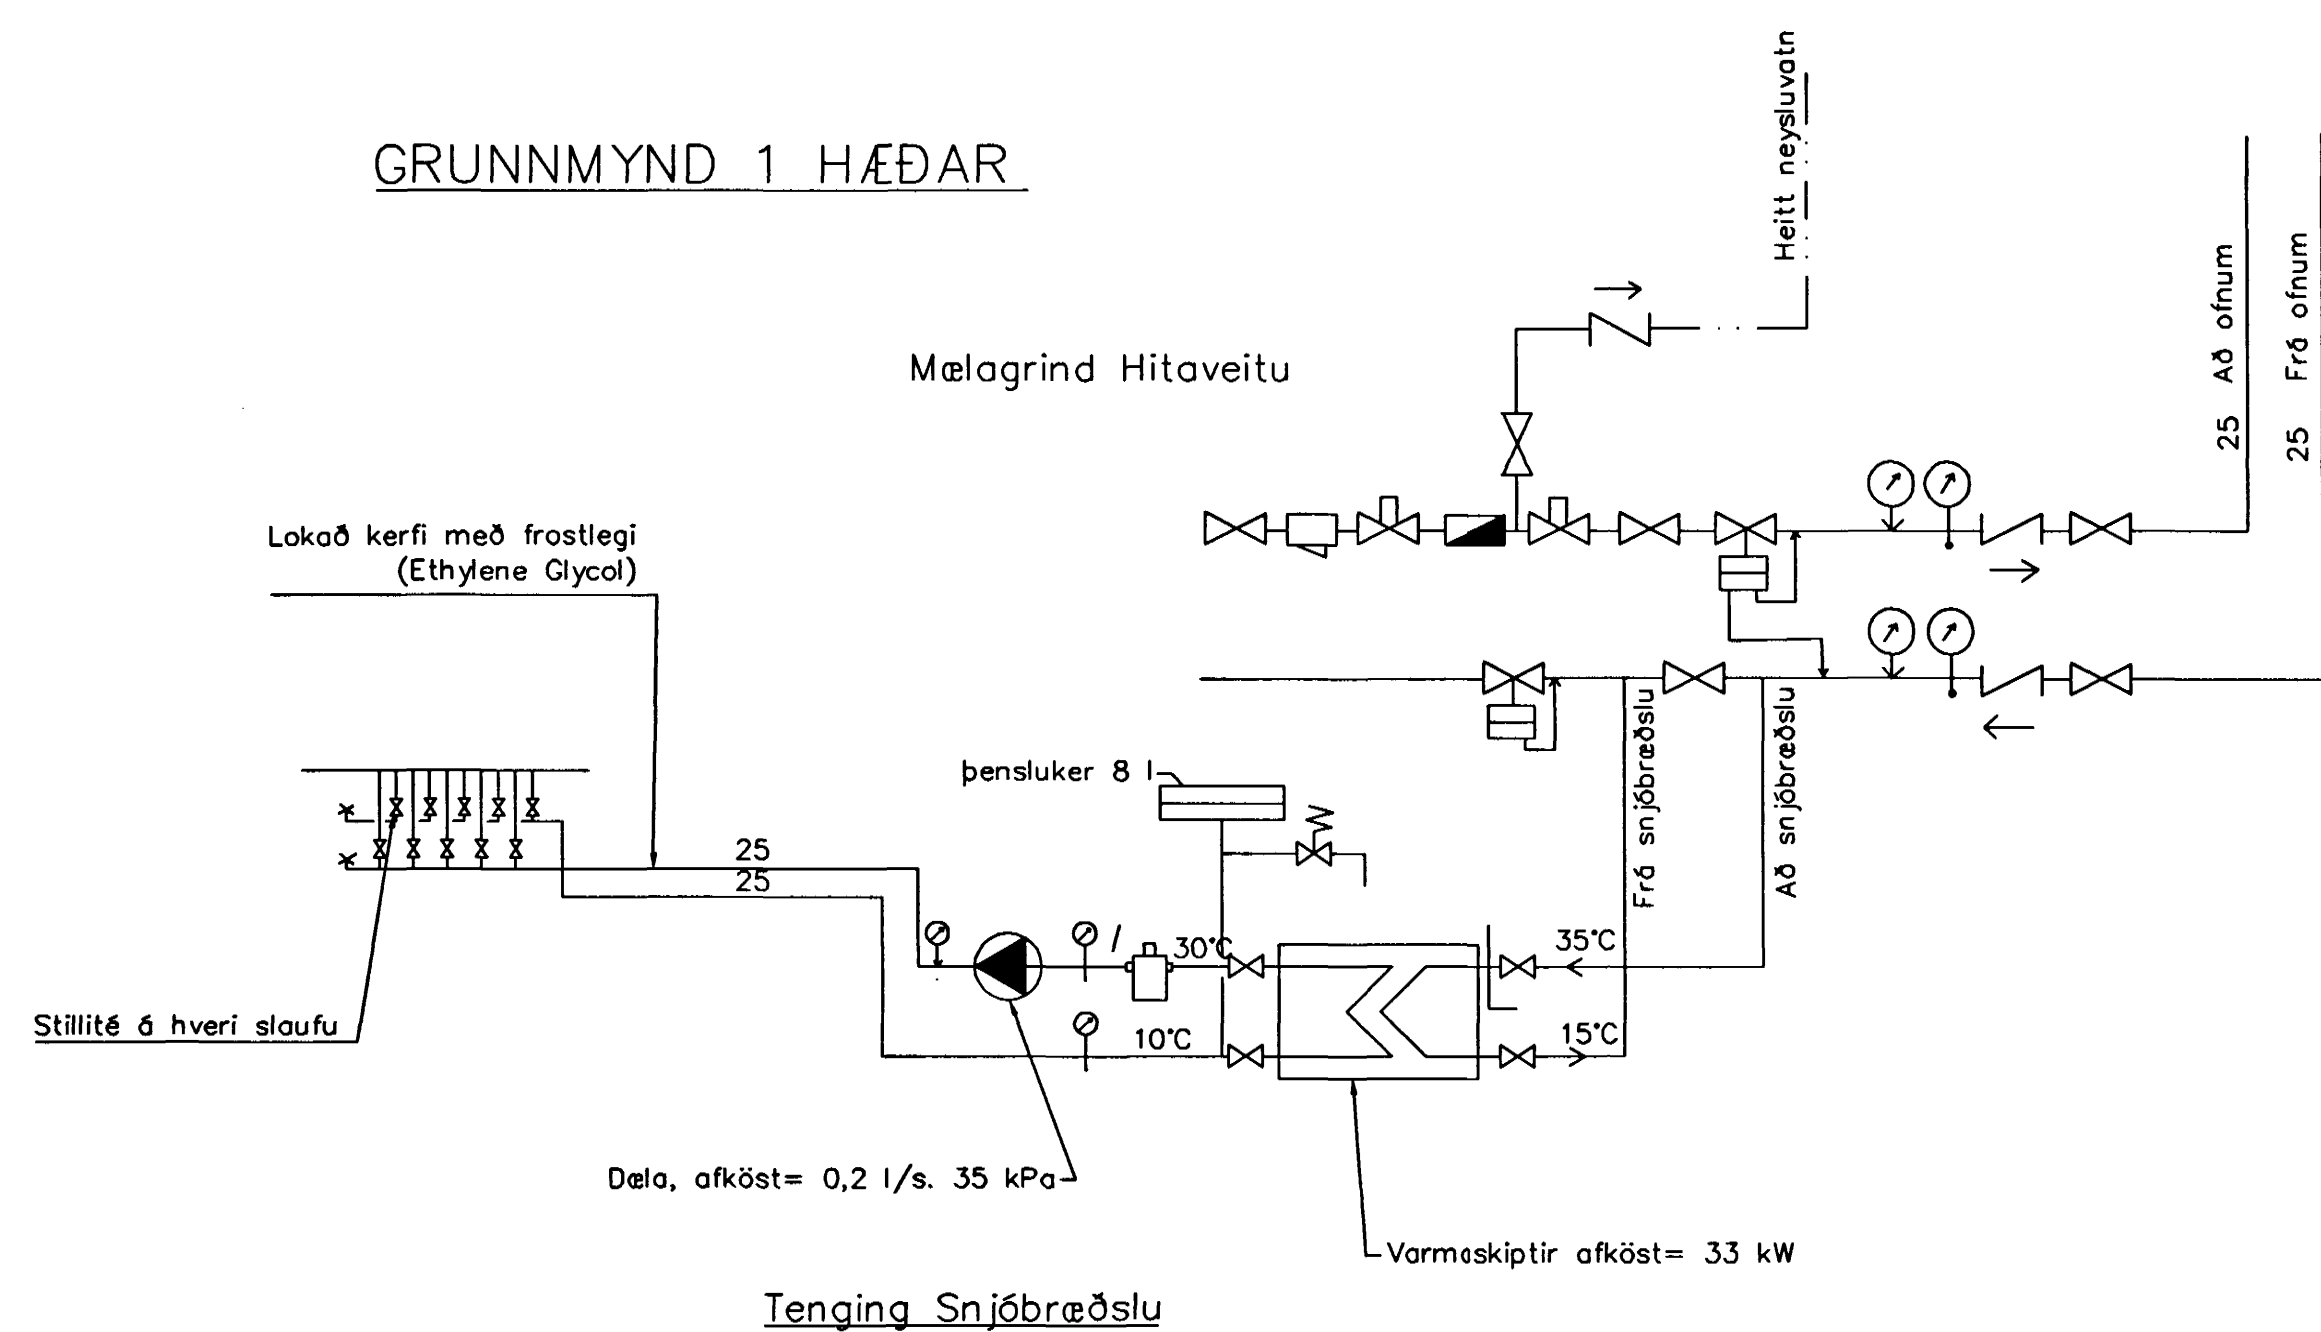

Ofn Nr.	Staðsetning	Hitabörf Kcal/h	Mesta Lengd	Mesta Hæð	Hitabörf Wött	Stíllitá TA-loki
101	Anddyri	500	800	600	582	2,5
102	Herbergi	900	1300	800	1047	4
103	Bað	500	600	600	582	2,5
104	Hjón	1140	1300	600	1328	5
105	Herbergi	720	1300	600	837	3
106	Þvottur	300	600	600	349	1,5
107	Eldhús	550	800	600	640	2,5
108	Stofa	730	1000	400	849	3
109	Stofa	1710	2200	400	1989	6
110	Stofa	860	1200	400	1000	4
111	Geymsla	350	800	300	407	1,5
112	Þvottur	600	800	600	688	3
113	Eldhús	680	800	600	781	3
114	Stofa	1270	2200	400	1477	5
115	Stofa	711	1200	400	827	3
116	Bað	500	800	600	582	2,5
117	Anddyri	400	800	600	485	2
118	Hjón	970	1300	600	1128	4
119	Anddyri	500	800	600	582	2,5
120	Herbergi	900	1300	600	1047	4
121	Bað	500	600	600	582	2,5
122	Hjón	1140	1300	600	1328	5
123	Herbergi	720	1300	600	837	3
124	Þvottur	300	600	600	349	1,5
125	Gangur	550	800	600	640	2,5
126	Stofa	730	1000	400	849	3
127	Stofa	1710	2200	400	1989	6
128	Stofa	860	1200	400	1000	4
129	Geymsla	350	800	600	407	1,5
130	Hjól og vagnar	1320	1500	600	1535	5

Br.	Dags.	Eðli breytinga	Sign

BLIKAÁS 13 HAFNARFIRÐI

HITA-VATNS OG FRÁRENNSLISLAGNIR 1 HÆÐAR

MKV. 1:50

DAGS. NÓV. 2000

VERK NR. 2011

TEIKN. NR. 2-02

HANNAÐ SIG. ÞORLEIFSS. KT. 241148-3009

TEIKNAD G.H.

YFIRFARIÐ

TÆKNIFÖRUNUSTA SIGURDAR ÞORLEIFSSONAR ehf
STRANDGÖTU 11 230 HAFNARFIRÐI
Sími 888-888 FAX 888-898
E-mail tekniforunusta@islandia.is

ah Þorlög