

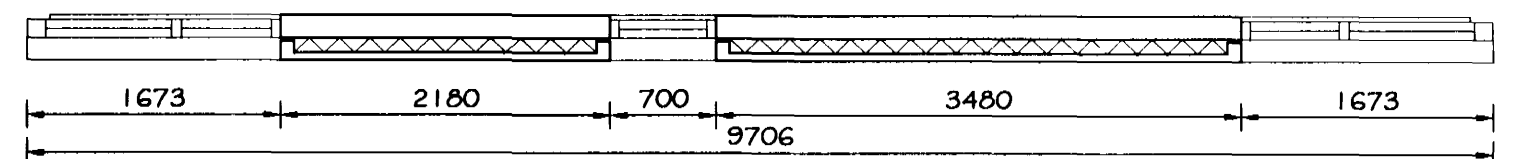
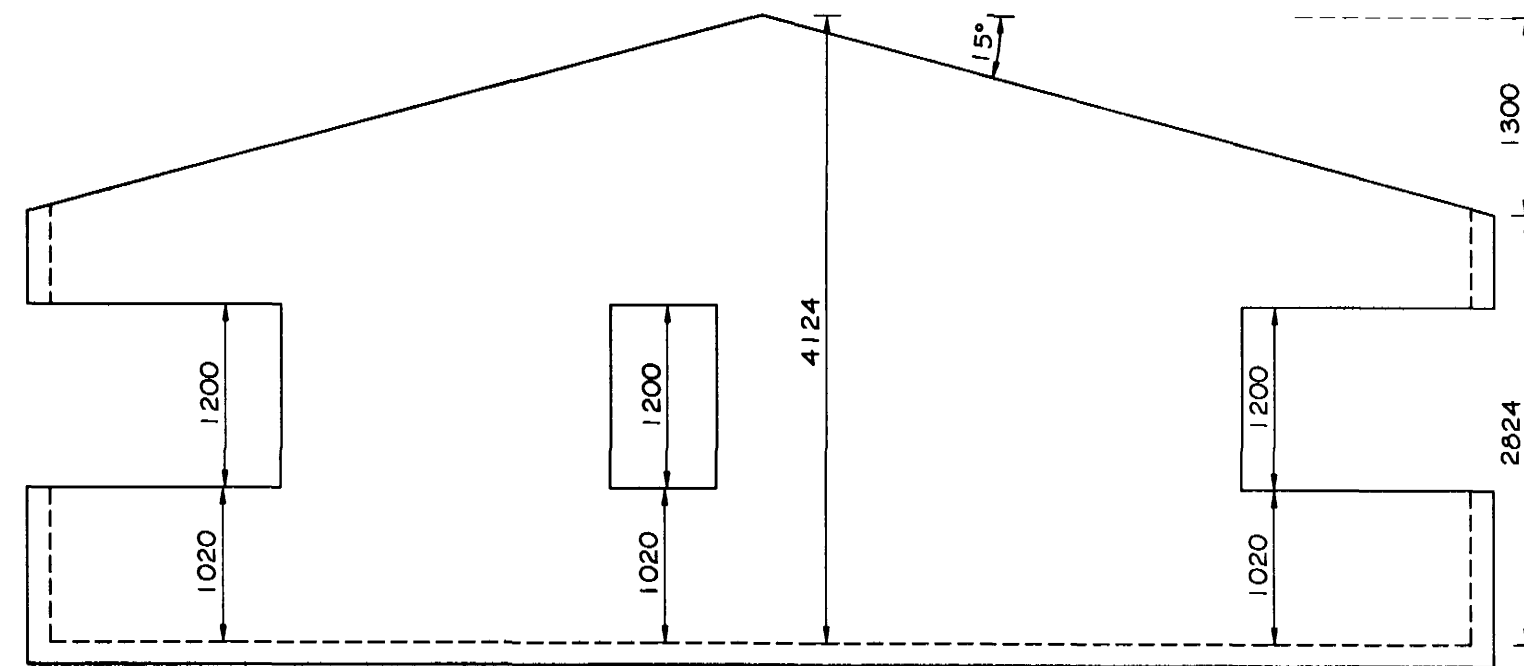




E15

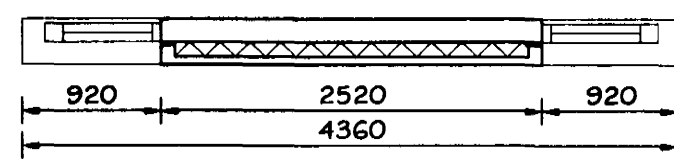



E16

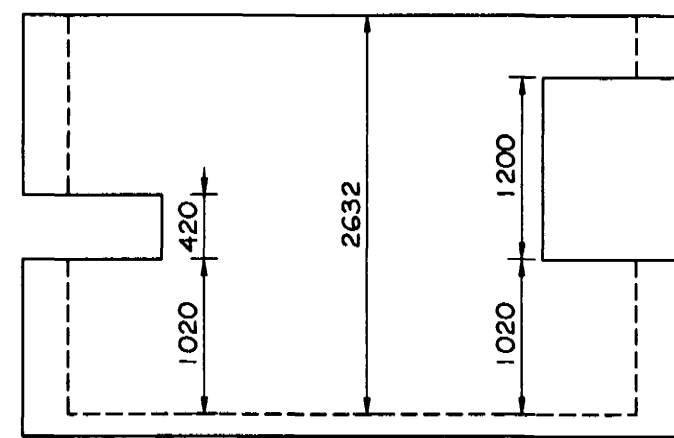



E17

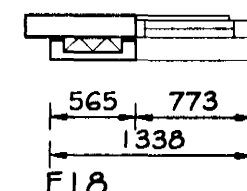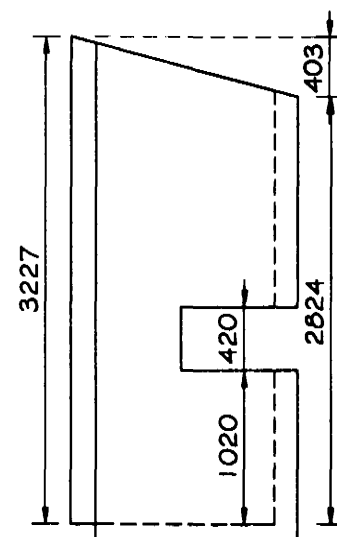



E18

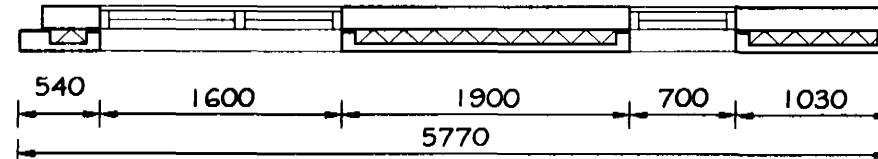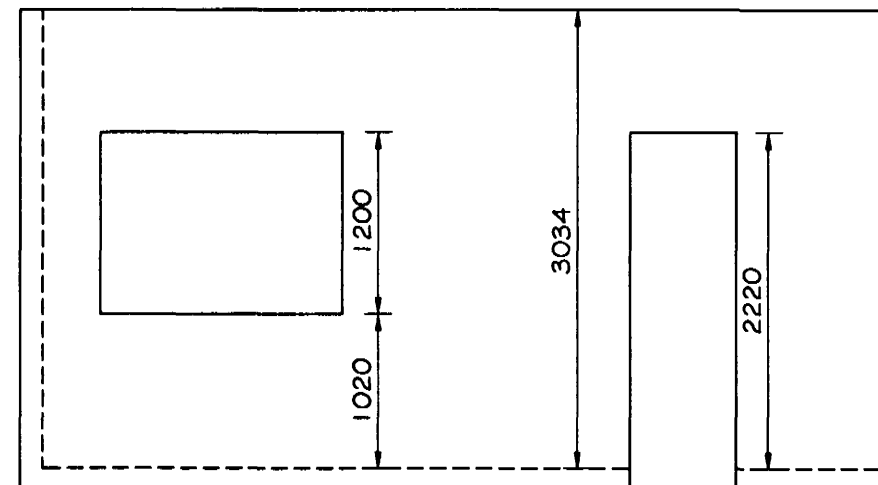



E19

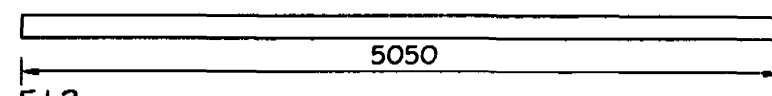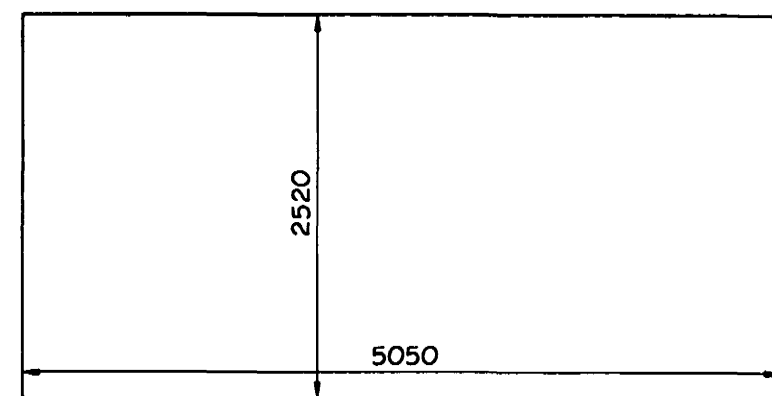


E13

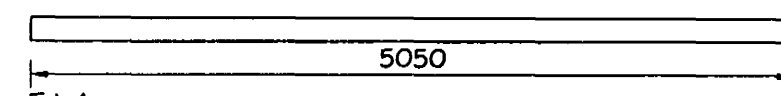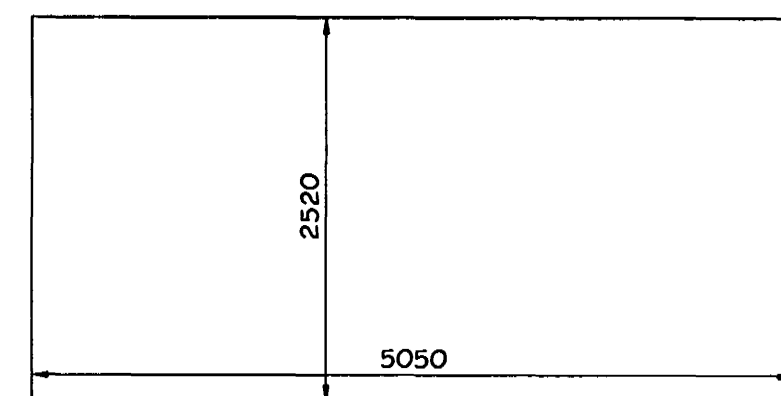

E14

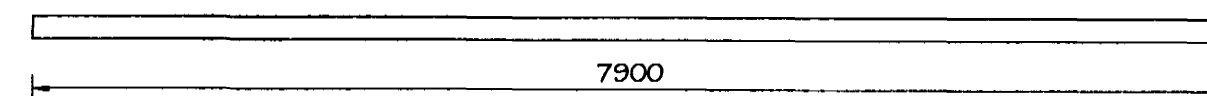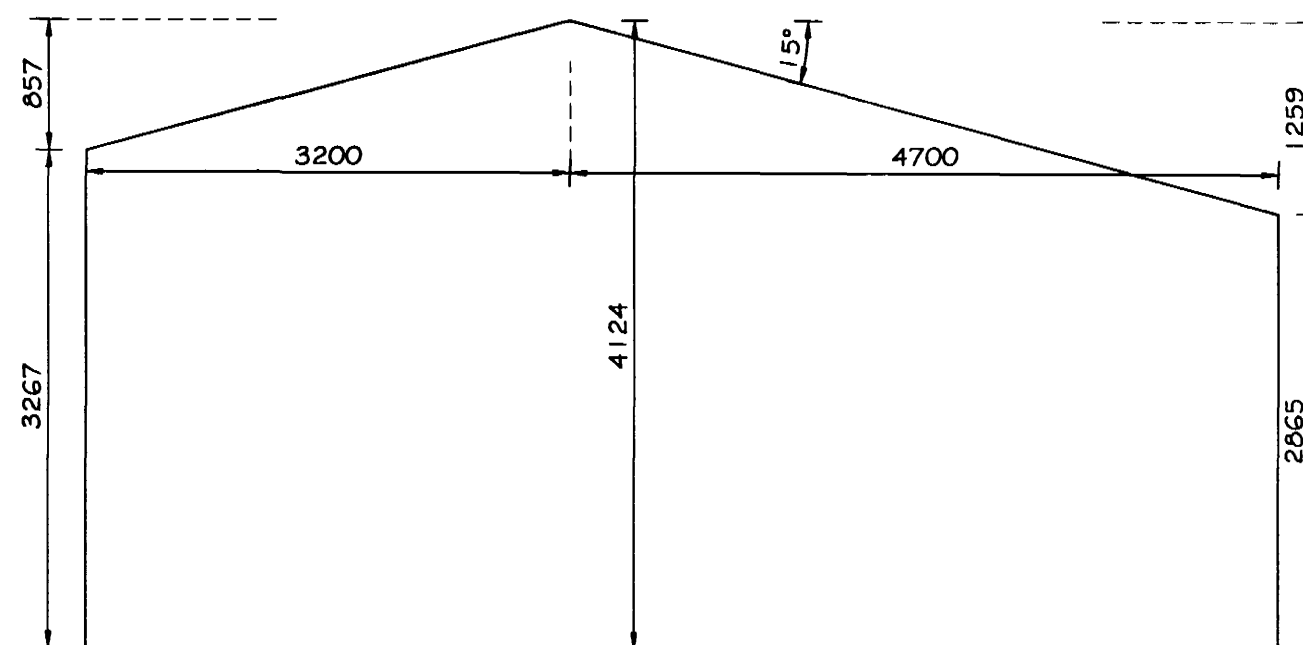

E20

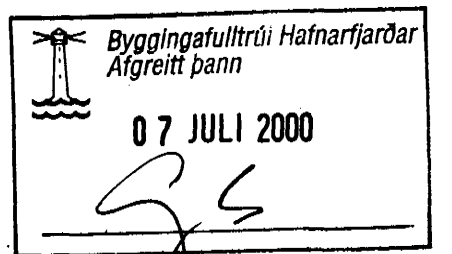

Br. nr.	Dags.	Af.	Breyting
(A)			
(B)			
(C)			
(D)			

TEIKNISTOFAN
TORGIÐ
 RÁÐGJÖF - HÖNNUN - EFTIRLIT

ARMÚLI 36, 108 REYKJAVÍK, SÍMI 568-8866, FAX 568-8878
 Þorsteinn Friðþjófsón, Magnús P. Guðmundsson,
 byggingateknifræðingur, innanhússarkitekt.
 Kt. 211055-5299 Kt. 240654-5559

BLIKAÁS 14-16
HAFNARFJÖRÐUR

Teikningarheiti: FORSTEYPTAR EININGAR
 MÁLTEIKNINGAR

Dags. 29.05.2000. Kvarði 1:50

Hannað DF Teiknað DF Samþ. *[Signature]*

Verknr. 99-824 Teikn.nr. 606 Breytnr.