
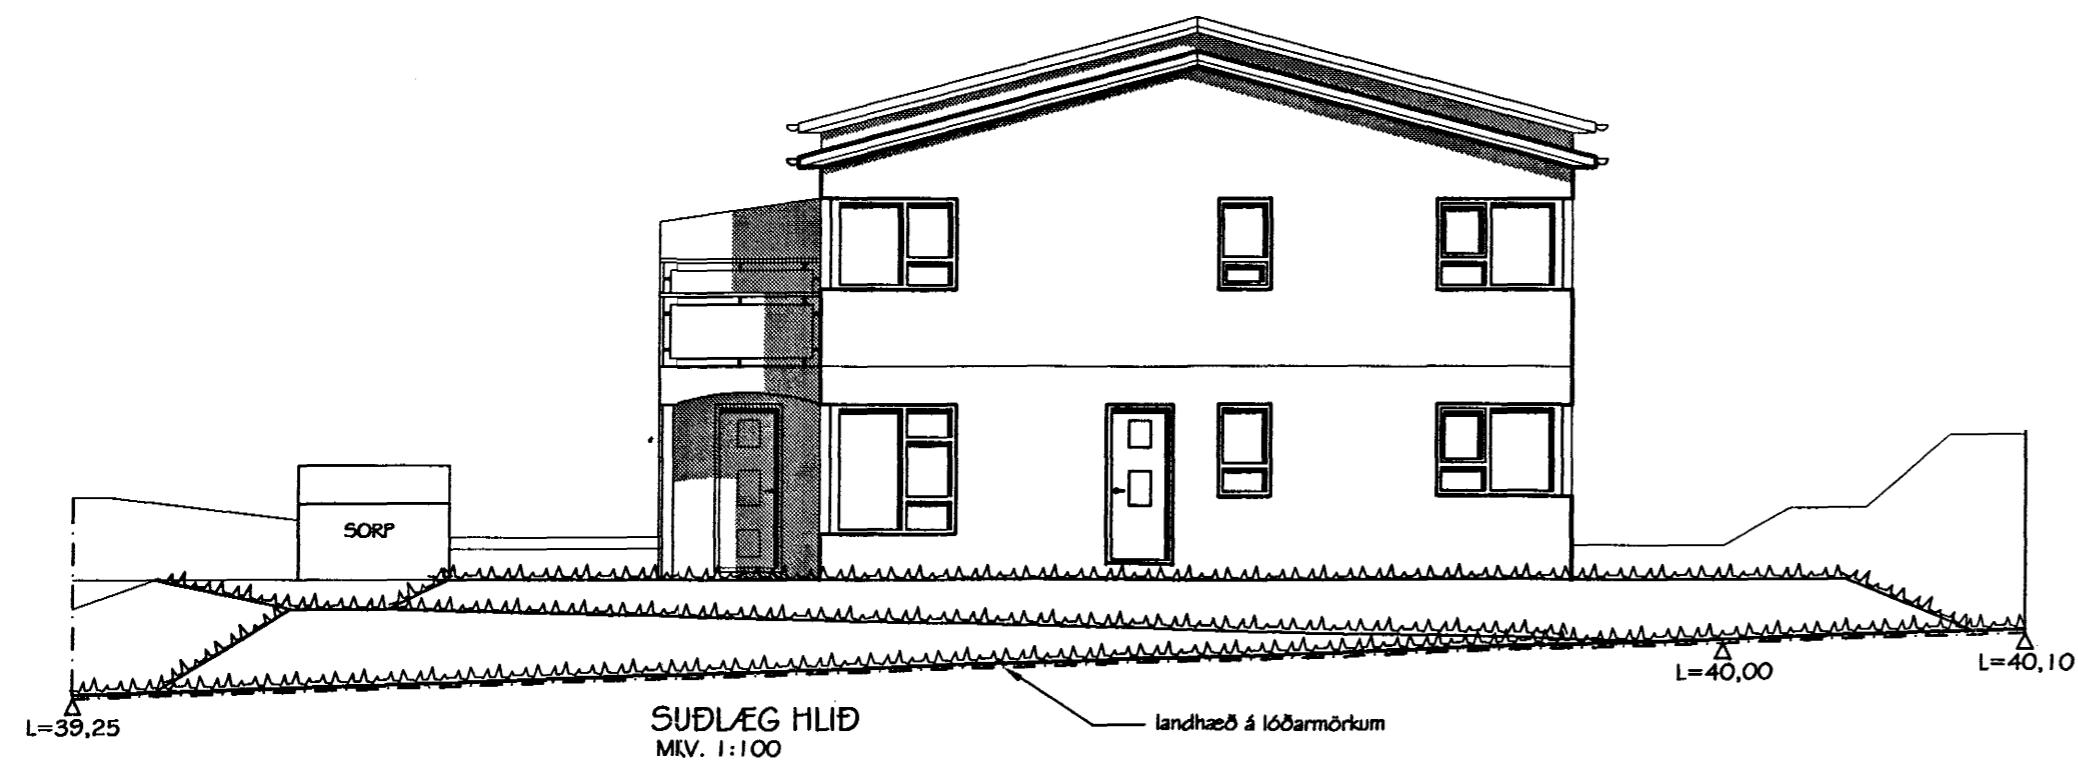
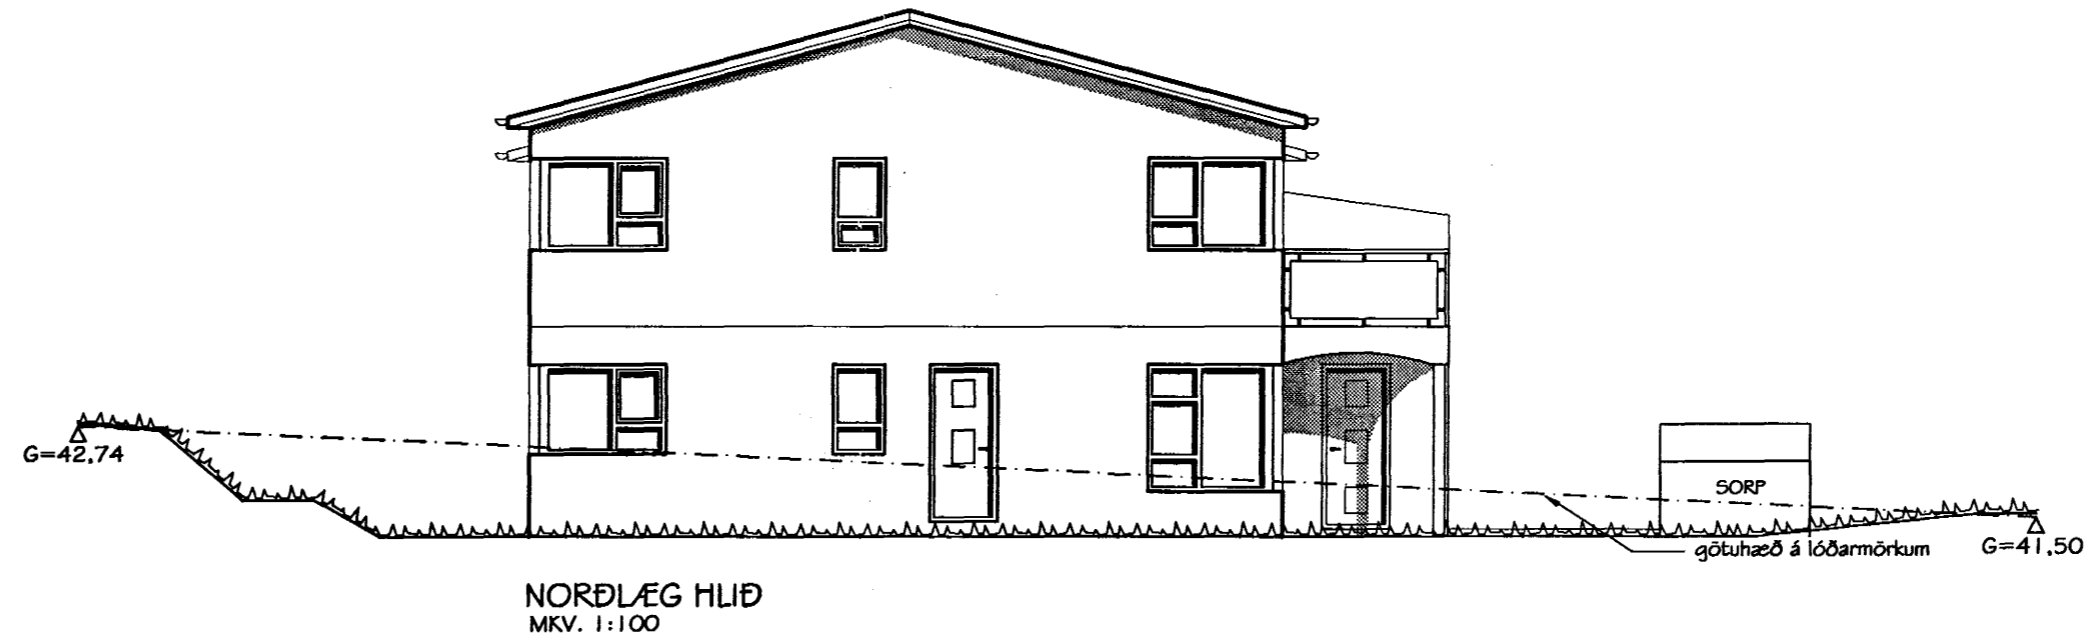


Samþykkt þann
26 JUNÍ 2000

Byggingafulltrúinn í Hafnarförðum
F.h. Sigurbjartur Halldórsson

Sigurbjartur Halldórsson

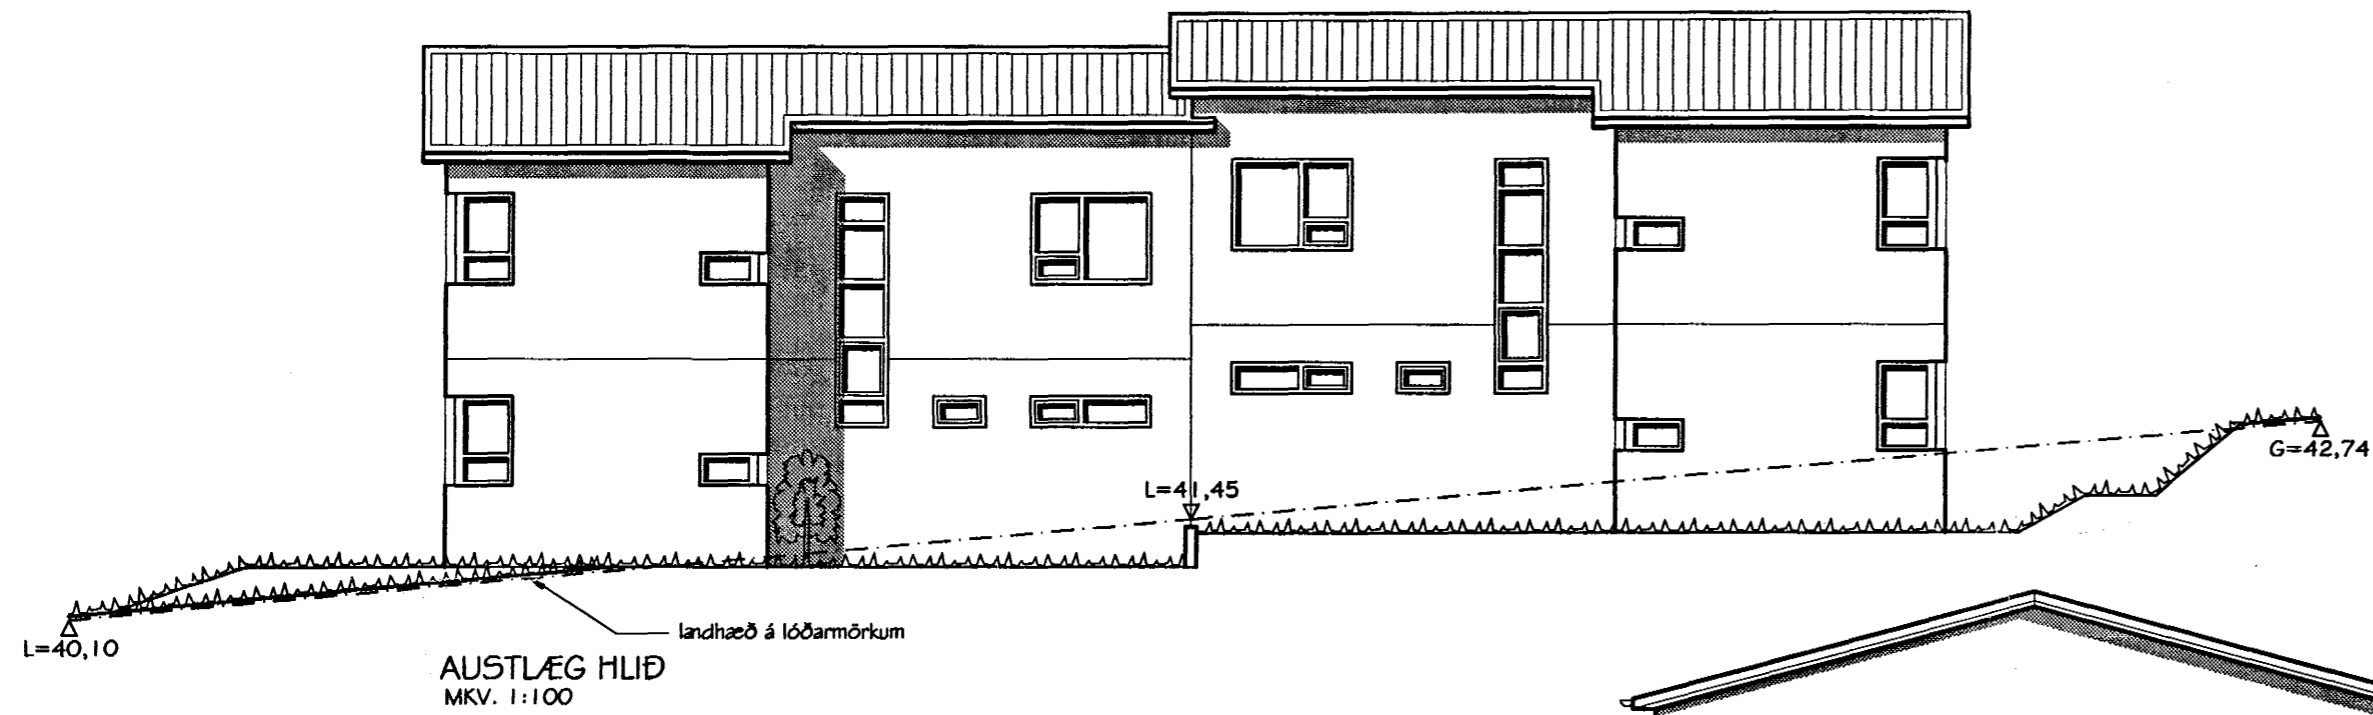

Br. nr.	Dags.	Af.	Breyting
(A)	29.09.99	PP	Tré fjarlægð af lóðarmörkum
(B)			
(C)			
(D)			

**TEIKNISTOFAN
TORGID**
RÁÐGJÖF - HÖNNUN - EFTIRLIT

ARMÚLI 36, 108 REYKJAVÍK, SÍMI 568-8866, FAX 568-8878
Þorsteinn Friðbjófnsson, Magnús Þ. Guðmundsson,
byggingateknifræðingur, innanhússarkitekt.
Kt. 211055-5299 Kt. 240654-5559

**BLIKAÁS 14-16
HAFNARFJÖRDUR**

Teikningarheiti: Útlitsmyndir

Dags. 22.09.1999 Kvarði 1:100

Hannað PF Teiknað PP Samþ. *Sigurbjartur Halldórsson*

Verknr. 99-824 Teikn.nr. 104 Breyt.nr. A