






Útlit suður

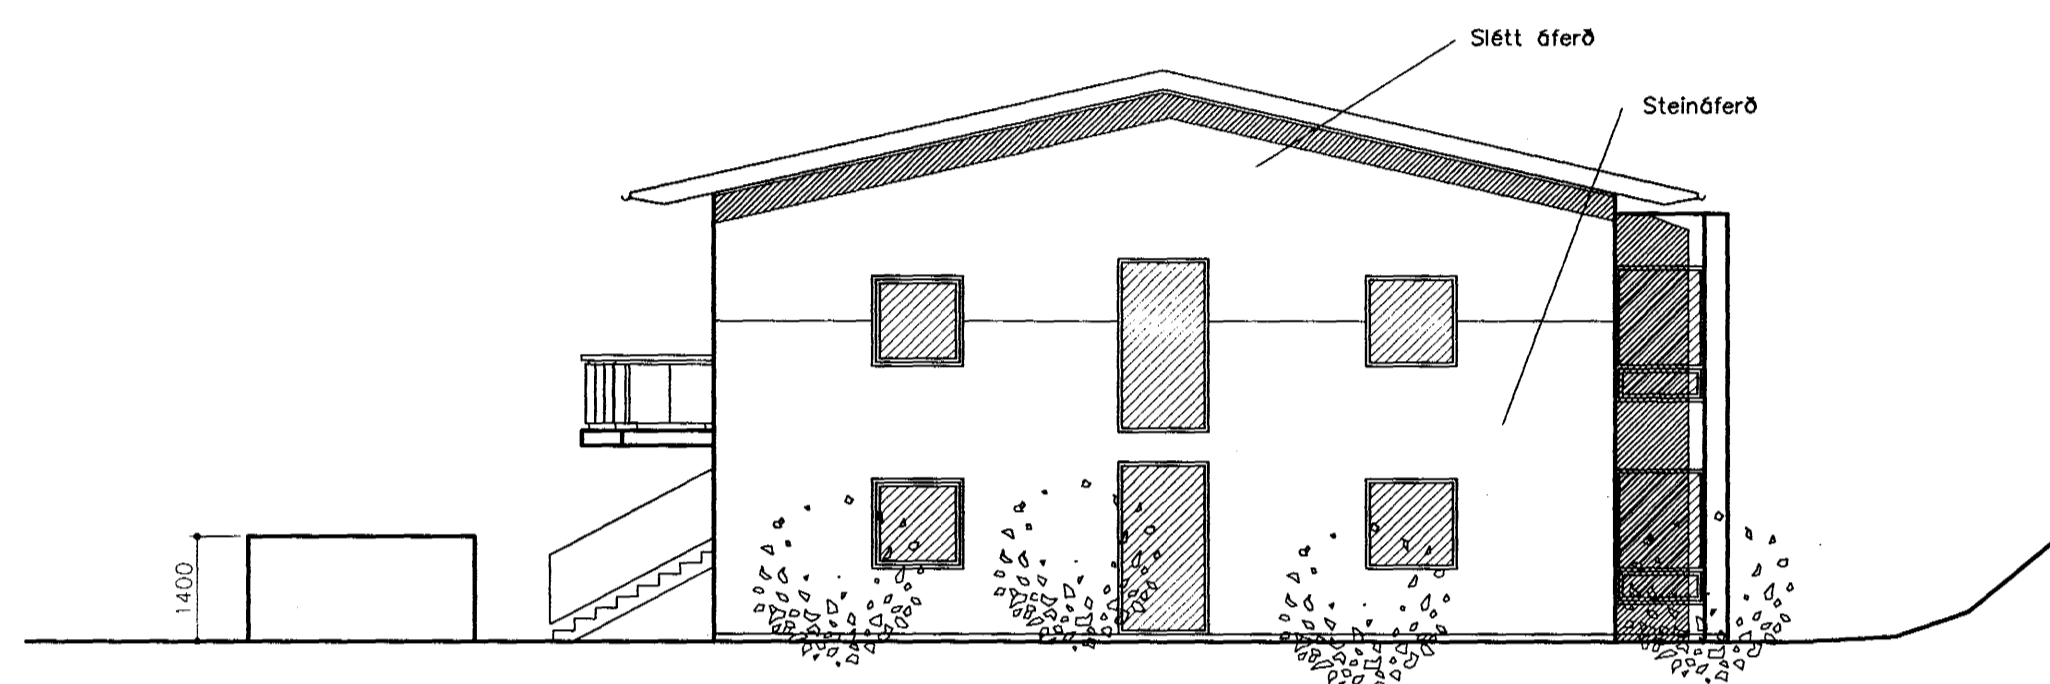


Útlit austur

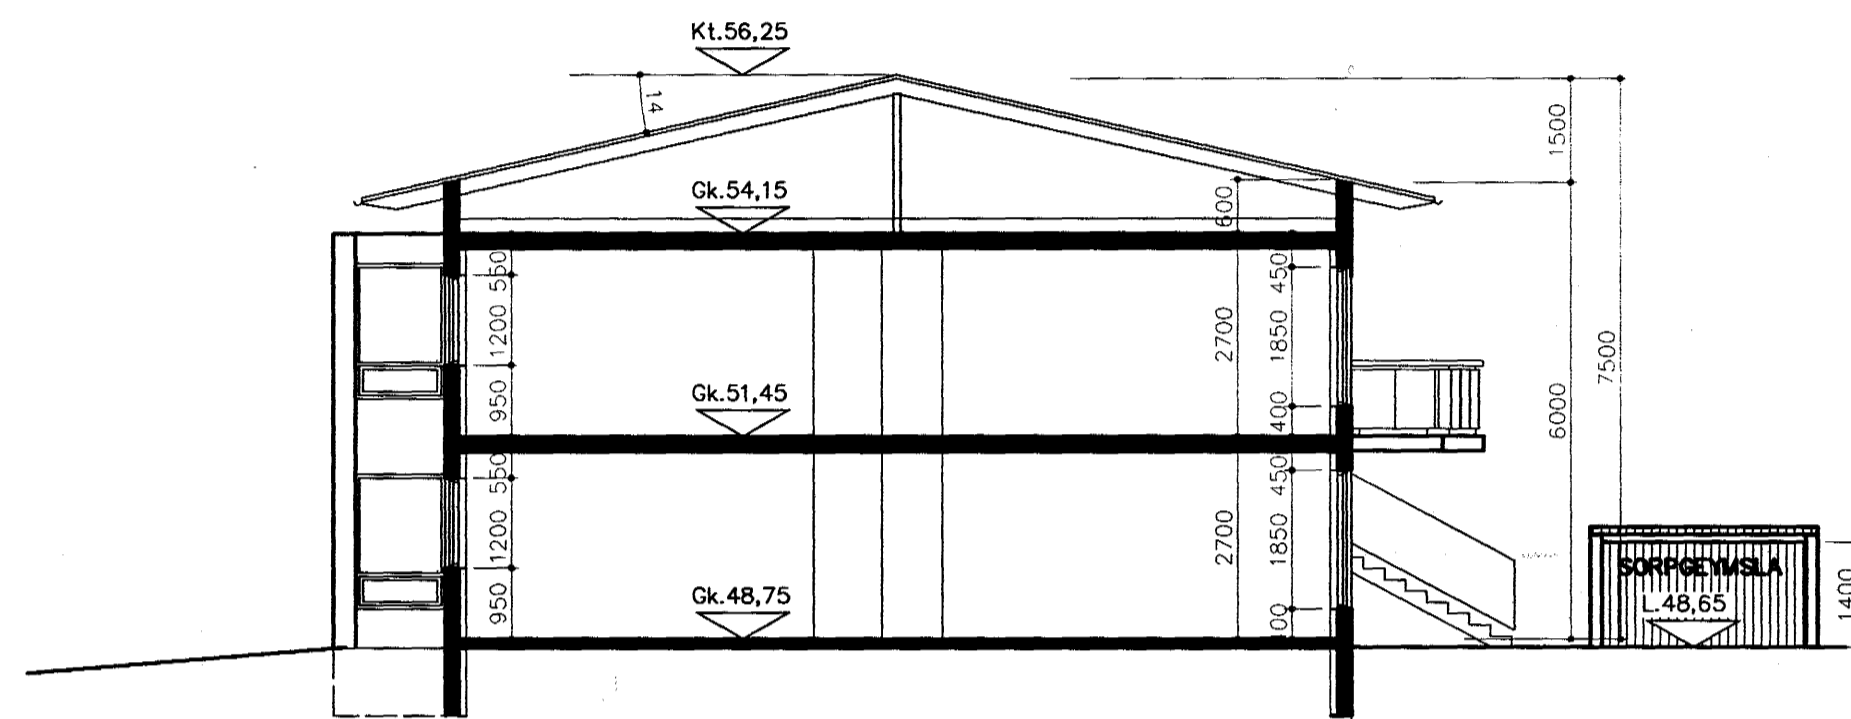


Sneiðing A-A

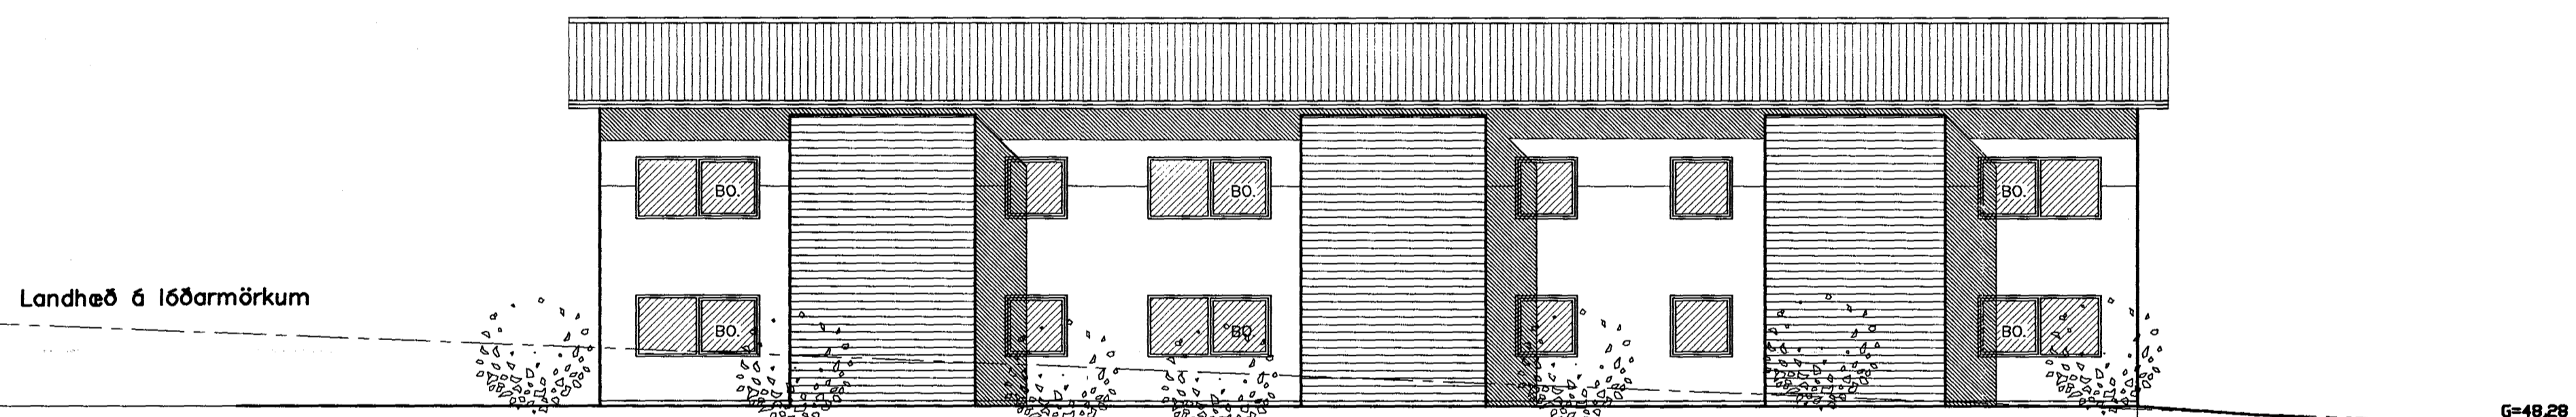

Útlit norður

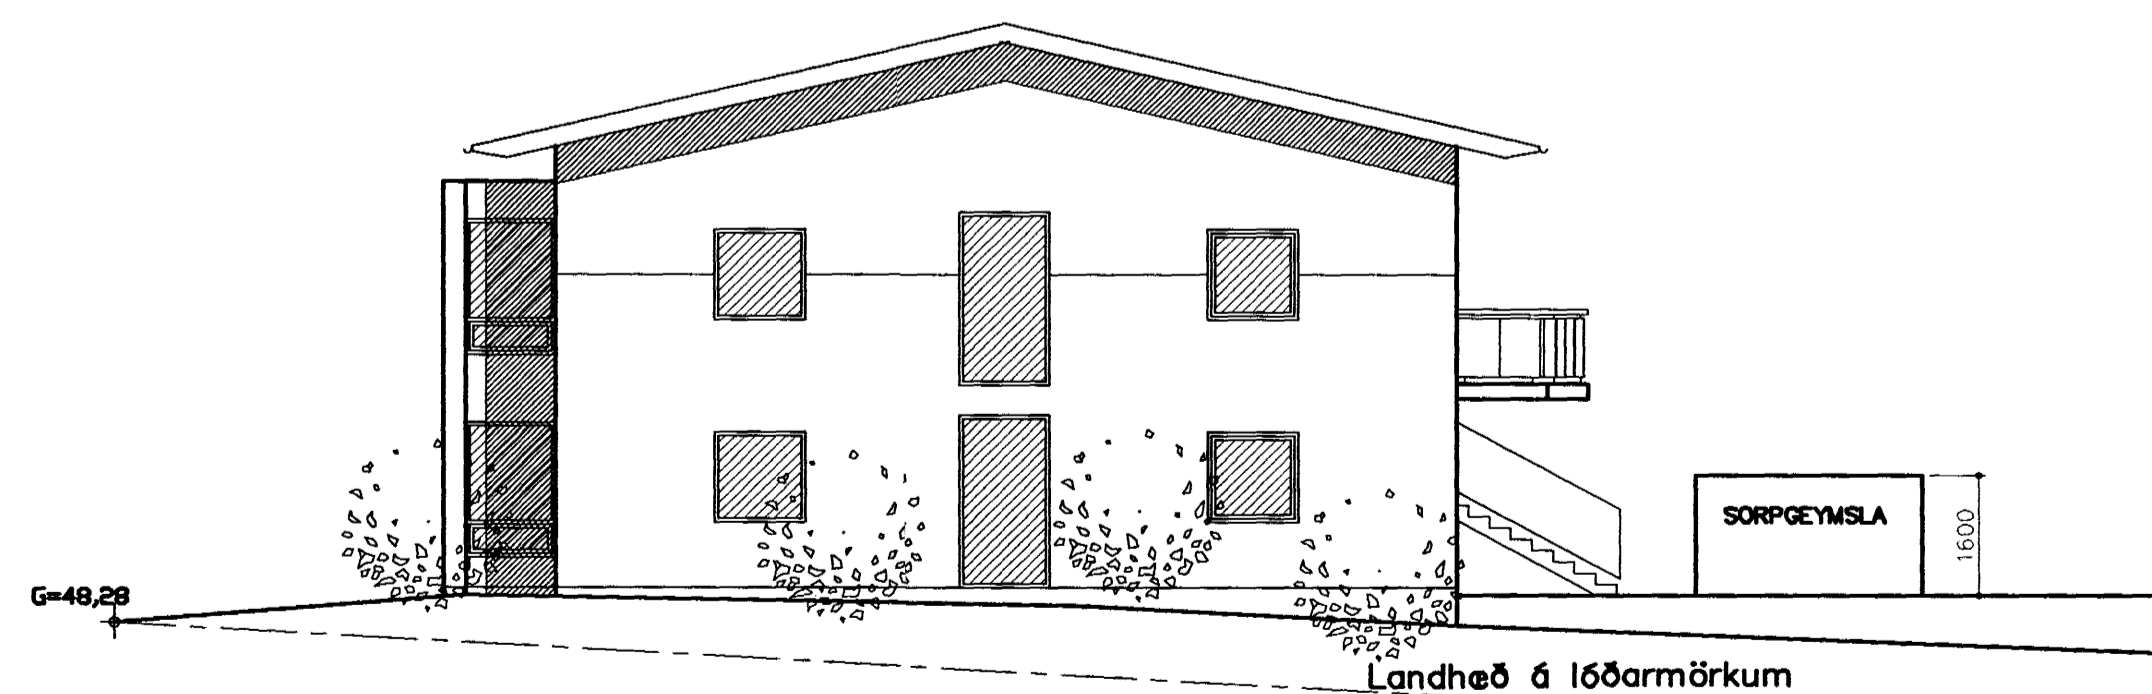

Útlit vestur

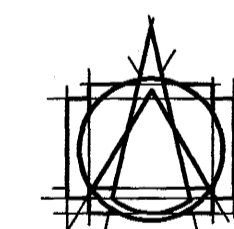

TEIKNISTOFAN EHF  
ARMOLAS  
108 REYKJAVÍK • Sími 553 8700

GISLI HALLDÓRSSON ARKITEKT FAI  
JÓSEF REYNIS ARKITEKT FAI  
LEIFUR GÍSLASON BYGGINGAFRÉBINGUR BFI  
IVON STEFÁN GÍLA ARKITEKT FAI  
BJARNI SNEIBJÖRNSSON ARKITEKT FAI  
ASGER ASGEIRSSON BYGGINGAFRÉBINGUR BFI

VERKFERNI  
BLIKAÁS 19  
220 HAFNARFJÖRÐUR

VERK  
Fjölbýlishús  
Útlit og sneiðing

MÁL 1:100 NR. 613-23

DAGS 11.11.1999

HANNAFAR A.A.

TEKNAÐ A.L. SÁ

ÁTÍÐ 10.12.99

18.01.2000

02.02.2000

*[Handwritten signature]*