



K: 43,23


K: 39,69

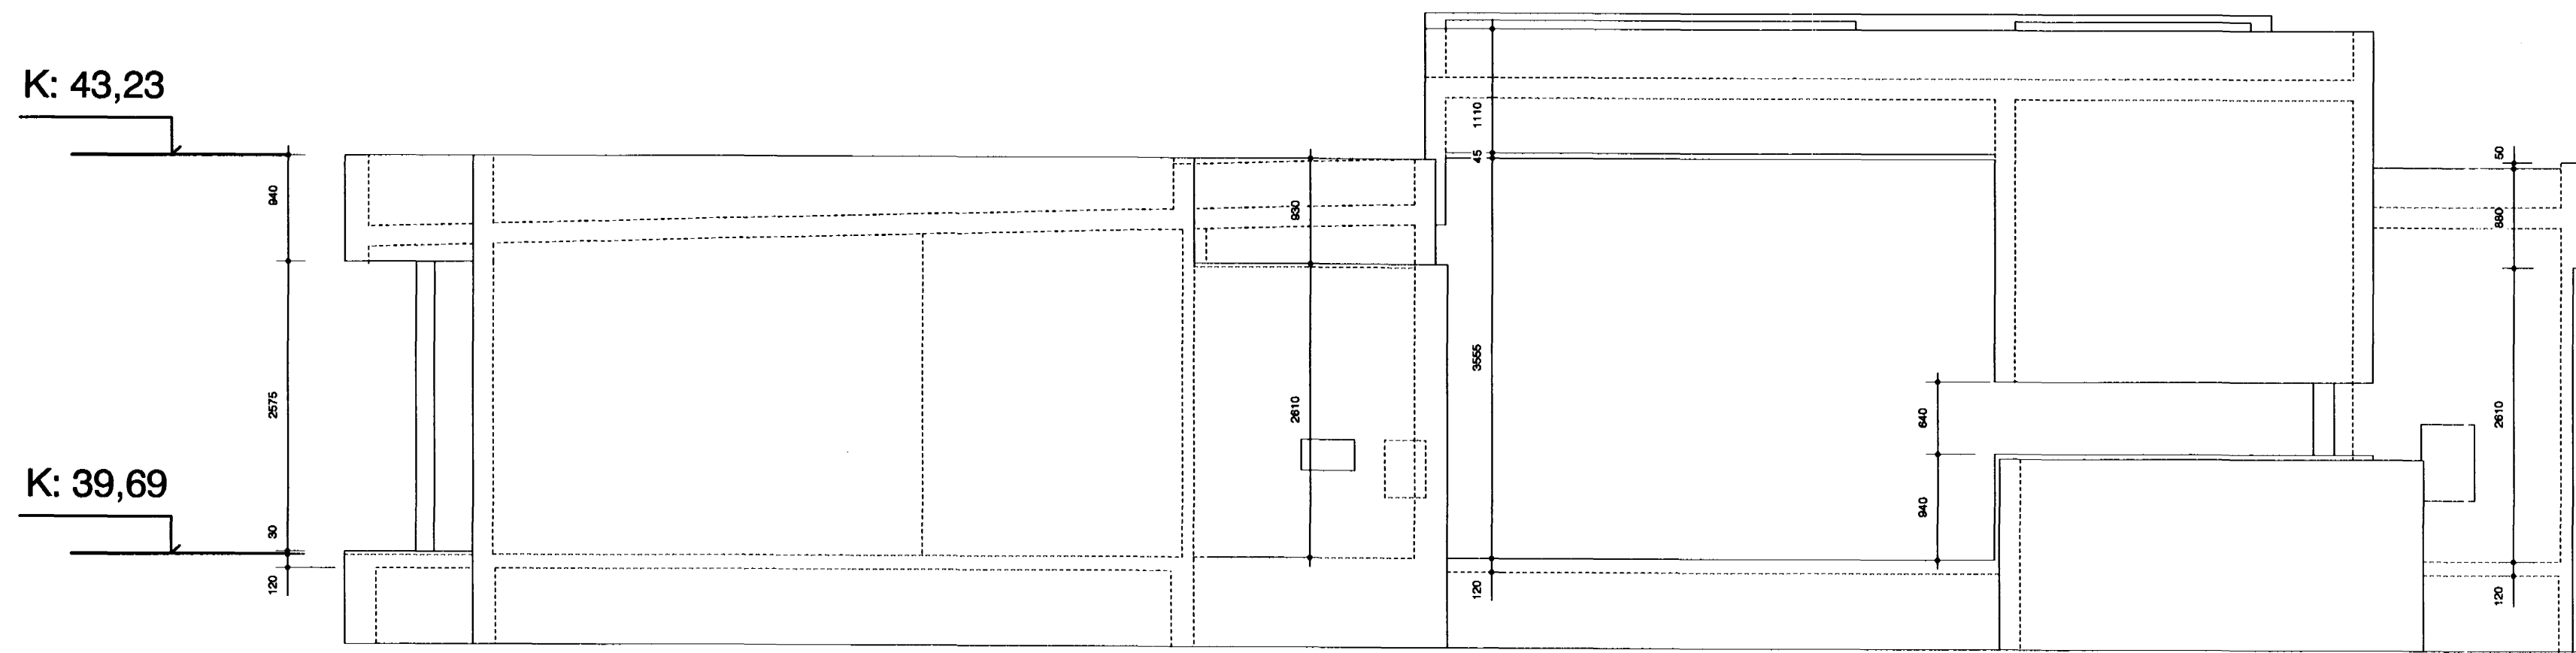






K: 44,54

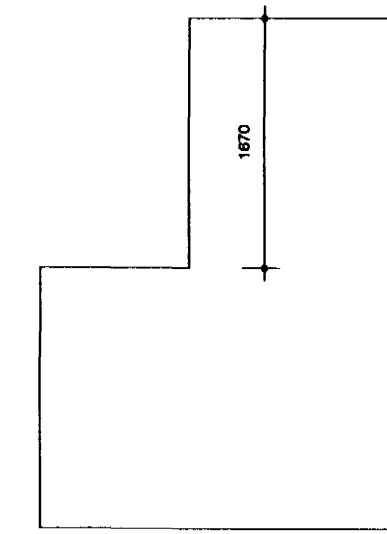

K: 42,30

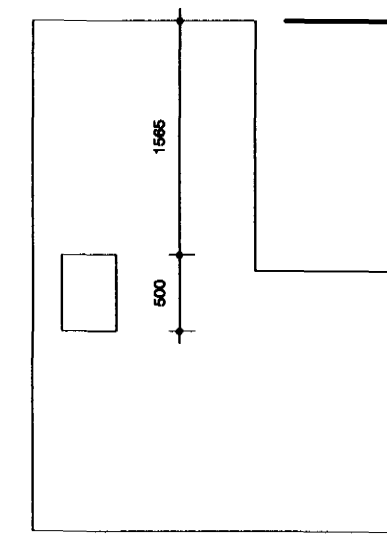

ÚTLIT SUÐUR

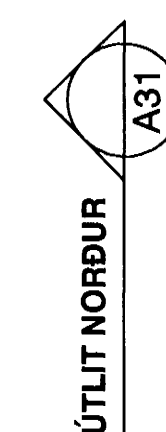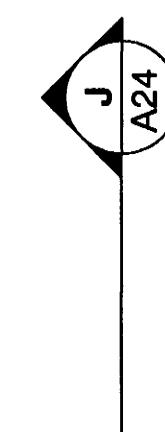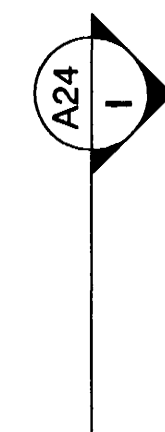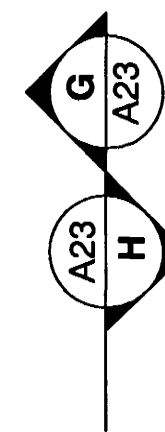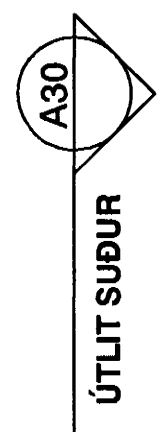

K: 44,40

K: 44,54


K: 42,30

K: 41,29

K: 40,59

K: 43,23

K: 39,69

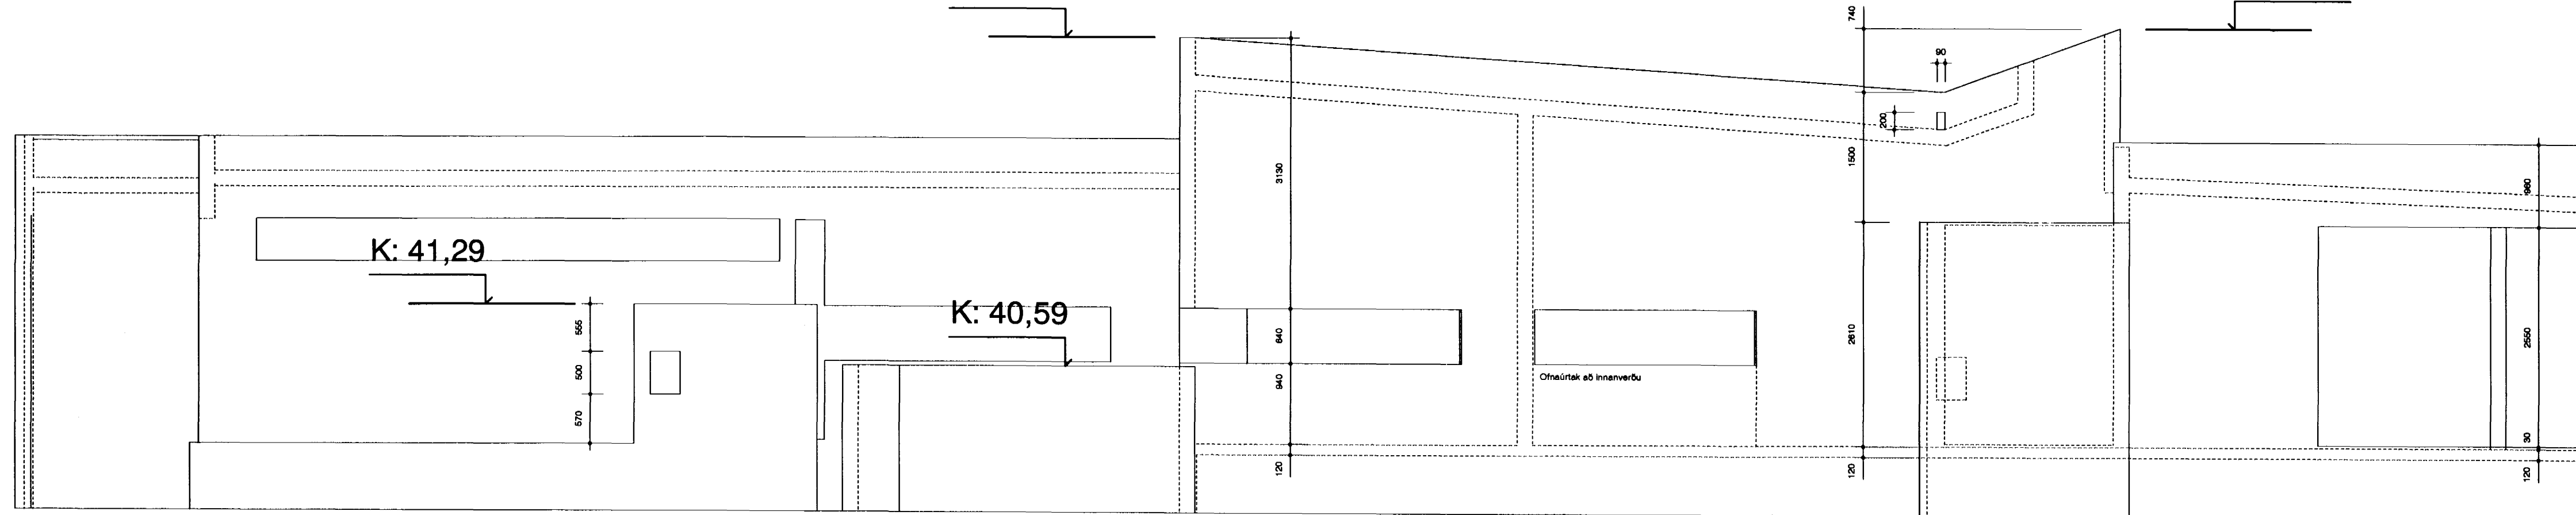

ÚTLIT AUSTUR

BREYTINGAR

A - Málsetningar lagfærðar 24.11.2000

verk: SAMBÝLI AD BLIKAÁSI 1, HAFNARFIRÐI
 verkkaupi: FÉLAGSMÁLARÁÐUNEYTI
 umsjón: FÉLAGSMÁLARÁÐUNEYTI
 teikning: STEYPA-ÚTLIT SUÐUR OG AUSTUR
 mkv: 1:50
 dags.: 9. JÚLÍ 2000

YRKI sf Arkitektar

Sambykkt þann 17 JAN 2001
 Byggingaferlinn Háinnaríði
 F.h. Sigurbjartur Halldórsson netfang yrki@islandia.is
 Ásdís H. ÁGÚSTÍSD
 Ásdís H. Ágústsdóttir Arkitekt FAÍ
 Sólveig Berg Björnsdóttir Arkitekt FAÍ

verk nr. 3 telkn. nr. A30 breyting A