



SNEIDING C

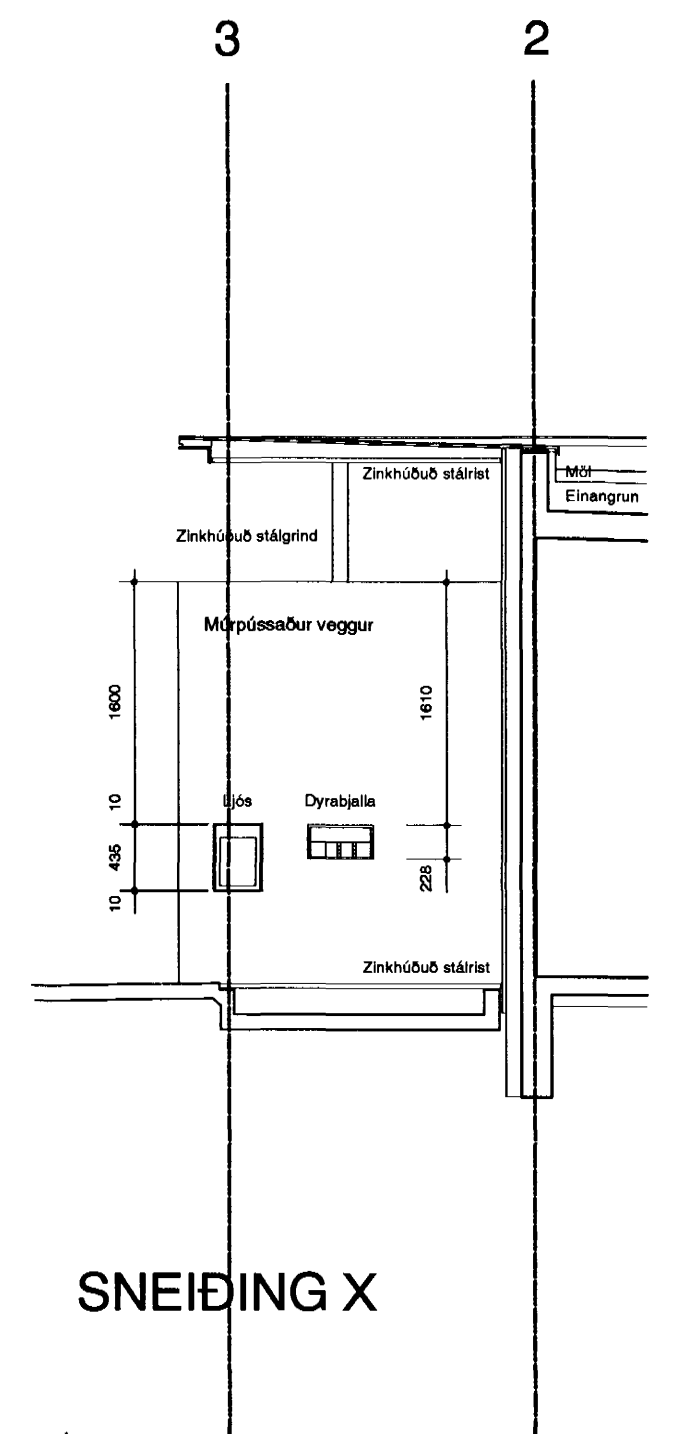

SNEIDING X

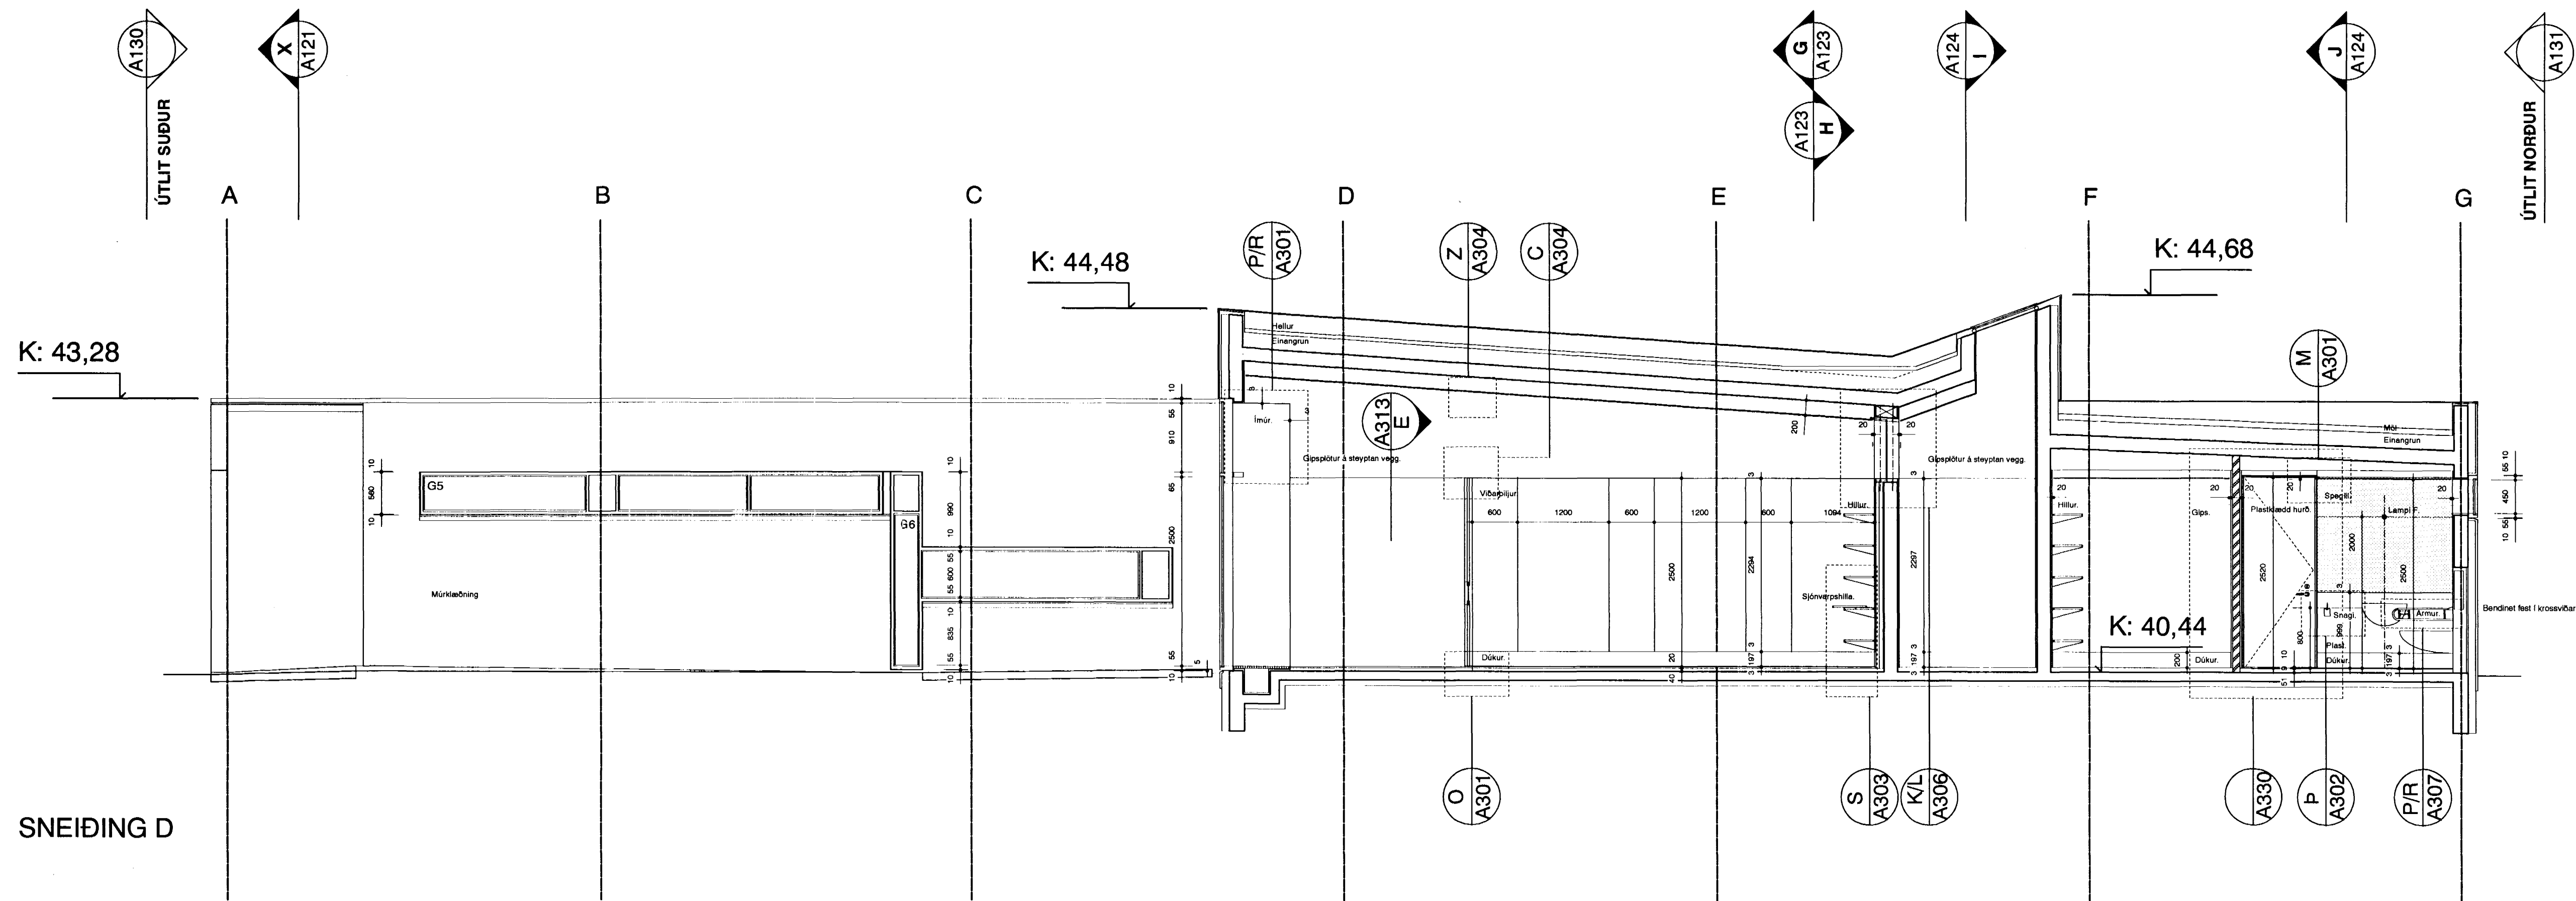

SNEIDING D

verk: SAMBYLI AD BLIKAÁSI 1, HAFNARFIRÐI
 verkkaupi: FÉLAGSMÁLARÁÐUNEYTTI
 umsjón: FRAMKVÆMDASÝSLA RÍKISINS.
 teikning: SNEIDINGAR C OG D
 mkv: 1:50
 dags.: 9.JÚLÍ 2000

YRKI sf Arkitektar
 Hringbraut 121
 107 Reykjavík
 sími 5526629
 fax 5526649
 netfang yrki@islandia.is

Byggingafræðingur
 Afgreitt þann
 18 JÚLÍ 2000
 [Signature]

Ásdís H Ágústsdóttir Arkitekt FAÍ
 Sólveig Berg Björnsdóttir Arkitekt FAÍ