






G09 Samt. 1 stk.
Blikaás 2 0 stk.
Blikaás 4 1 stk.

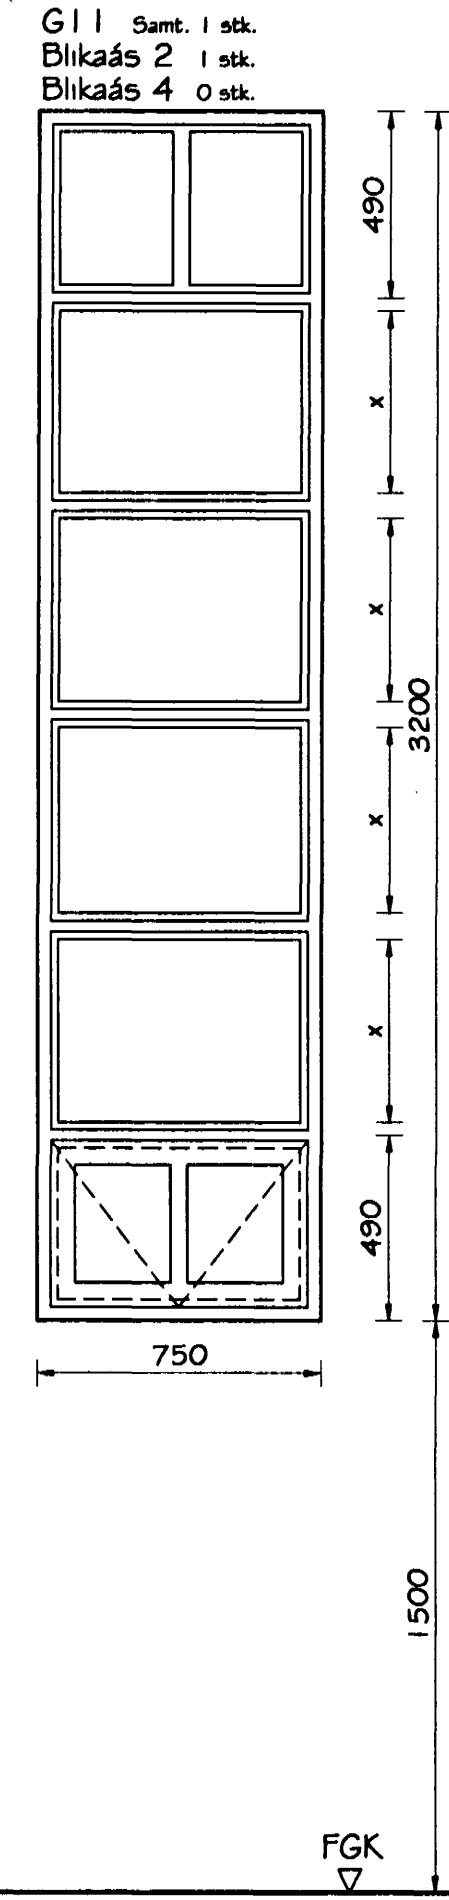


G11 Samt. 1 stk.
Blikaás 2 1 stk.
Blikaás 4 0 stk.

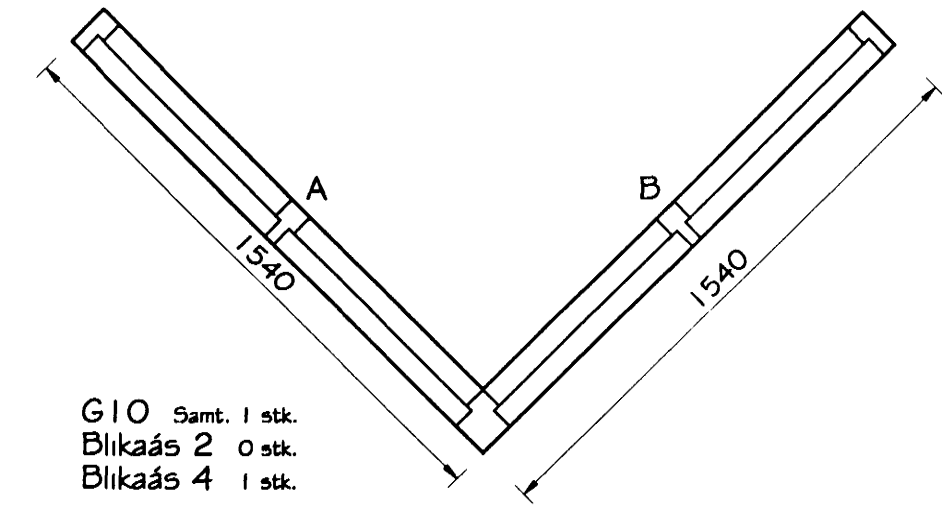

G10 Samt. 1 stk.
Blikaás 2 0 stk.
Blikaás 4 1 stk.

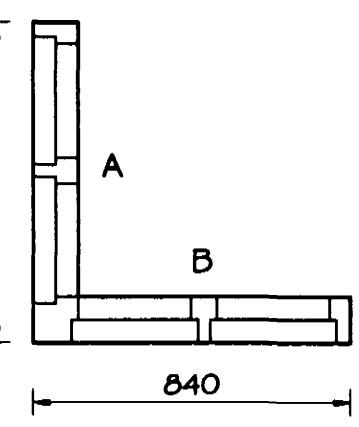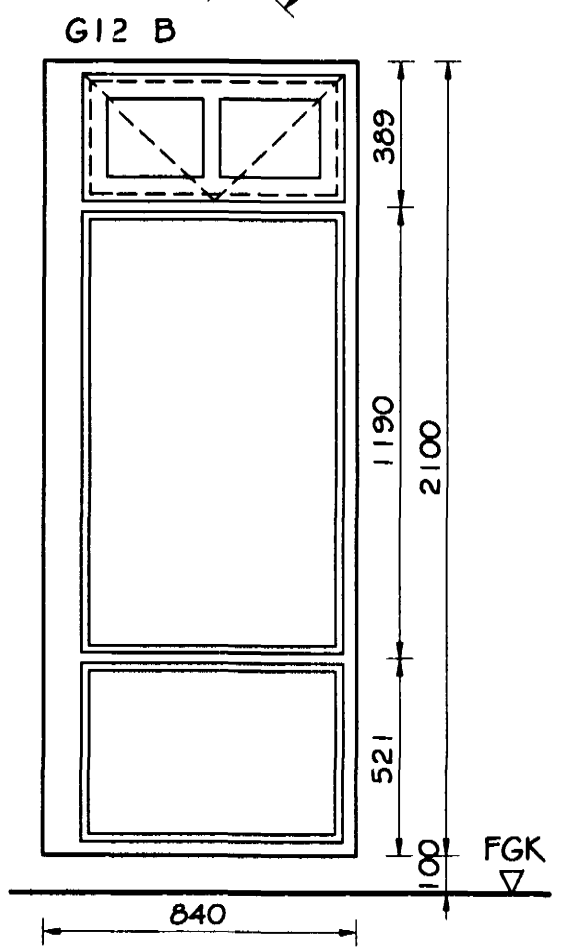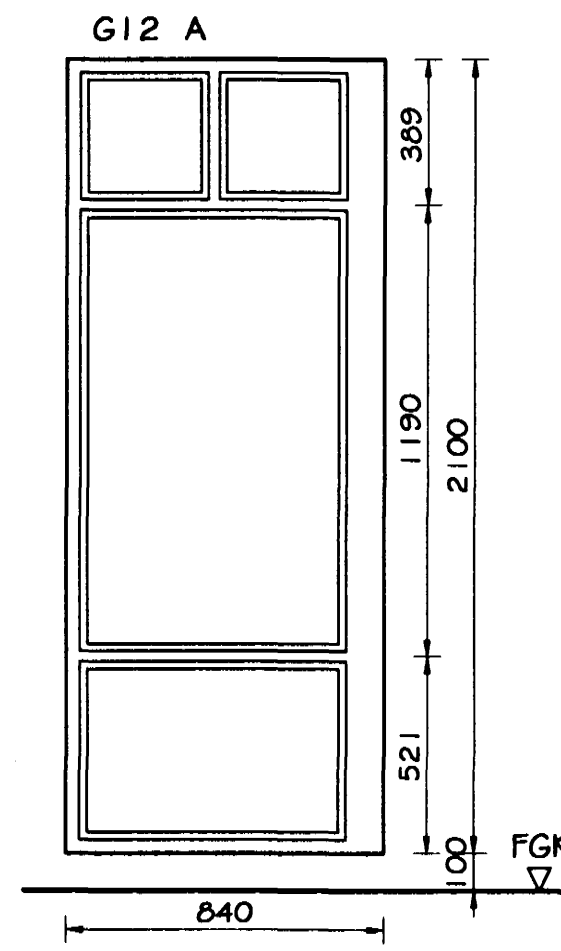

G12 Samt. 1 stk.
Blikaás 2 0 stk.
Blikaás 4 1 stk.

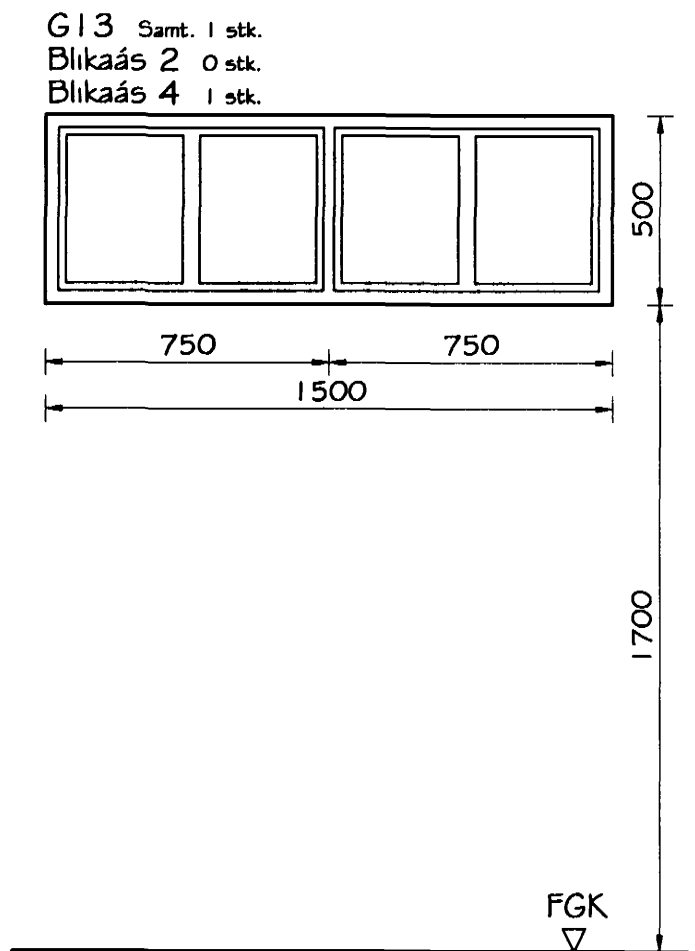

G13 Samt. 1 stk.
Blikaás 2 0 stk.
Blikaás 4 1 stk.

SKÝRINGAR:
SJÁ SKÝRINGAR Á TEIKNINGU NR. 301.

| Br. nr. | Dags. | Af. | Breyting |
|---------|-------|-----|----------|
| (A) | | | |
| (B) | | | |
| (C) | | | |
| (D) | | | |

**TEIKNISTOFAN
TORGID**
RÁÐGJÖF - HÖNNUN - EFTIRLIT

ARMÚLI 36, 108 REYKJAVÍK, Sími 568-8866, FAX 568-8878
 Þorsteinn Friðbjólfsson, byggingateknifræðingur Kt. 211055-5299
 Magnús Þ. Guðmundsson, innviðisarkitekt. Kt. 240654-5559

BLIKAÁS 2-4
Byggingatúlltrúf Hafnarfjarðar
HAFNARFJÖRDUR
17 FEB. 2000

Teikningarheiti: Gluggar
Málteikning Sigurbjartur Halldórsson

Dags. 07.10.1999 Kvarði 1:20
 Hannað ÞF Teiknað PP Samp. *Þorsteinn*
 Verknr. 99-819 Teikn.nr. 302 Breyt.nr.