




Samþykkt þann


24 FEB. 2000

Byggingafultruinn í Hafnarfirði
F.h. Kristján Þórarinnsson


RP

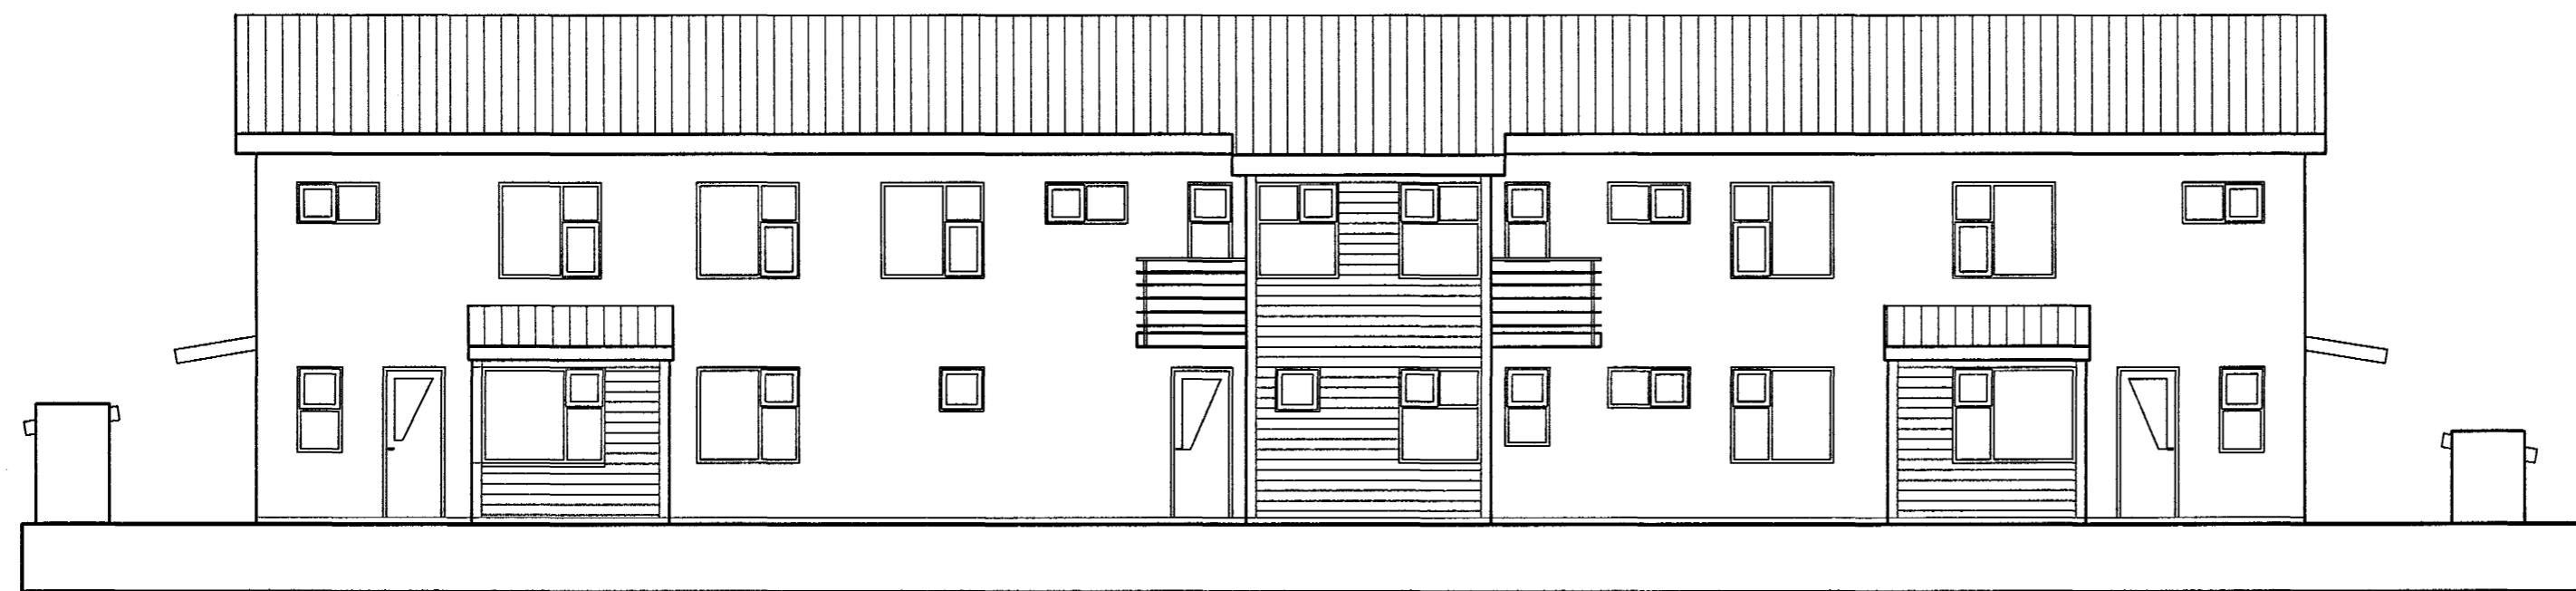

ÚTLIT NORÐUR 1:100

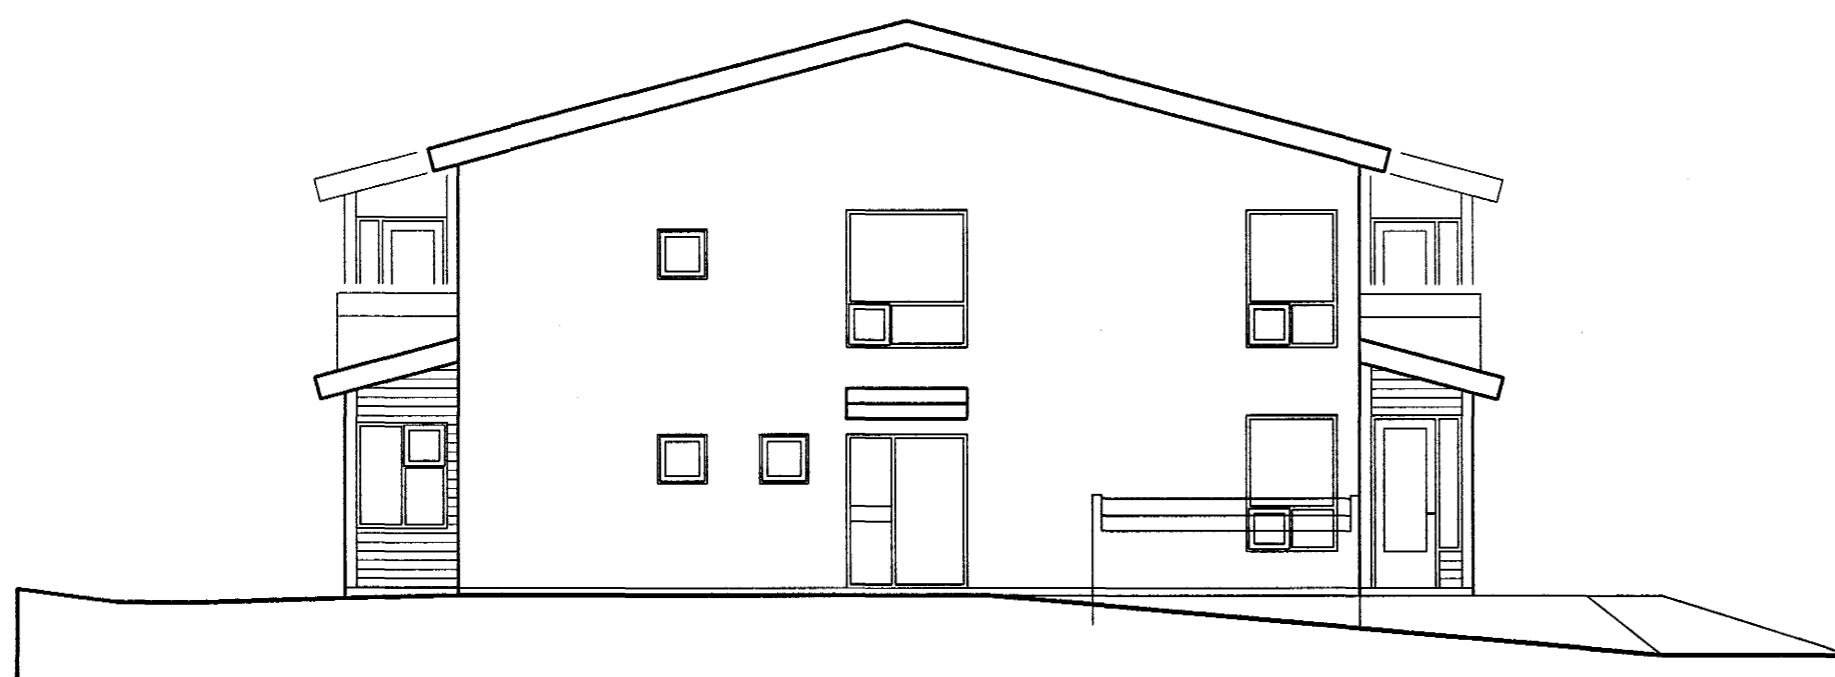

ÚTLIT VESTUR 1:100

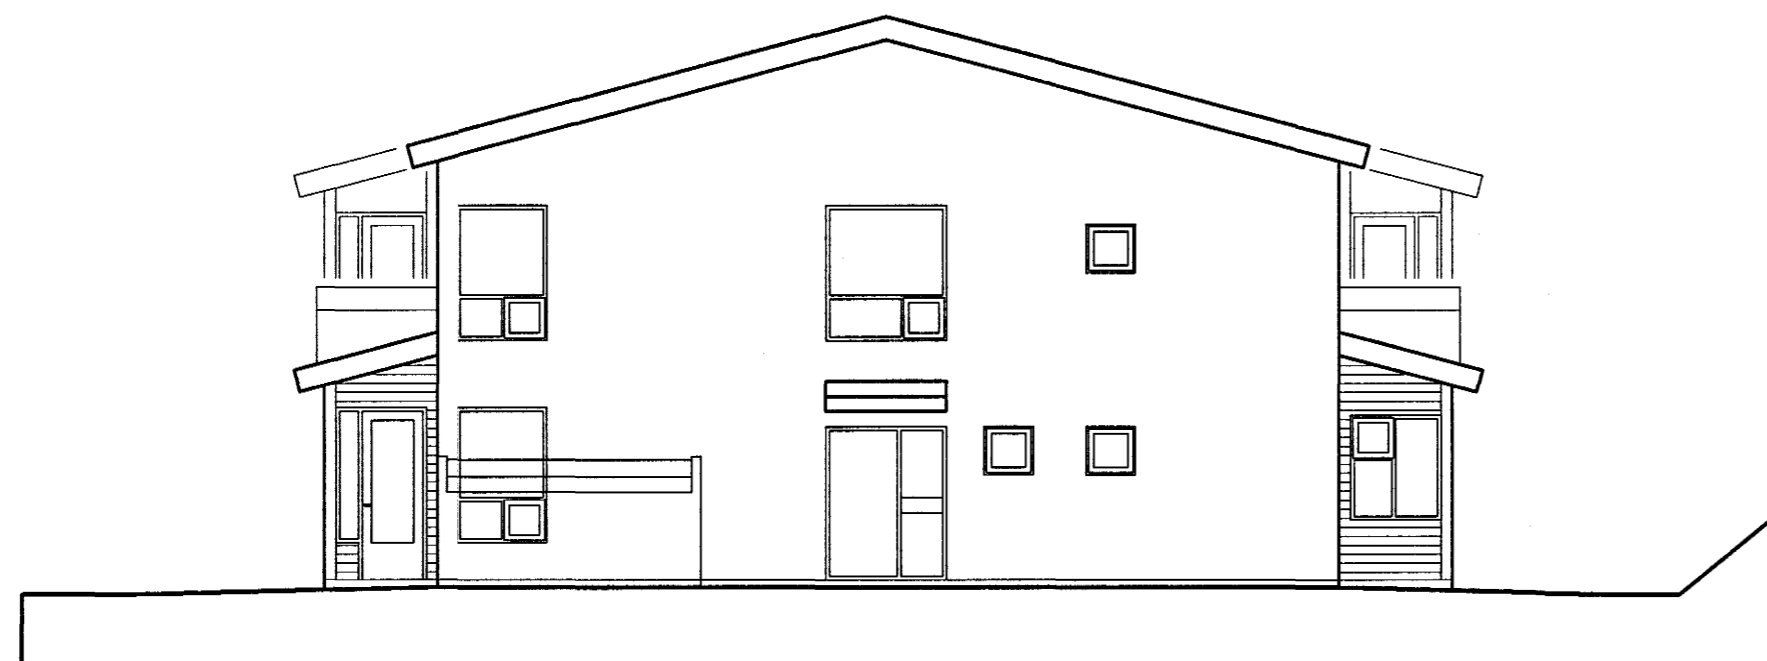

ÚTLIT AUSTUR 1:100

Úr Gildi

verkheit:

Blikaás 25, Hafnarfirði

heiti teikningar

Útlit

dags
17.02.2000

máv.
1:100

Nr.
A 104

Ársæll Vignisson Arkitekt
Strandgata 26-28 s.555 2850
220 Hafnarfjörður f.555 2858

18.02.00 Ársæll Vignisson