



Deili 1  
 MKV. 1:5

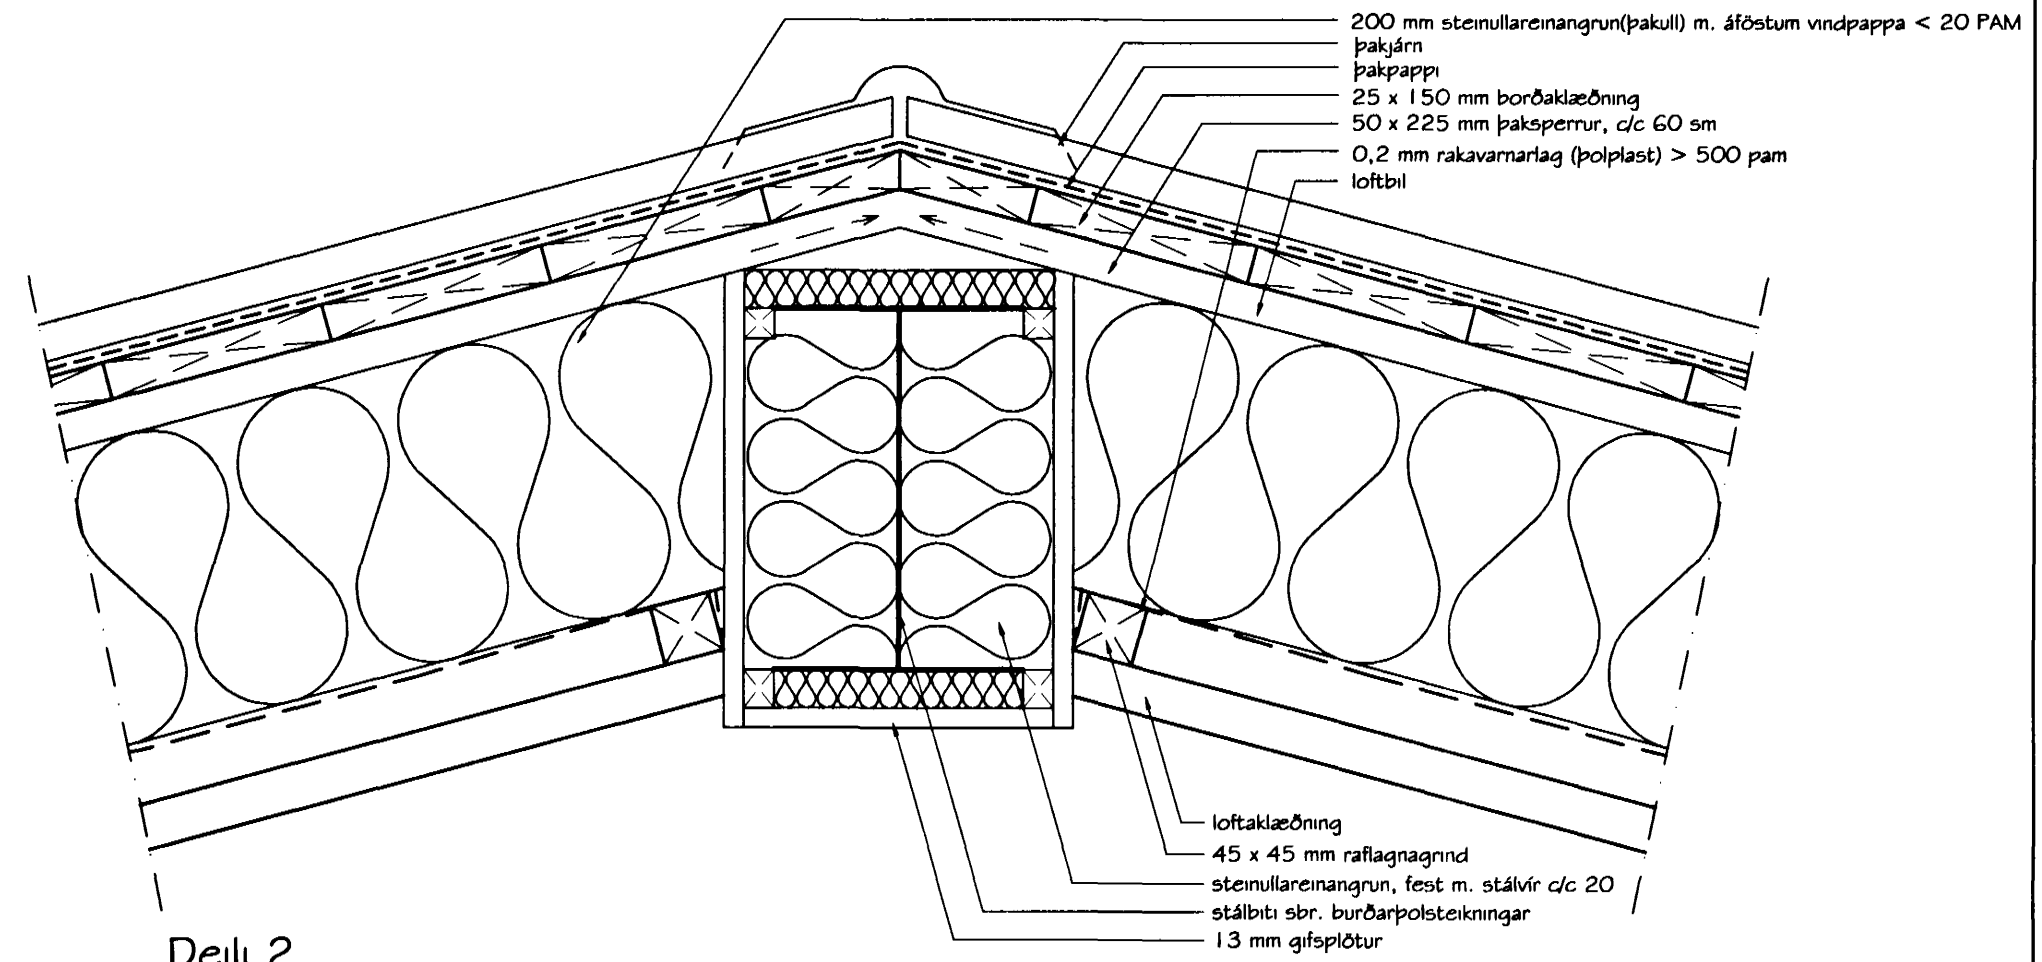

Deili 2  
 MKV. 1:5

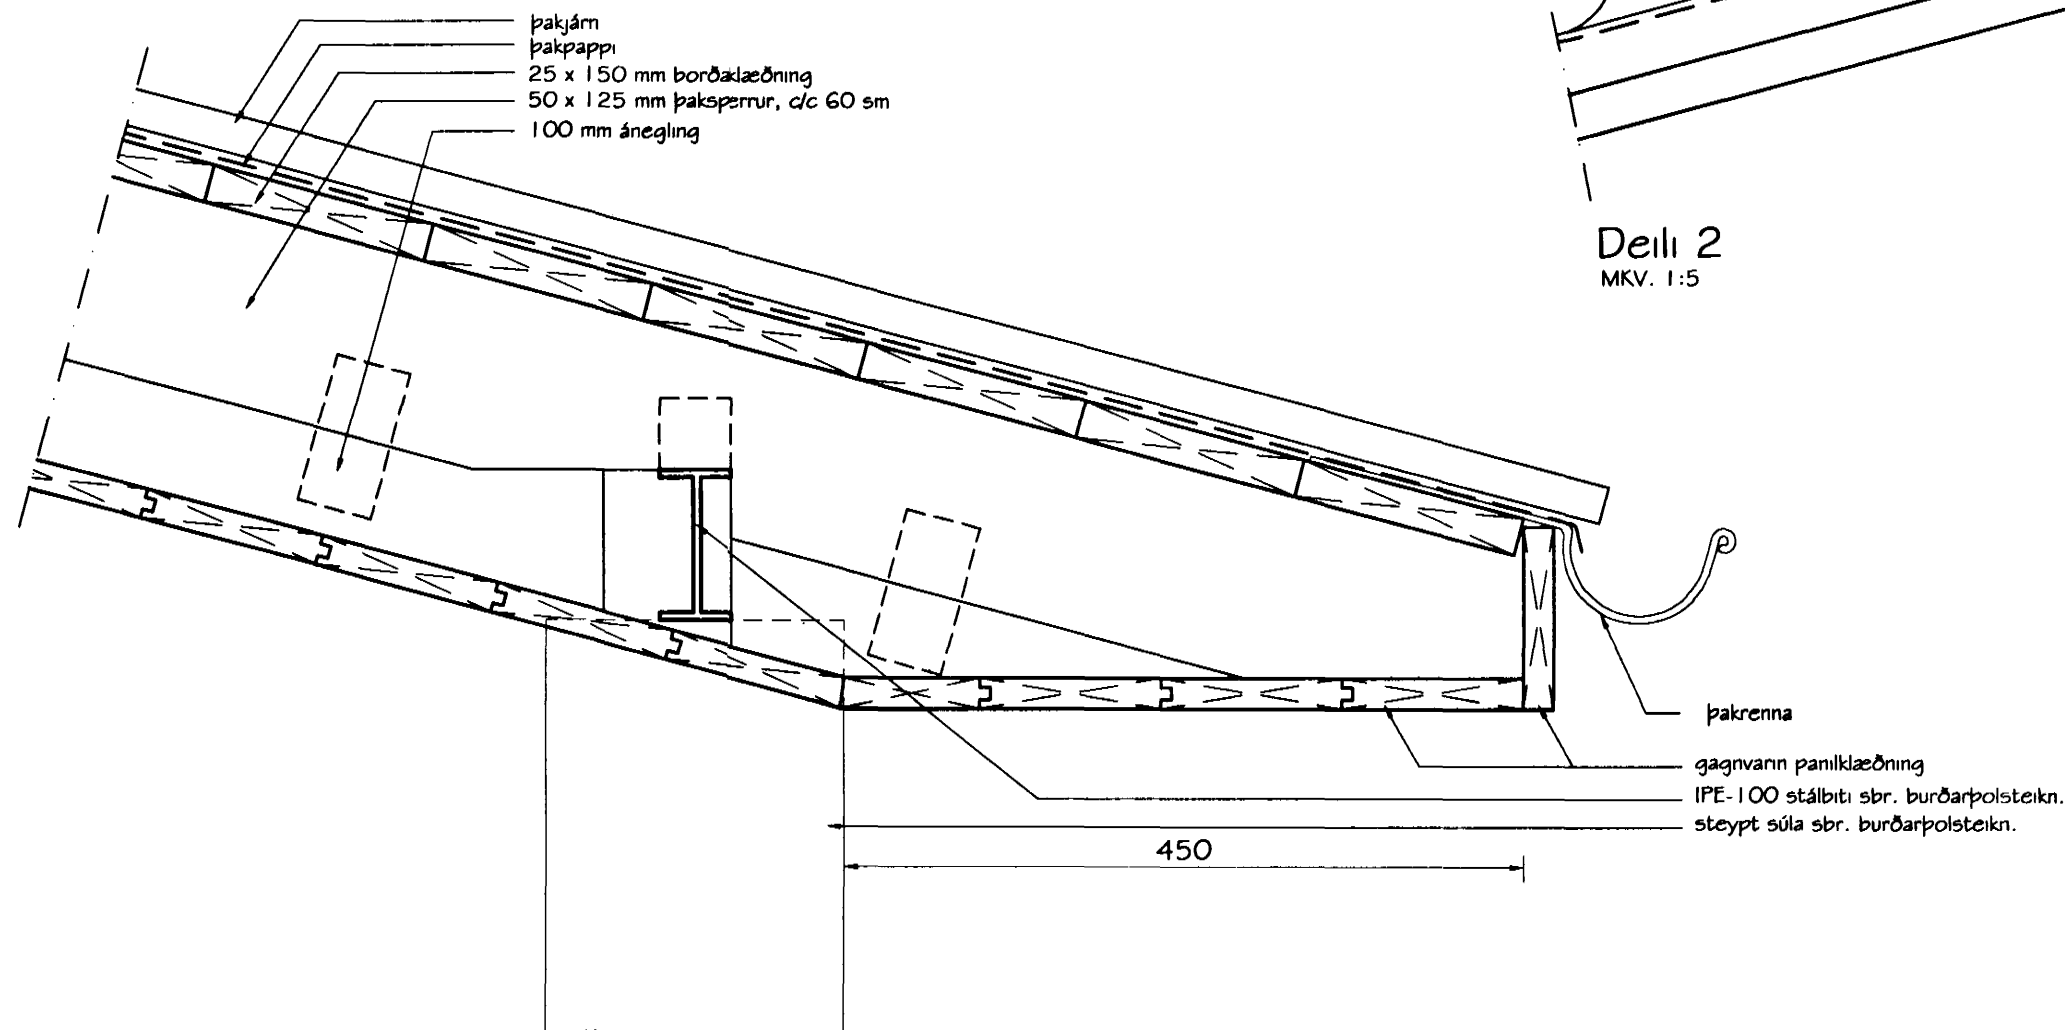

Deili 3  
 MKV. 1:5

Samþykkt þann  
 15 JUNI 2001

Byggingafulltrúinn í Hafnarfirði:  
 F.h. Sigurbjartur Halidórsson

| Br. nr. | Dags. | Af. | Breyting |
|---------|-------|-----|----------|
| (A)     |       |     |          |
| (B)     |       |     |          |
| (C)     |       |     |          |
| (D)     |       |     |          |

**TEIKNISTOFAN**  
**TORGÍÐ**  
 RÁÐGJÖF - HÖNNUN - EFTIRLIT

ARMÚLI 36, 108 REYKJAVÍK, SÍMI 568-8866, FAX 568-8878  
 Þorsteinn Friðbjólfsson, Magnús Þ. Guðmundsson,  
 byggingateknifræðingur, innanhússarkitekt.  
 Kt. 211055-5299 Kt. 240654-5559

**BLIKAÁS 32**  
**HAFNARFJÖRÐUR**

Teikningarheiti: DEILIMYNDIR 1, 2 og 3

Dags. 21.09.1999 Kvarði 1:5  
 Hannað PF Teiknað PP Samþ. *[Signature]*  
 Verknr. 99-823 Teiknr. 401 Breyt.nr.