




ÚTLIT SUDUR

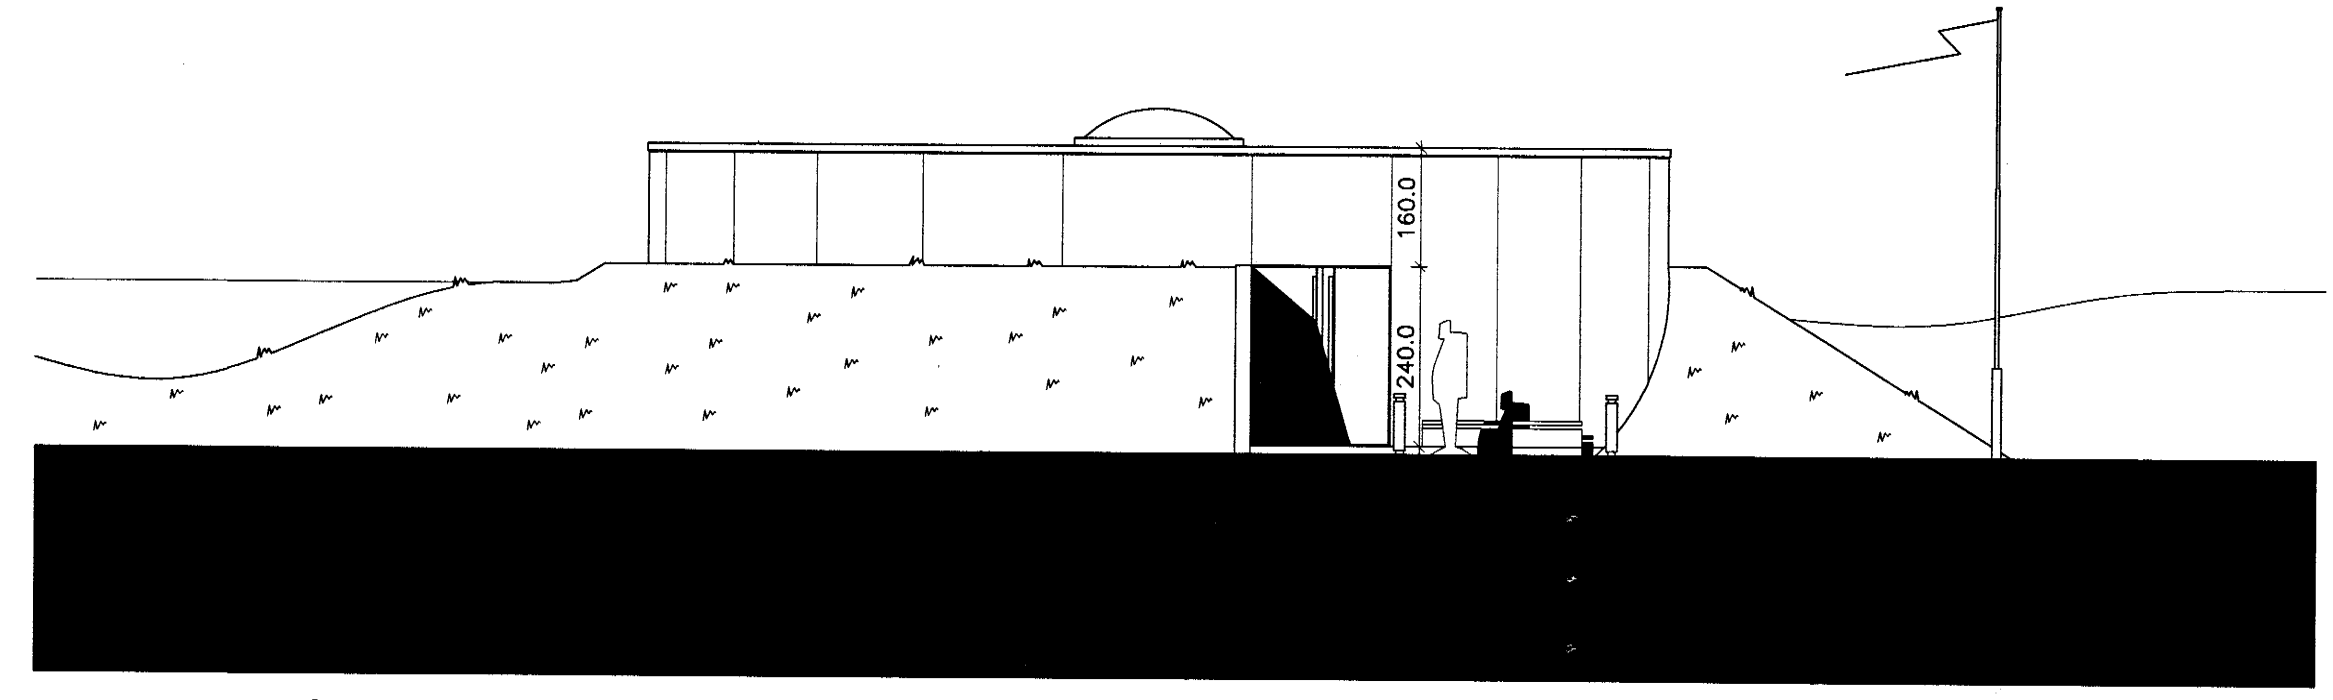


ÚTLIT NORDUR

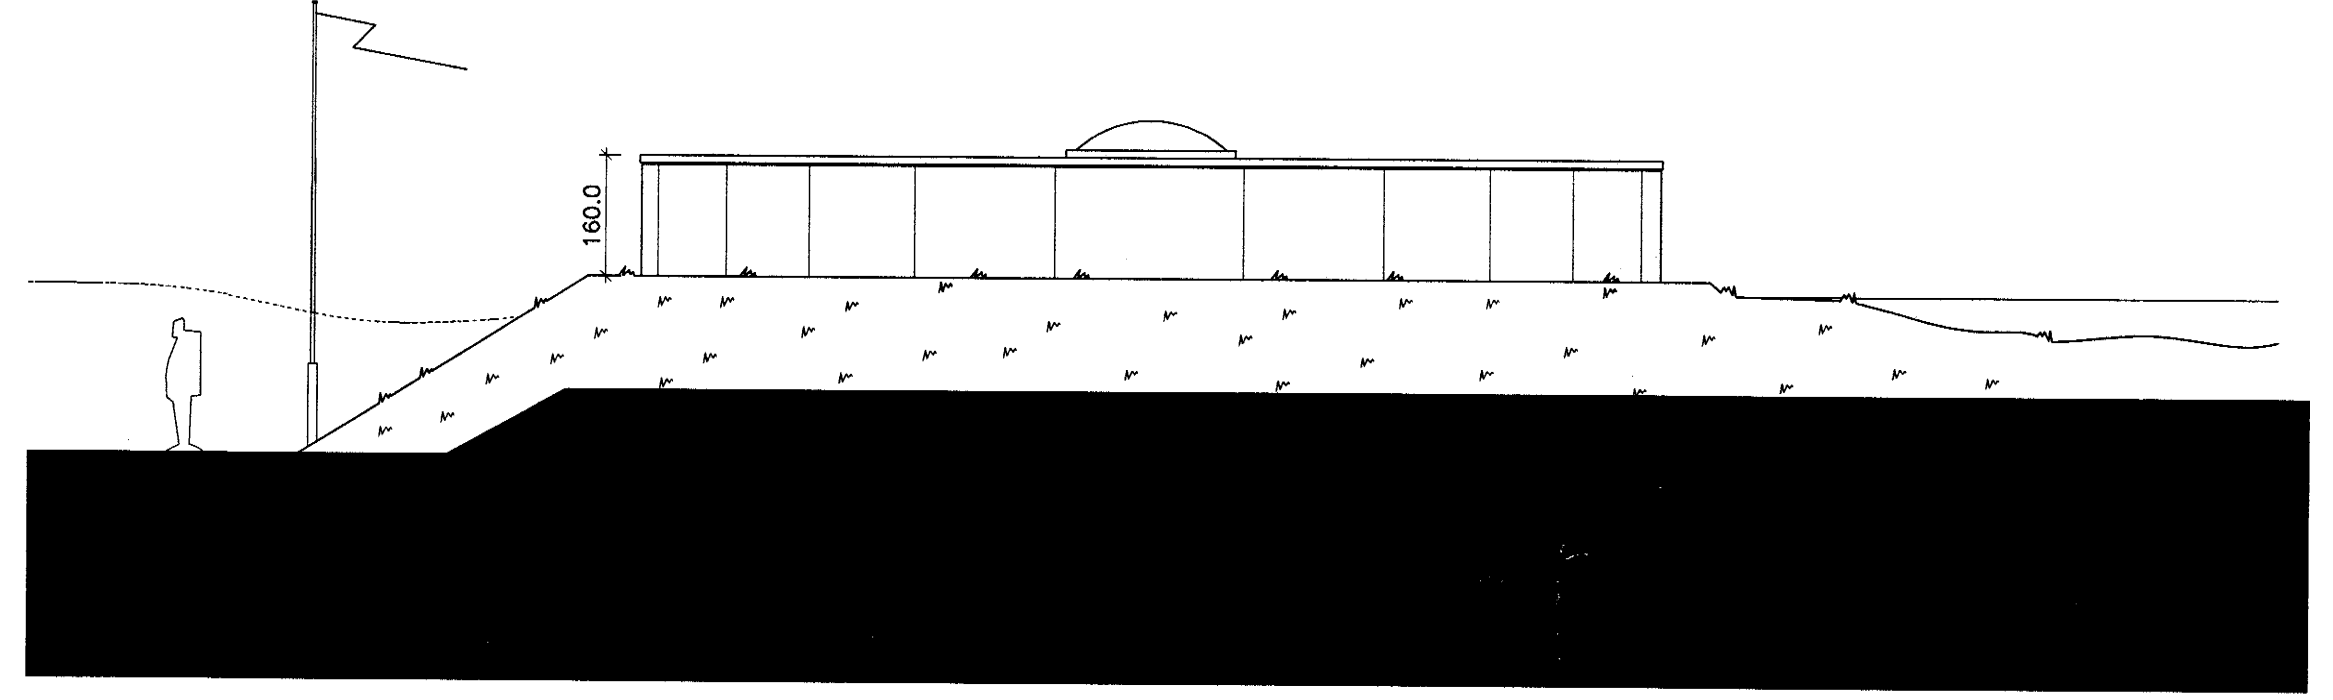

ÚTLIT AUSTUR

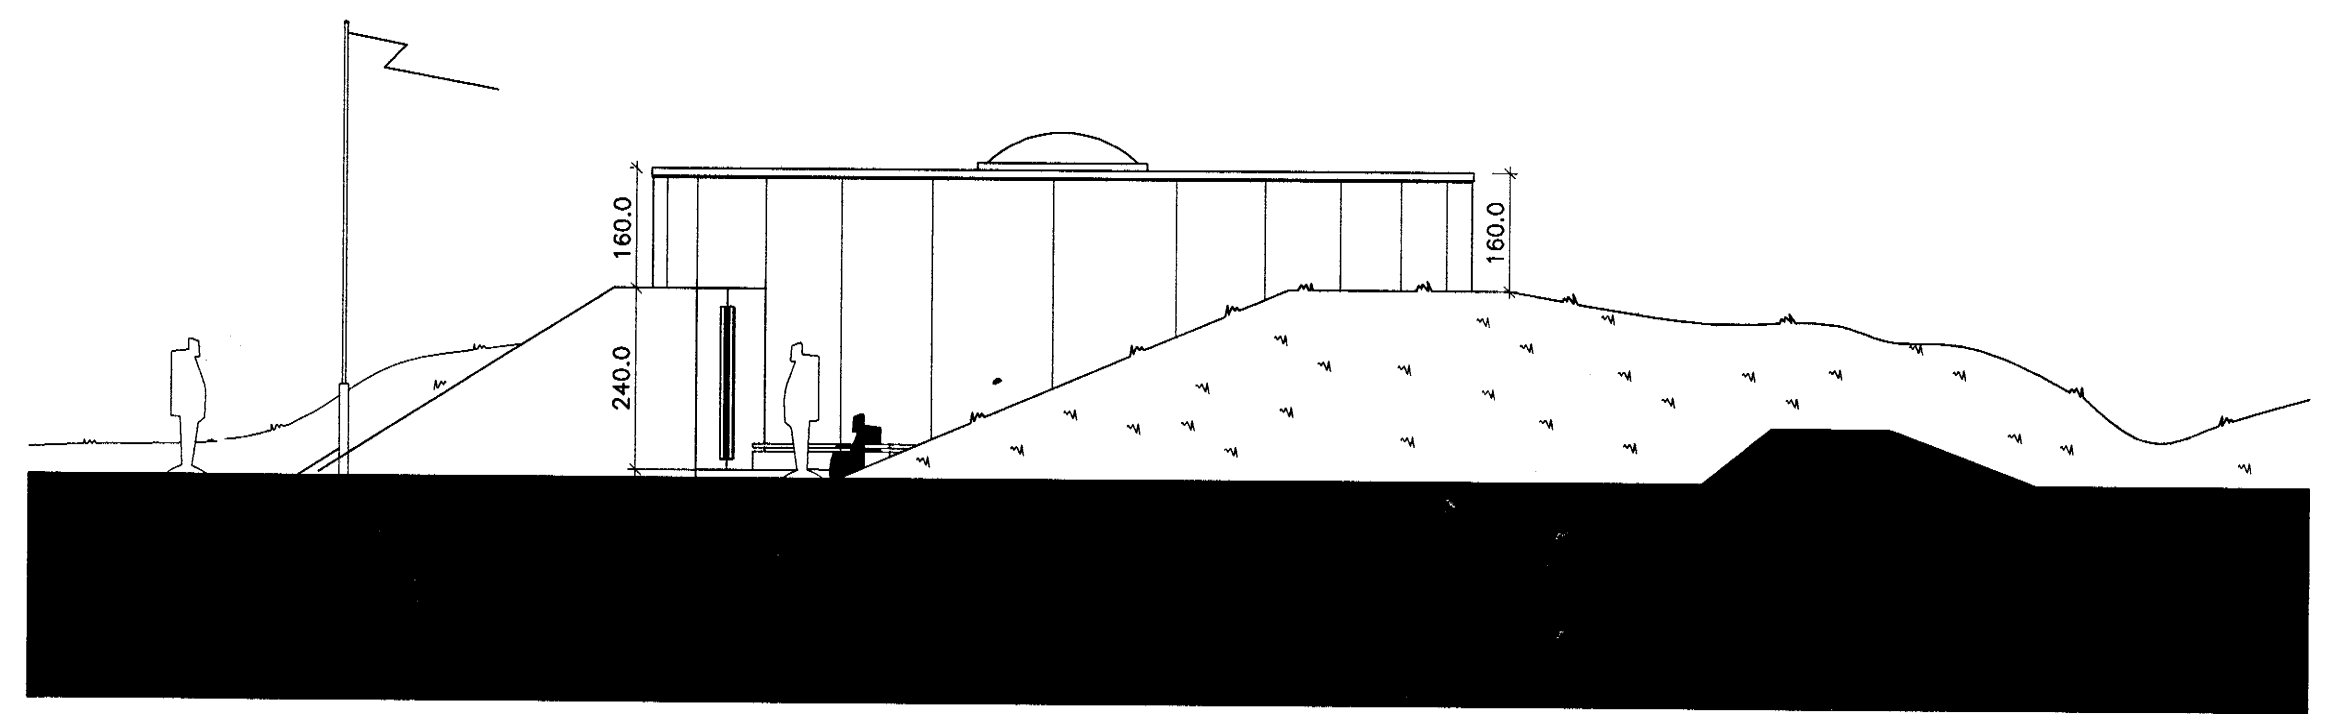


ÚTLIT VESTUR

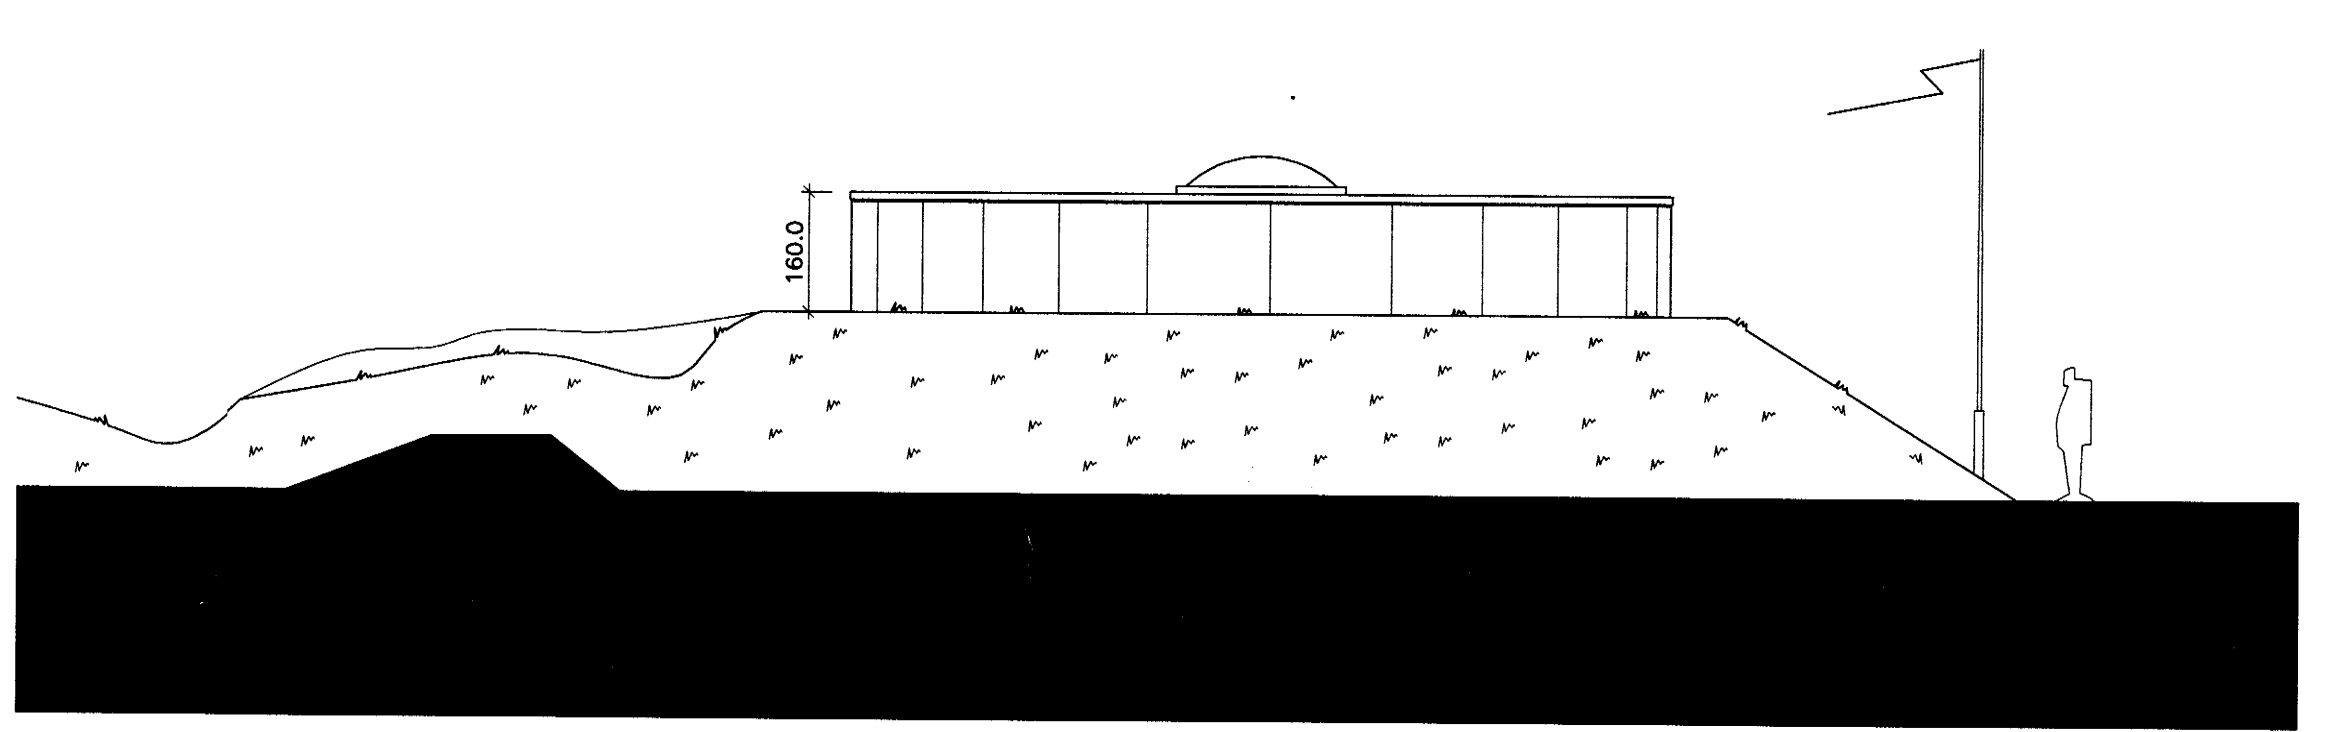

ÁÐALUPPDRÁTTUR

C:  
 B:  
 A: Málsetning 09.09.99  
 BREYTINGAR: DAGS:

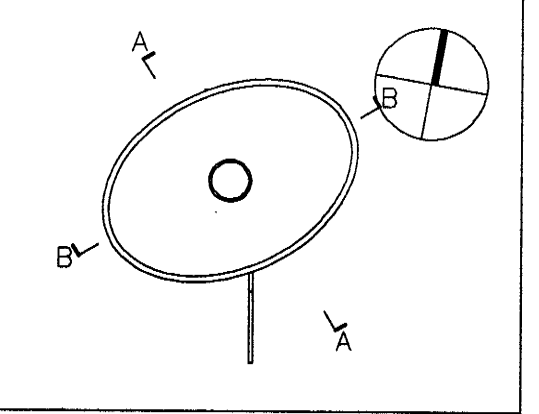

VATNSVEITA HAFNARFIRÐI  
 VATNSDÆLUSTÖÐ  
 BLIKAÁS 3  
 VERK: VATN-9811  
 KVARDI: 1:500  
 DAGS: 15.06.1999  
 ÚTLIT  
 TEIKN: BÖS/LME  
 SKRÁ: grm.dwg

**ÚTI INNI**

**ARKITEKTASTOFA**  
 BALDUR Ó. SVAVARSSON F A I  
 JÓN ÞÓR ÞORVALDSSON F A I  
 ÞINGHOLTSSTRÆTI 27 101 REYKJAVÍK  
 Símar 552 7660 & 562 7660 FAX 552 7661  
 Netfang uti.inni@centrum.is  
 Veffang www.centrum.is/uti.inni