



SNEIDING AA

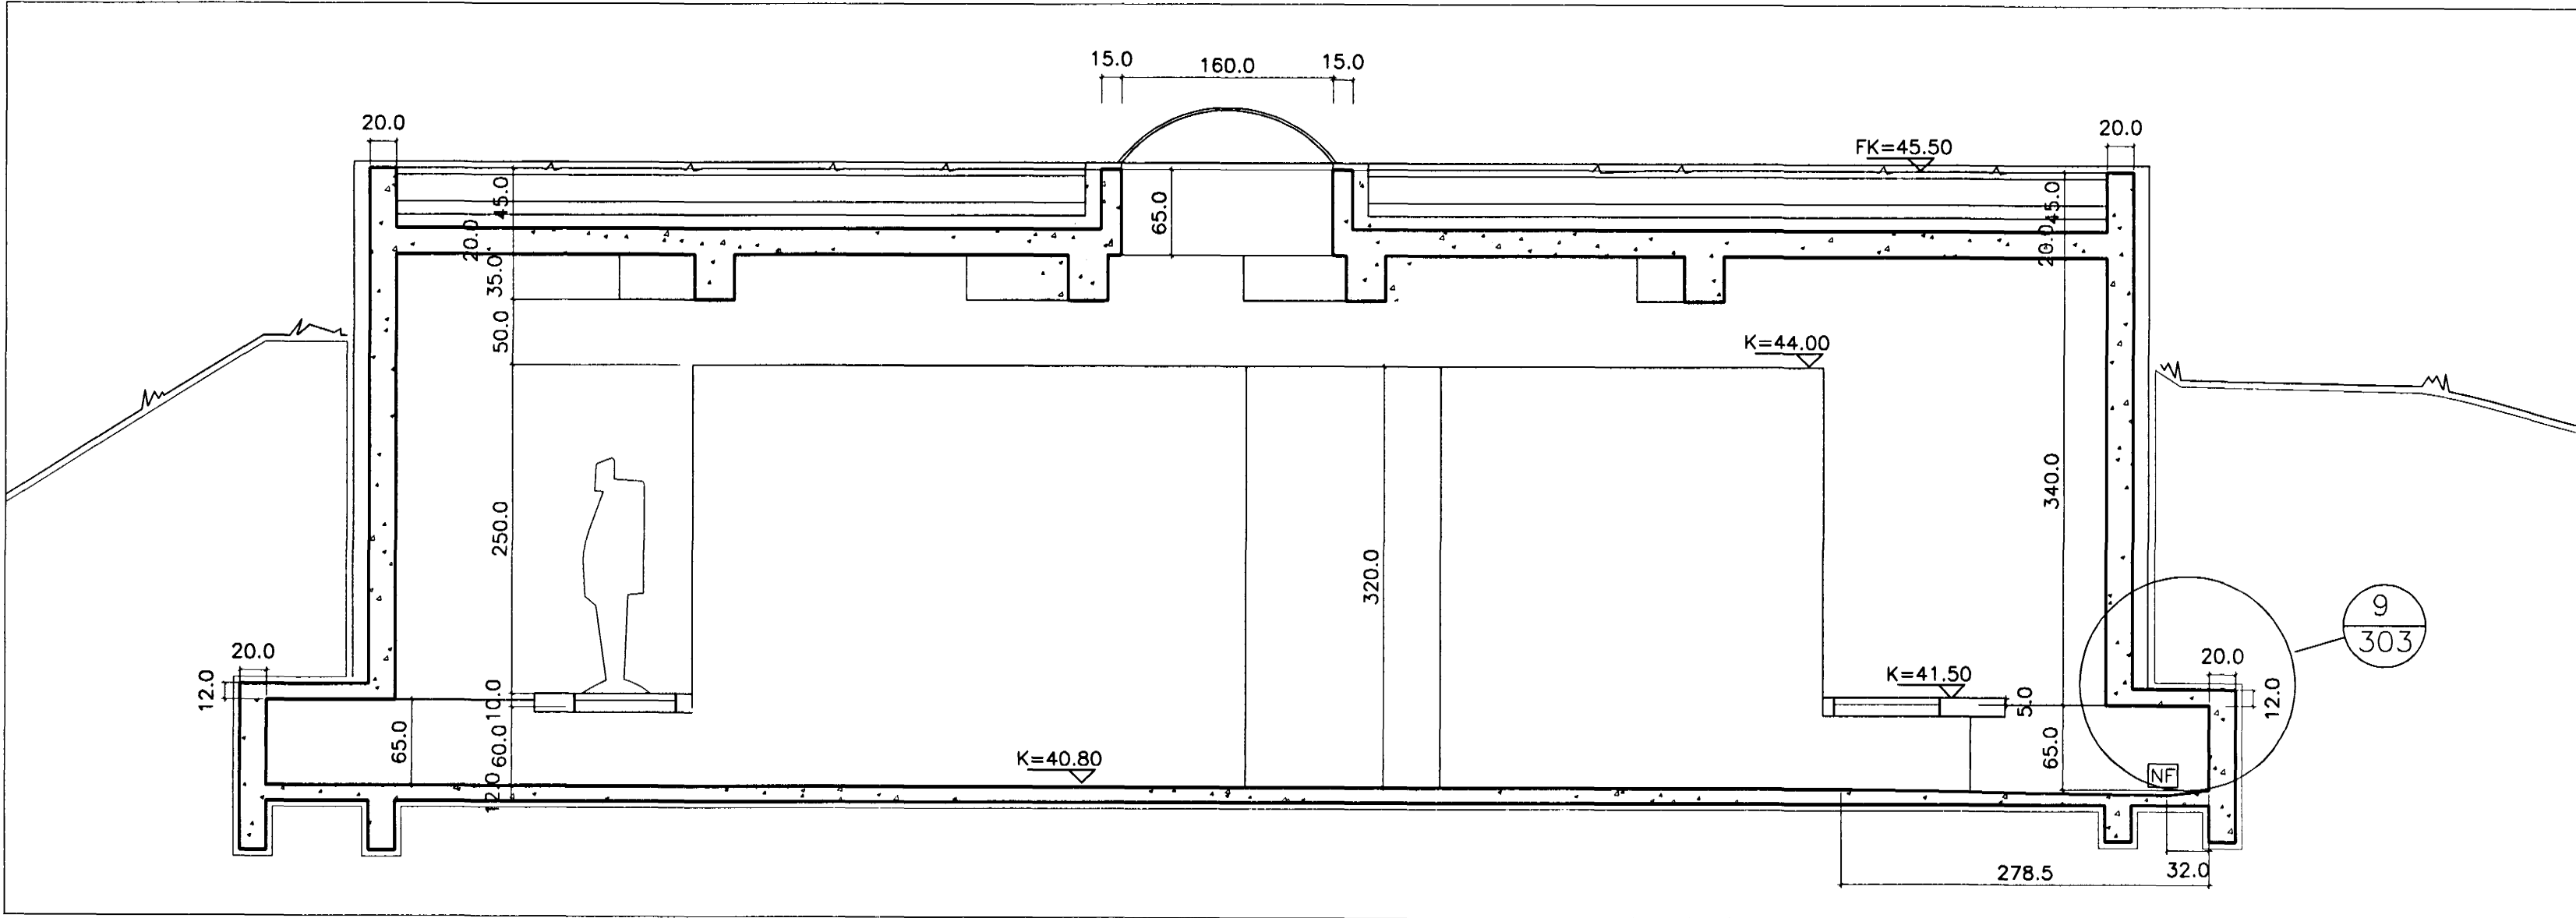

SNEIDING BB

ÚTBODSTEIKNING

C:
B:
A: Stærð þakglugga breytist 08.12.99
BREYTINGAR: DAGS:

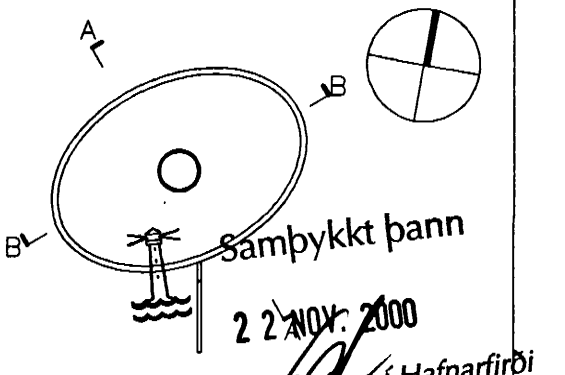

Byggingafræðingur í Hafnarfirði
Sigrbjartur Halldórsson
VATNSVEITA HAFNARFIRÐI

VATNSDELUSTÖÐ BLIKAÁS 3
VERK: VATN-9811
KVARDI: 1:50
DAGS: 24.12.99
TEIKN: BÖS/LME
SNEIDING AA
SNEIDING BB
SKRÁ: grm.dwg

ÚTI INNI
ARKITEKTASTOFA

BALDUR Ó. SVAVARSSON F A I
JÓN ÞÓR ÞORVALDSSON F A I

ÞINGHOLTSTRÉTI 27 101 REYKJAVÍK
SÍMAR 552 7660 & 562 7660 FAX 552 7661
NETFANG ut.inni@centrum.is
VESPANND www.centrum.is/ut.inni