



ÚTLIT TIL SUDURS

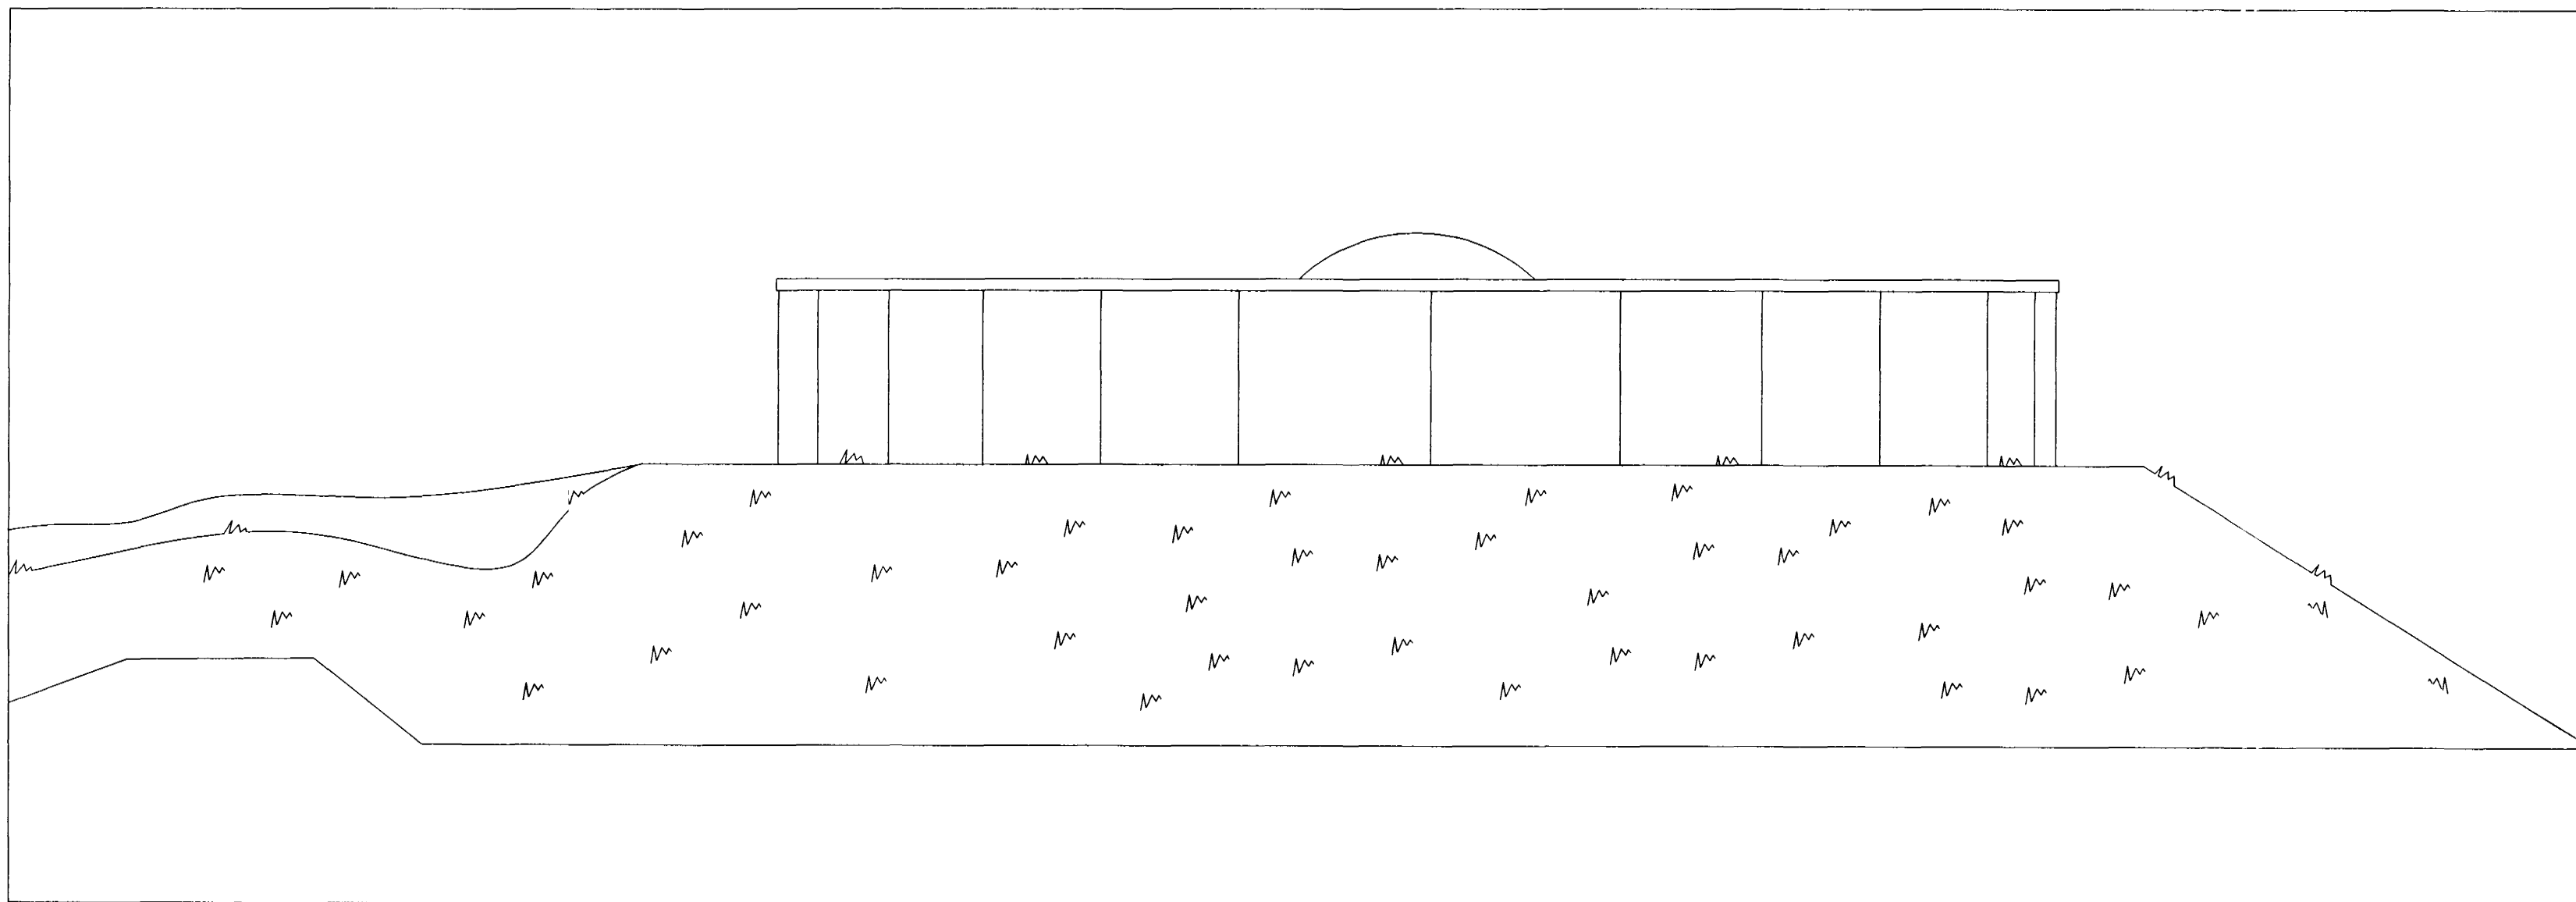

ÚTLIT TIL NORDURS

ÚTBODSTEIKNING

C:  
 B:  
 A: Skipting klæðningar 10.03.00  
 BREYTINGAR: DAGS:

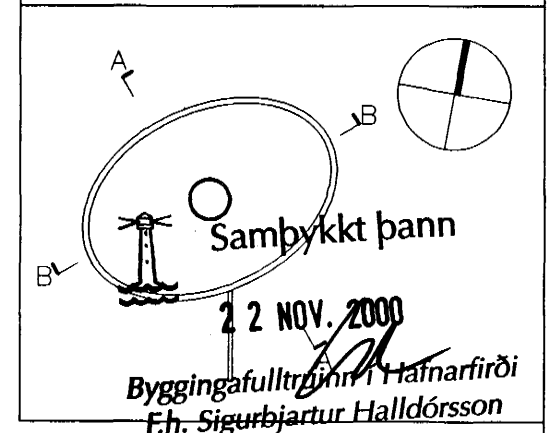

VATNSVEITA HAFNARFJARDAR

VATNSDELUSTÖÐ  
 BLIKAÁS 3  
 VERK: VATN-9811  
 KVARÐI: 1:50  
 DAGS: 24.12.99  
 ÚTLIT  
 SÉRHLUTAMERKINGAR  
 TEIKN: BÓS/LME  
 SKRA: grm.dwg

ÚTI INNI  
 ARKITEKTASTOFA

BALDUR Ó. SVAVARSSON F A I  
 JÓN ÞÓR ÞORVALDSSON F A I  
 ÞINGHOLTSSTRÆTI 27 101 REYKJAVÍK  
 SIMAR 552 7660 & 562 7660 FAX 552 7661  
 NETFANG uti.inni@centrum.is  
 VEFVAÐUR www.centrum.is/uti.inni

A

202

*Sigurbjartur Halldórsson* 120357-5149