

Samþykkt þann
 07 APR. 2000
 Byggingaútlitúinn í Hafnarfirði
 F.h. Kristján Þórarinnsson


Úr Gildi




G=48,79
 BLIKAÁS 44
 AUSTUR
 G=48,87
 BLIKAÁS 42



G=48,15
 BLIKAÁS 42
 VESTUR
 G=47,80
 BLIKAÁS 44
 L=47,80

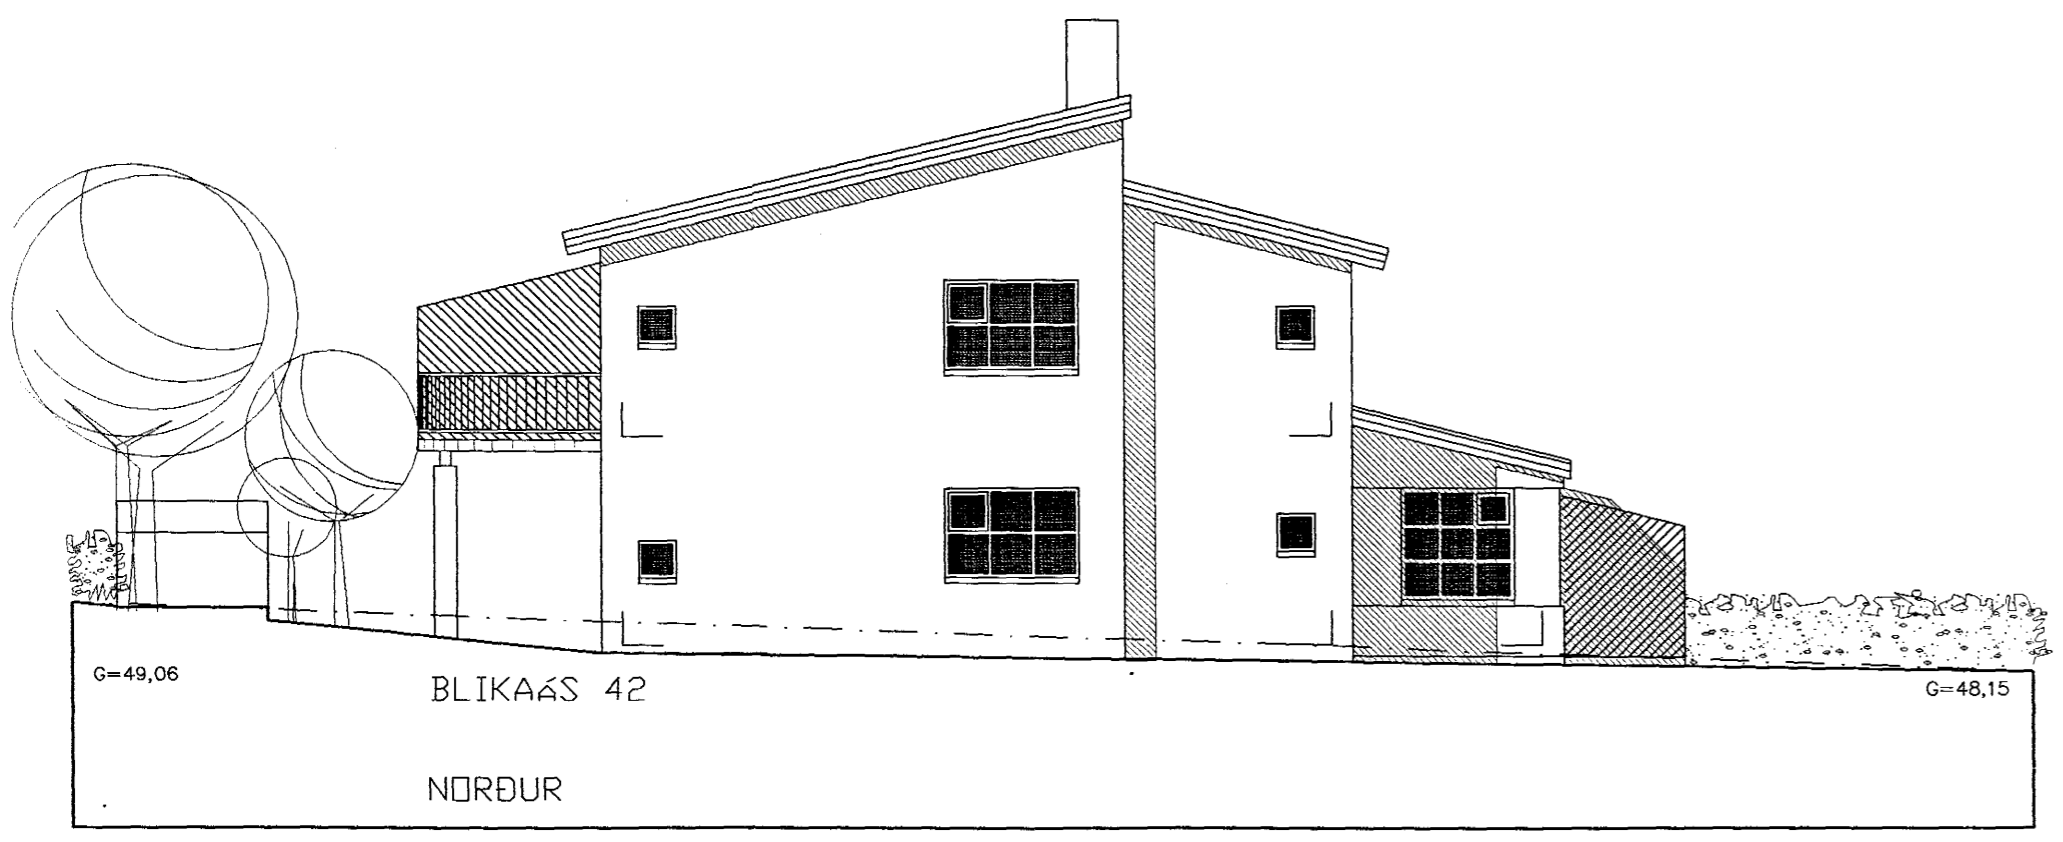

G=49,06
 BLIKAÁS 42
 NORÐUR
 G=48,15

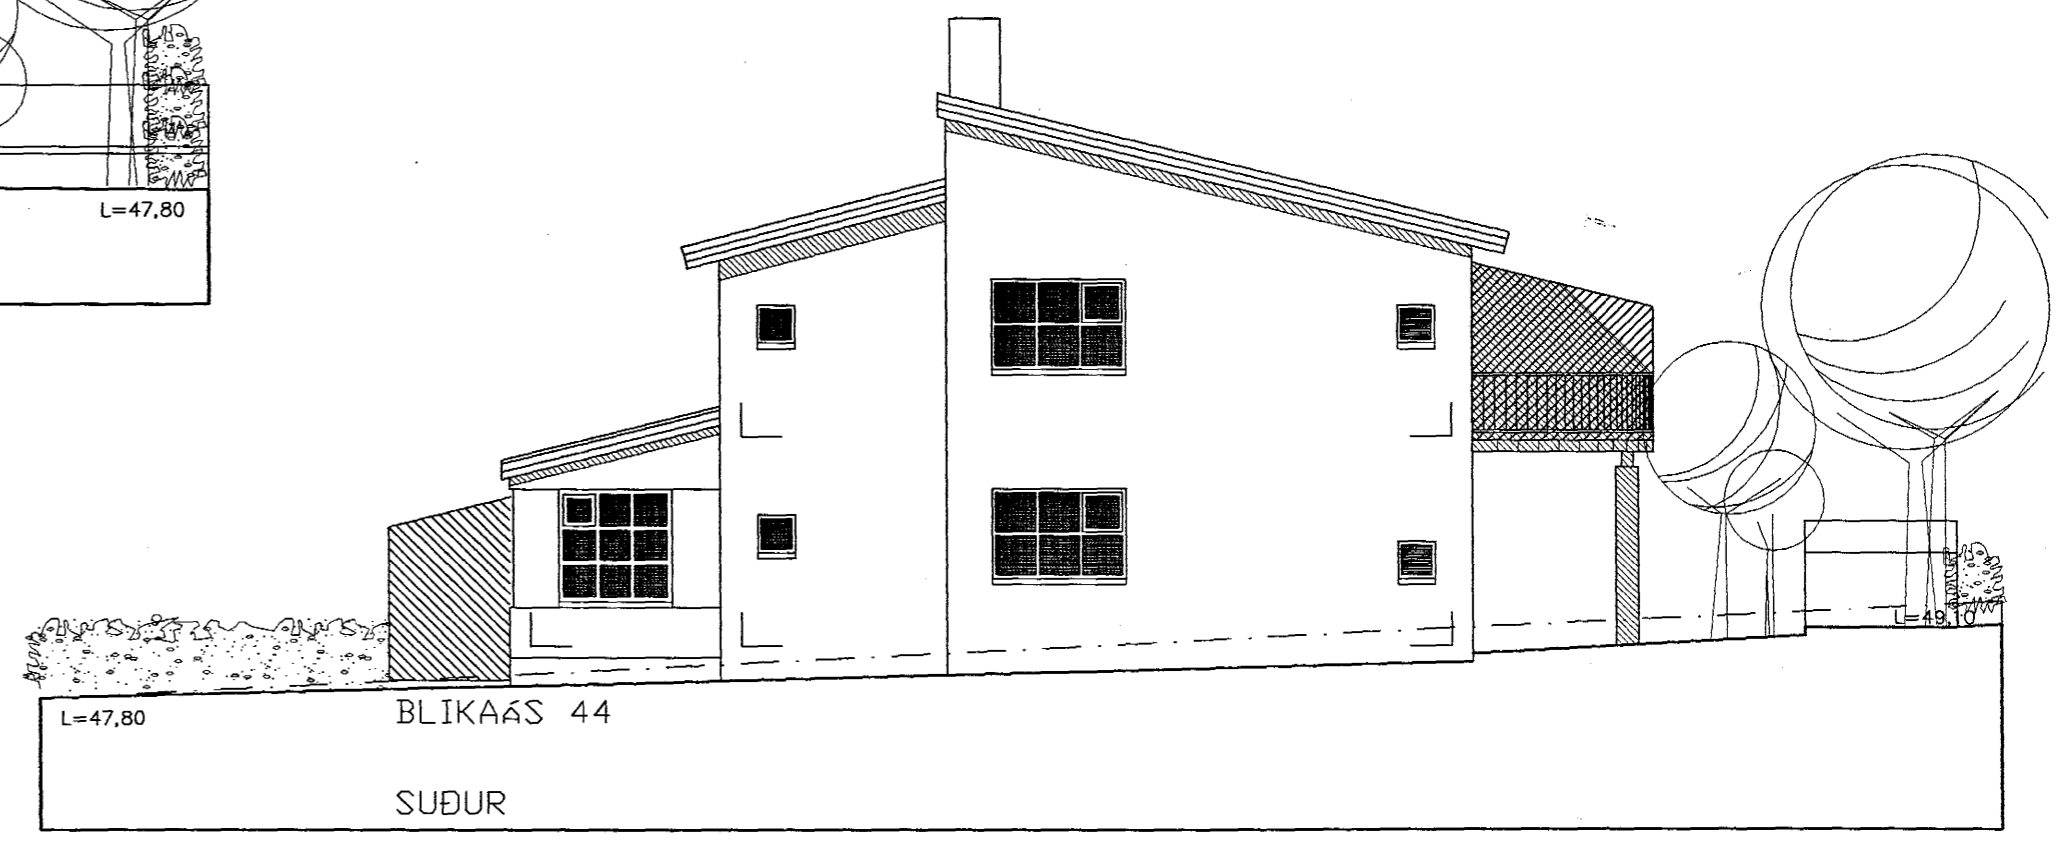

L=47,80
 BLIKAÁS 44
 SUÐUR

breytt dags. teiknað lýsing

verknr.: 9909 hannað/teikn: FF

mkv: 1/100 dags: 30.11.99

TEIKNISTOFAN THAK

FRIBRIK FRIBRIKSSON ARKITEKT F.É.Ú. 21250-4510, FFARX 01 SLANDIAIS
 KLAPPAÐSTÍK 10, 101 REYKJAVÍK, Sími 5511060, FAX 5511060

28.03.00 *Christiansen lf*

103
 BLIKAÁS 42-44

ÚTLIT 1/100