



Samþykkt þann
 06 DES. 1999
 Byggingatillitunni í Hafnarfirði
 Erlendur Hjalmarsson




G=48,79
 BLIKAÁS 44
 AUSTUR
 G=48,87
 BLIKAÁS 42

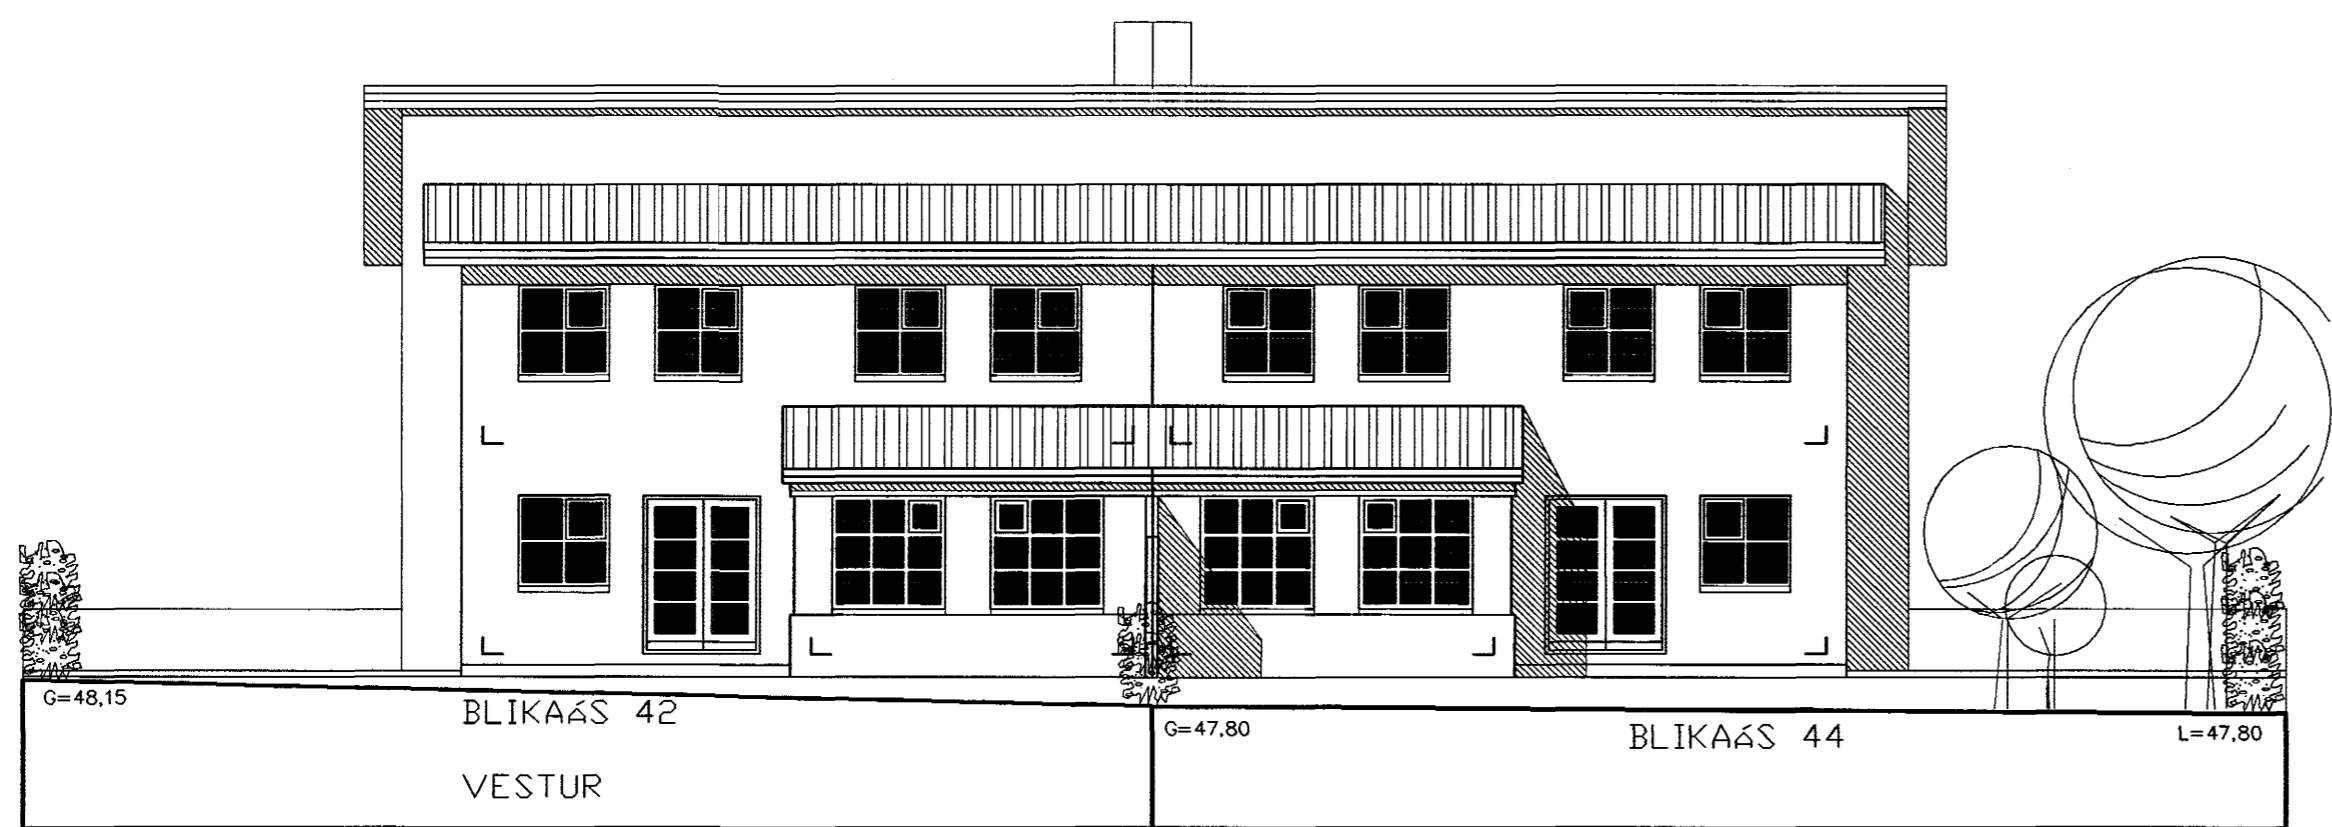

G=48,15
 BLIKAÁS 42
 VESTUR
 G=47,80
 BLIKAÁS 44
 L=47,80

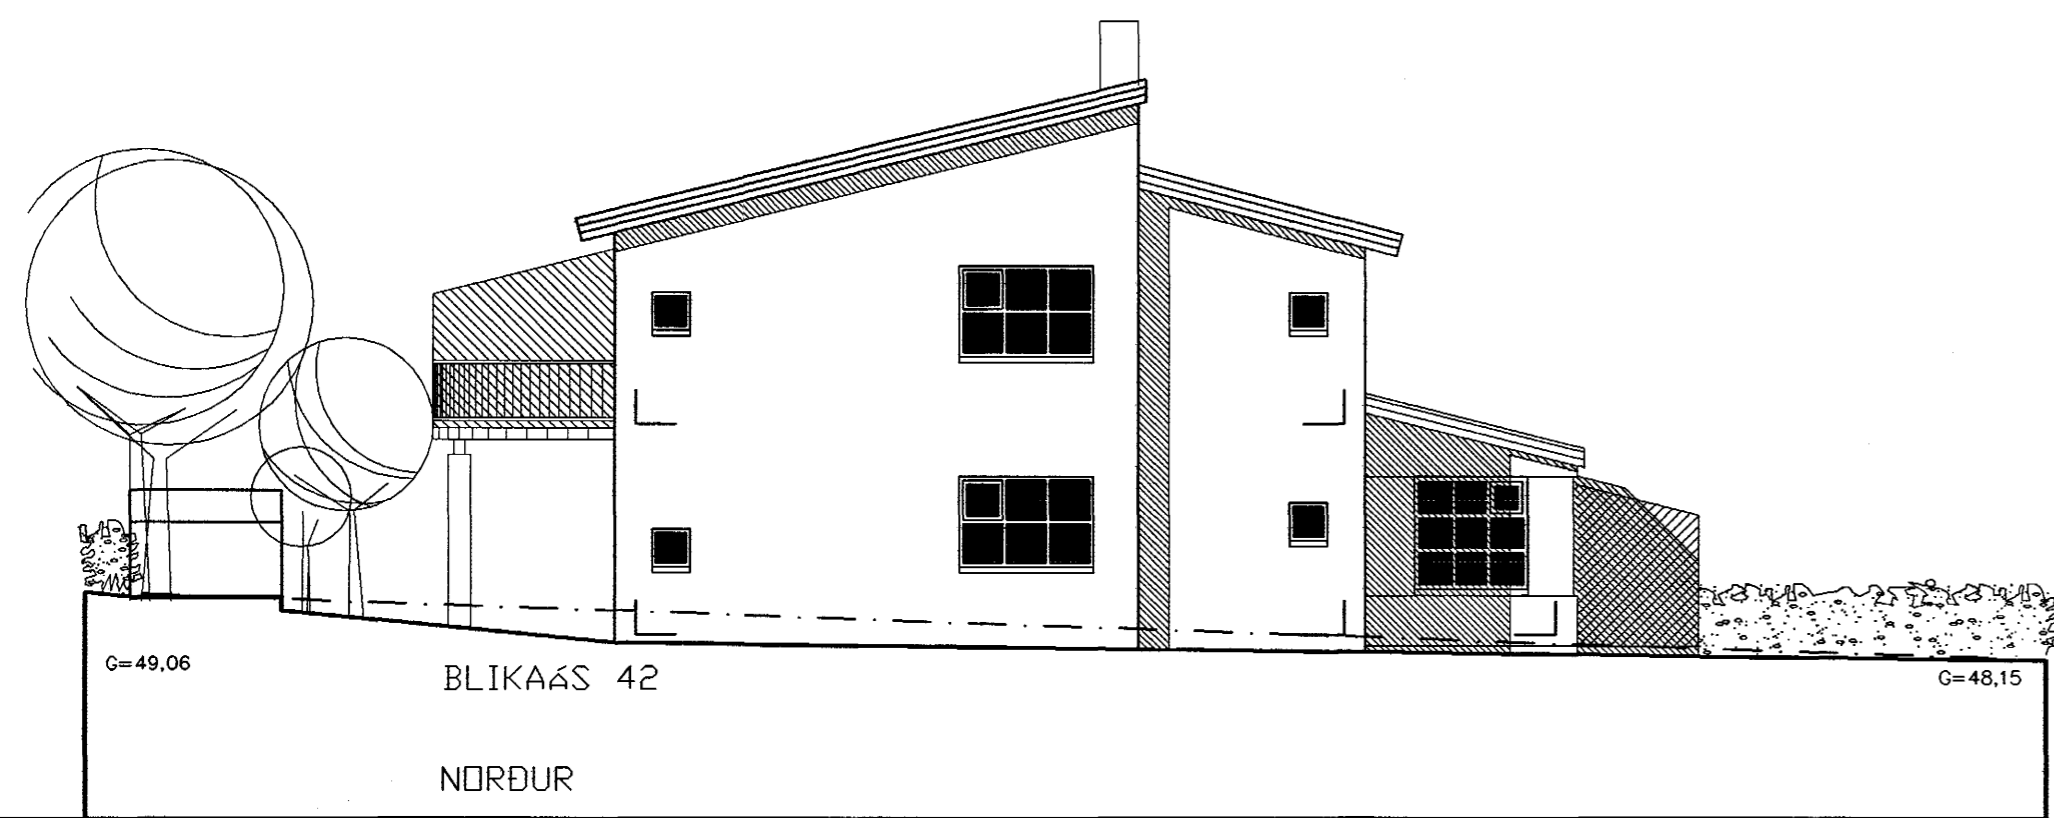

G=49,06
 BLIKAÁS 42
 NORDUR
 G=48,15

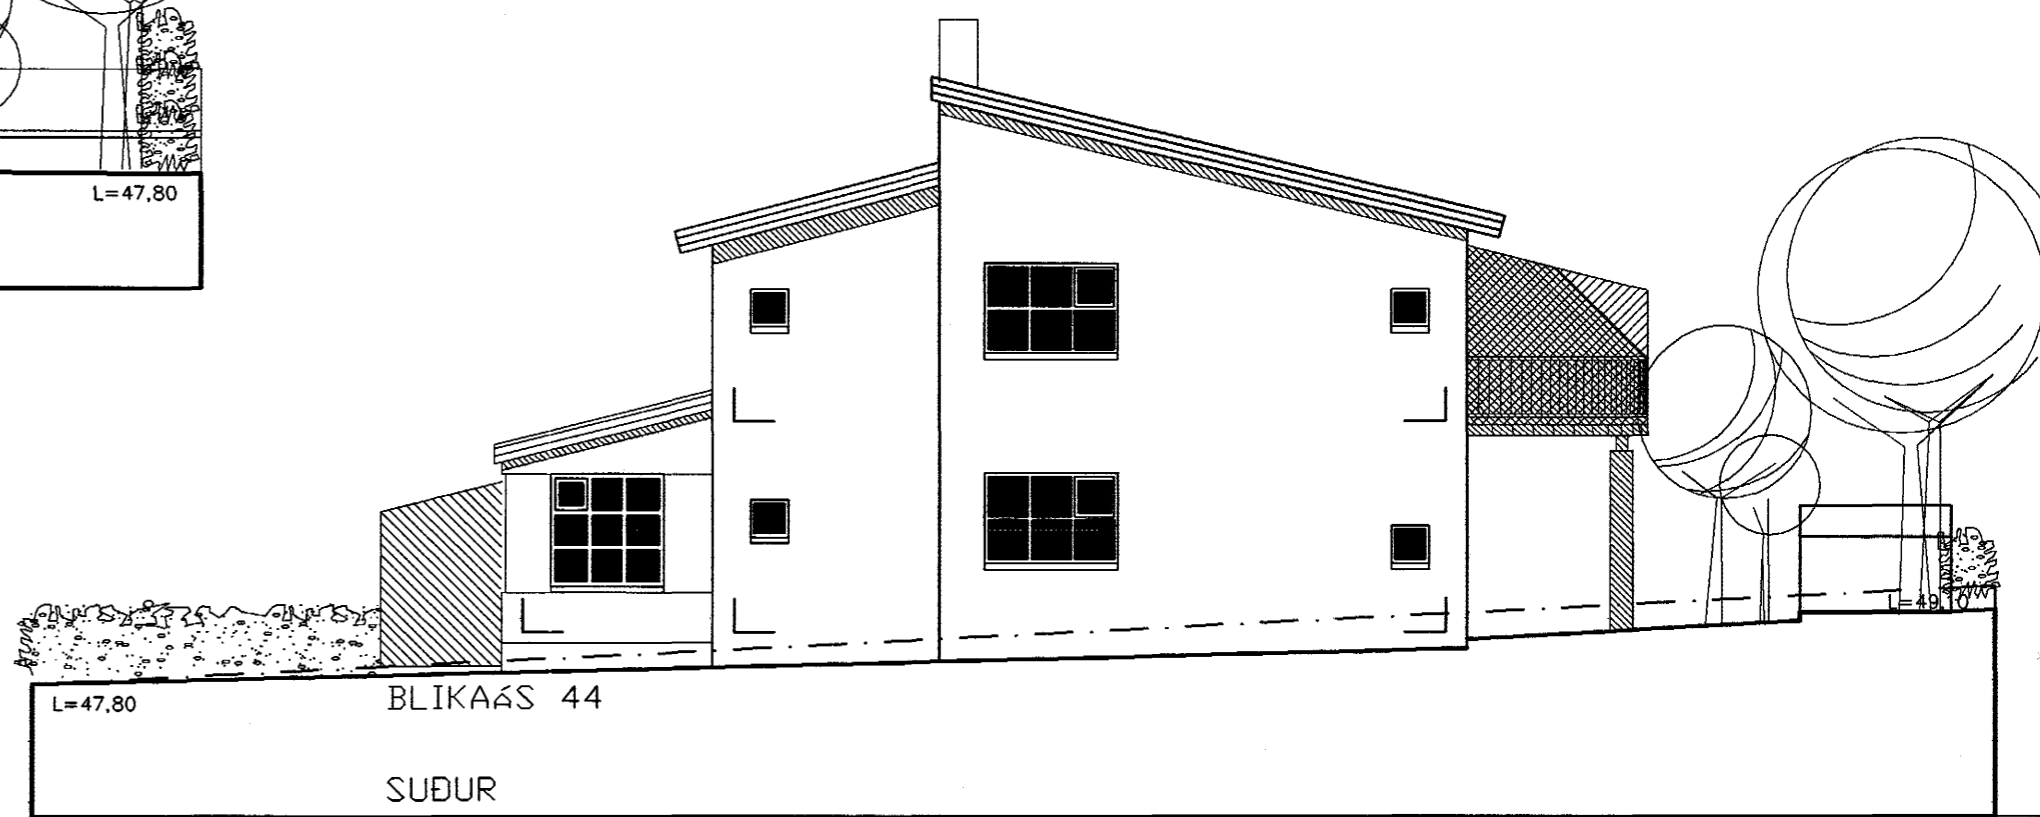

L=47,80
 BLIKAÁS 44
 SUDUR

breytt dags. teikna? lýsing

103
 BLIKAÁS 42-44

ÚTLIT 1/100

dags: 30.11.99

verknr.: 9909 hanna?/teikn: FF

mkv: 1/100

TEIKNISTOFAN THAK

FRIBRIK FRIBRIKSSON AÐRITTEKT EÐ.Í, 21256-4519, FF-ÁRÍK @ ÍSLANDIÐ ÍS
 KLAPPARSTÍG 10, 101 REYKJAVÍK, Sími 55110 00, FAX 55110 06

3.12.99 *Lfridriksson*