
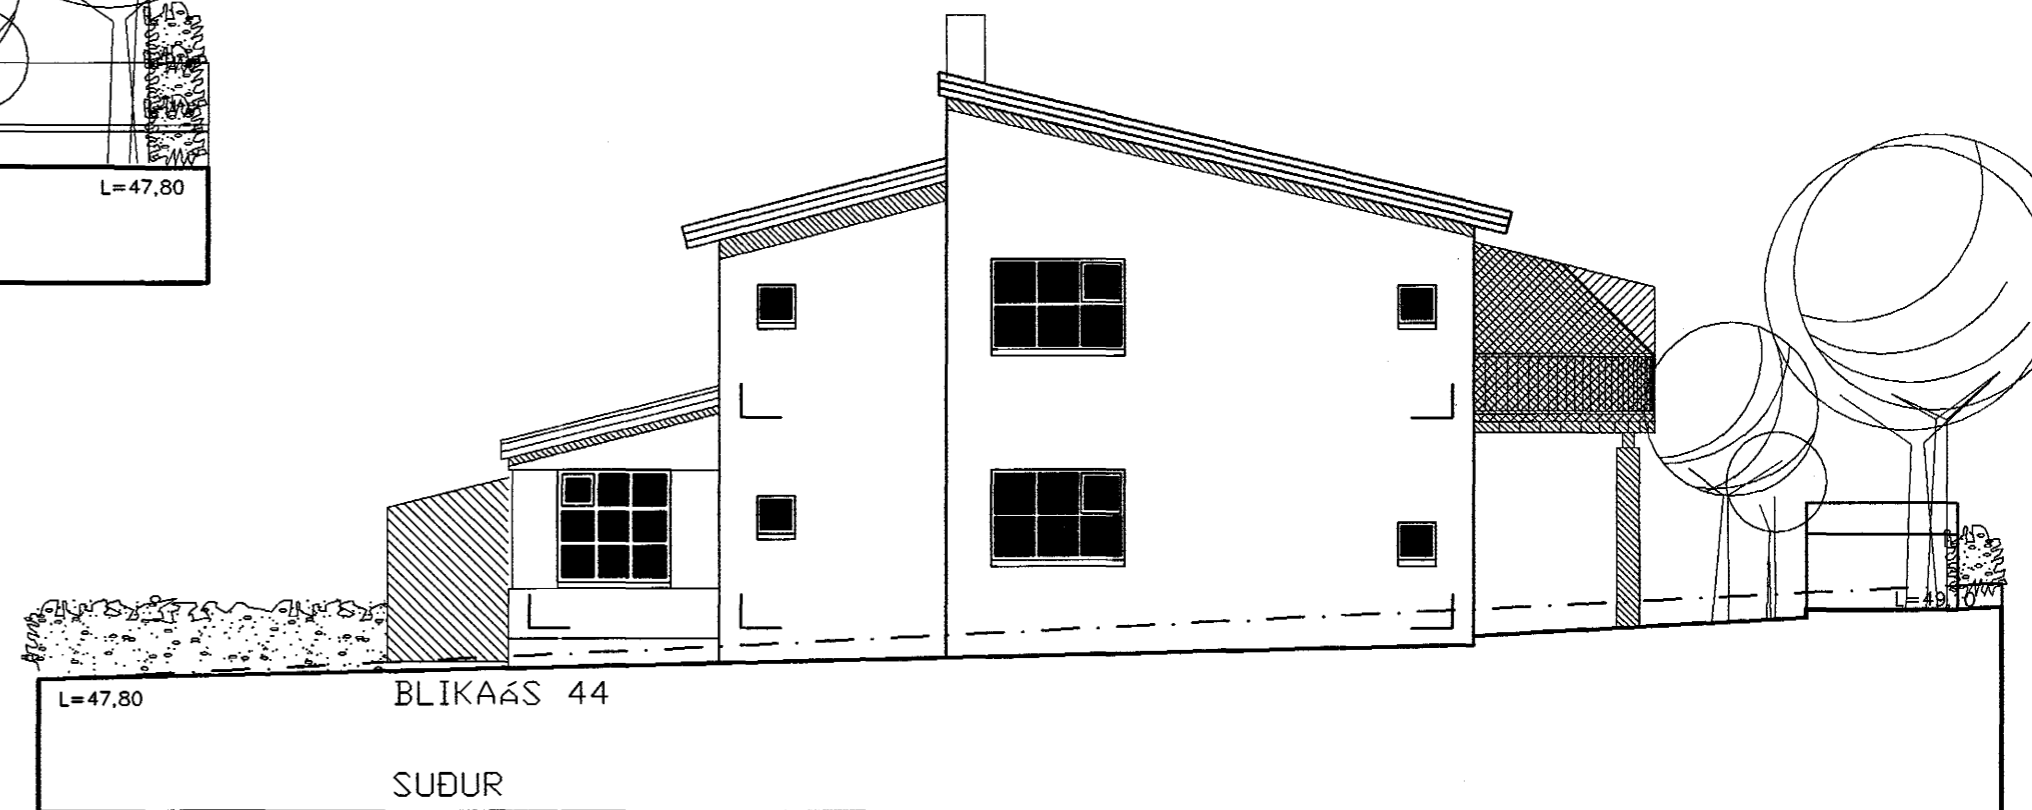


Samþykkt þann
 06. DES. 1999
 Byggingatvölrúnn / Heiðarfríði
 Erlendur Hjalmarsson

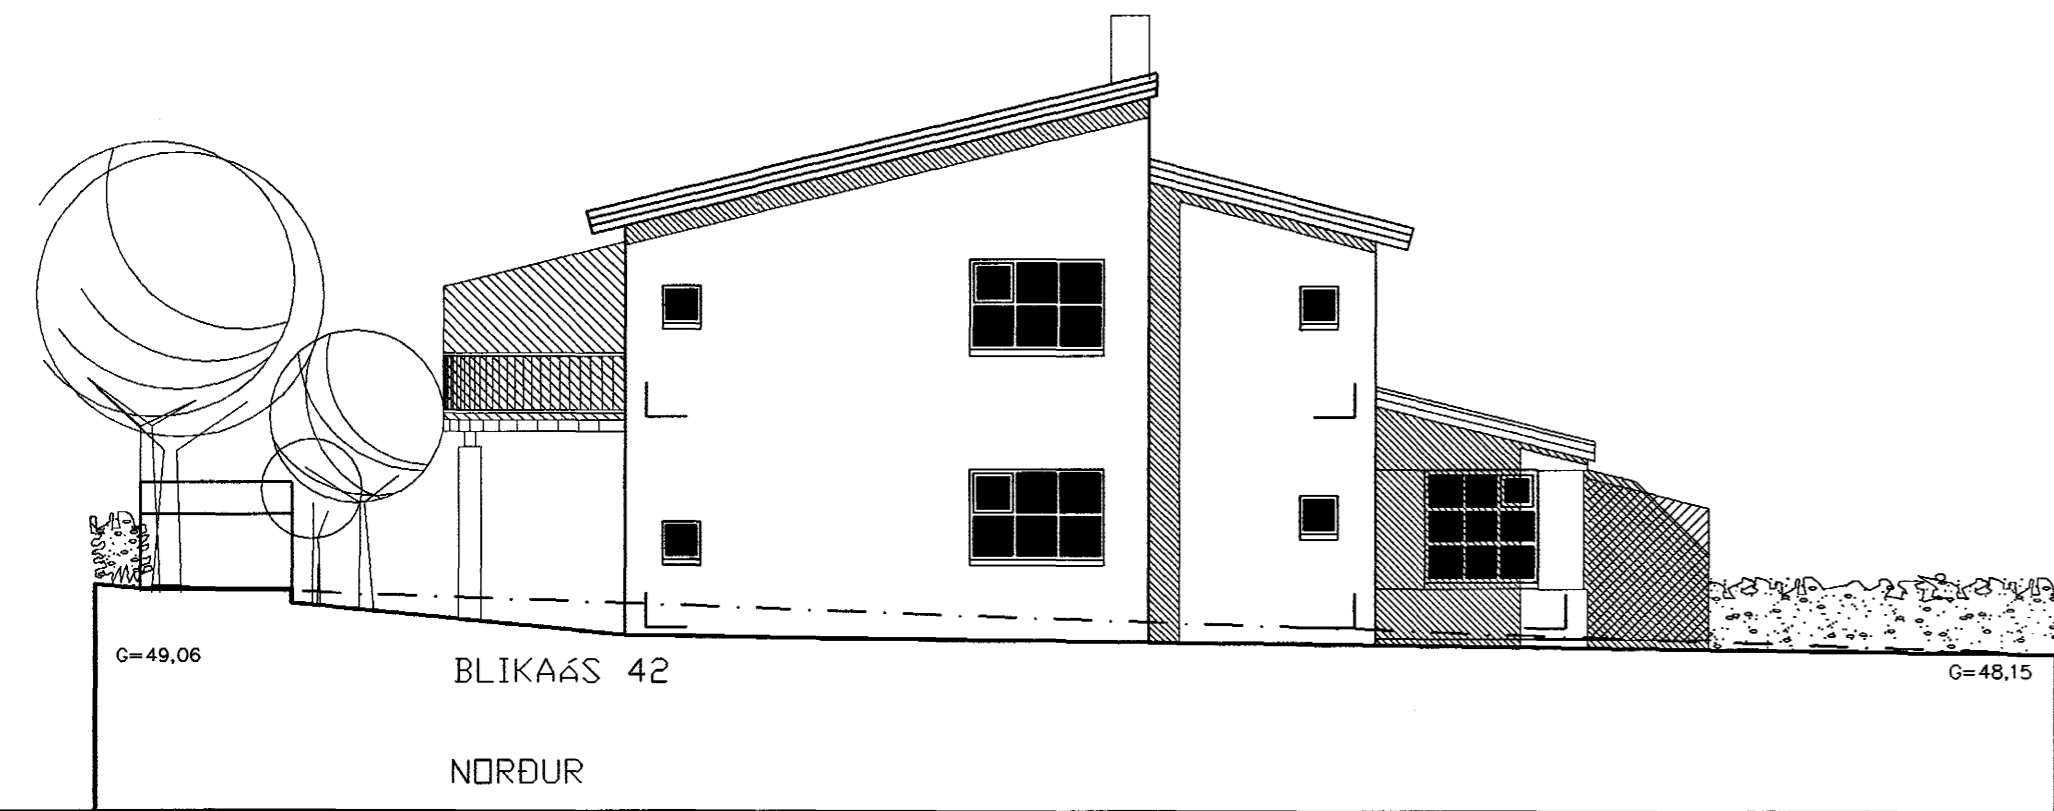

breytt dags. teikna? lýsing

verknr.: 9909 hanna?/teikn: FF

mkv: 1/100

dags: 30.11.99

TEIKNISTOFAN THAK

FRIBRIK FRIBRIKSSON ARCHITECT F.A.Í. 210256-4519, FFARSK @ SLANDIAS
 KLAPPAÐASTÍG 10, 101 REYKJAVÍK, Sími 5511060, FAX 5511060

3.12.99 *L. H. Silan*

103
 BLIKAÁS 42-44

ÚTLIT 1/100