





Samþykkt þann

03 SEPT. 1999


Byggingatulltrúinn í Hafnarfirði
Erlendur Hjálmarsson

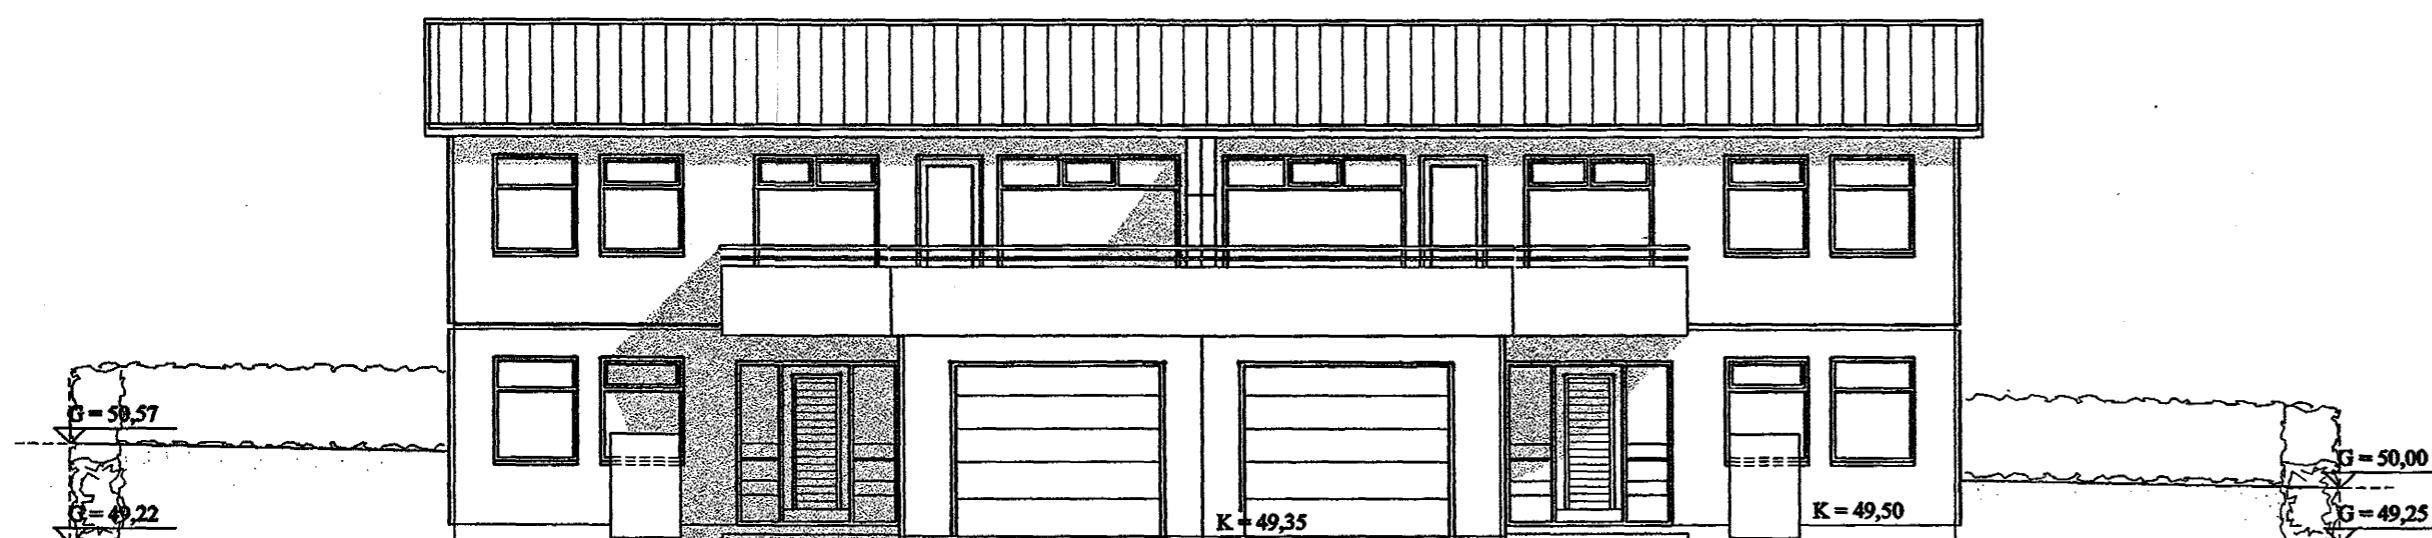


ÚTLIT VESTUR M 1:100

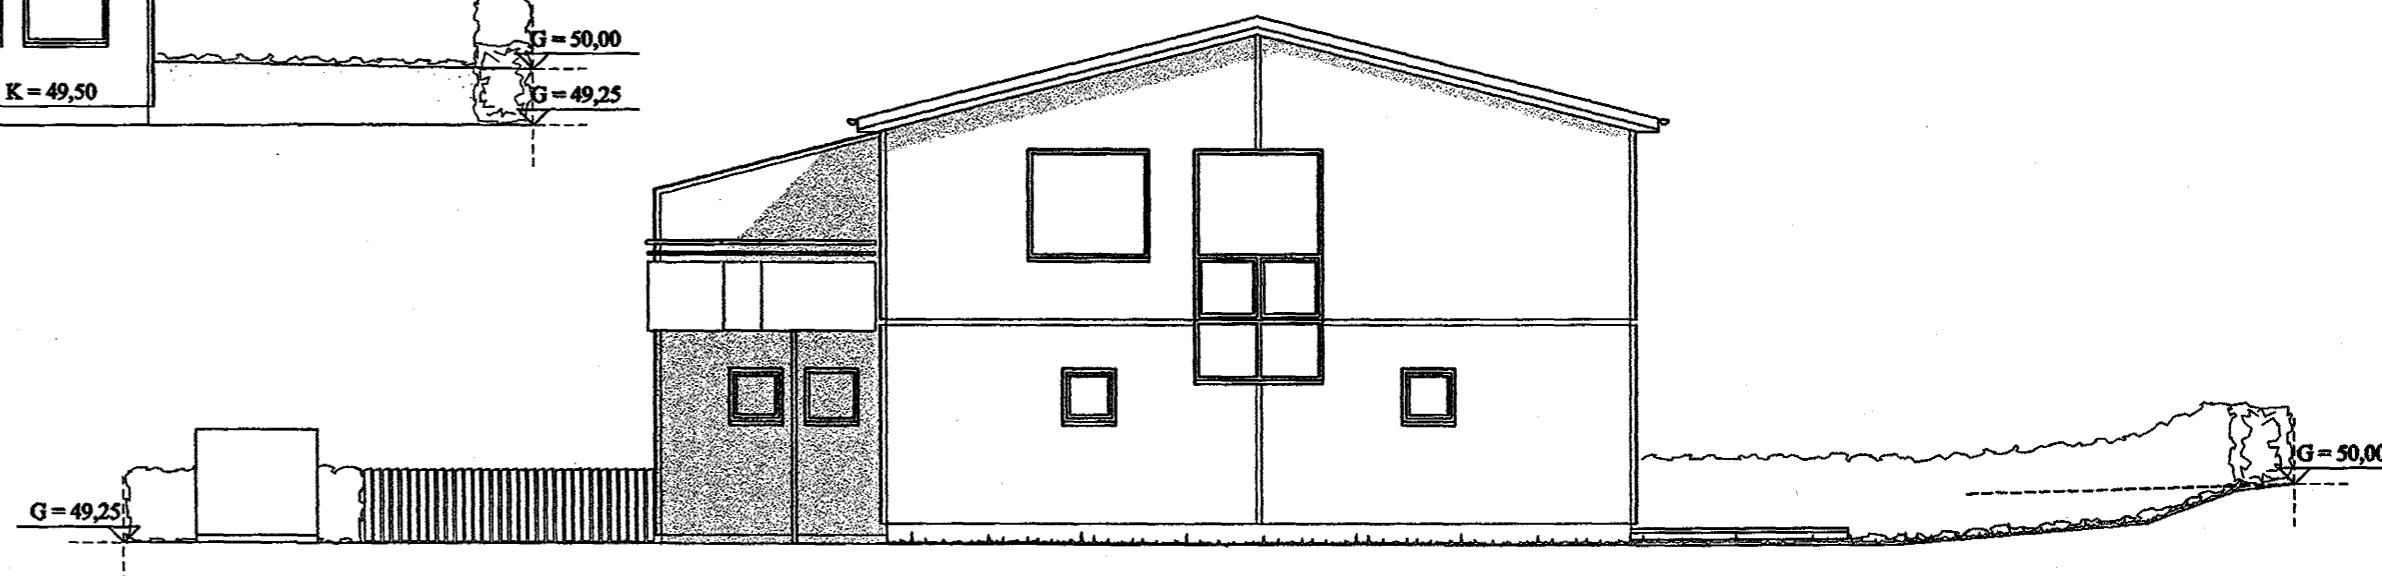


ÚTLIT SUÐUR M 1:100

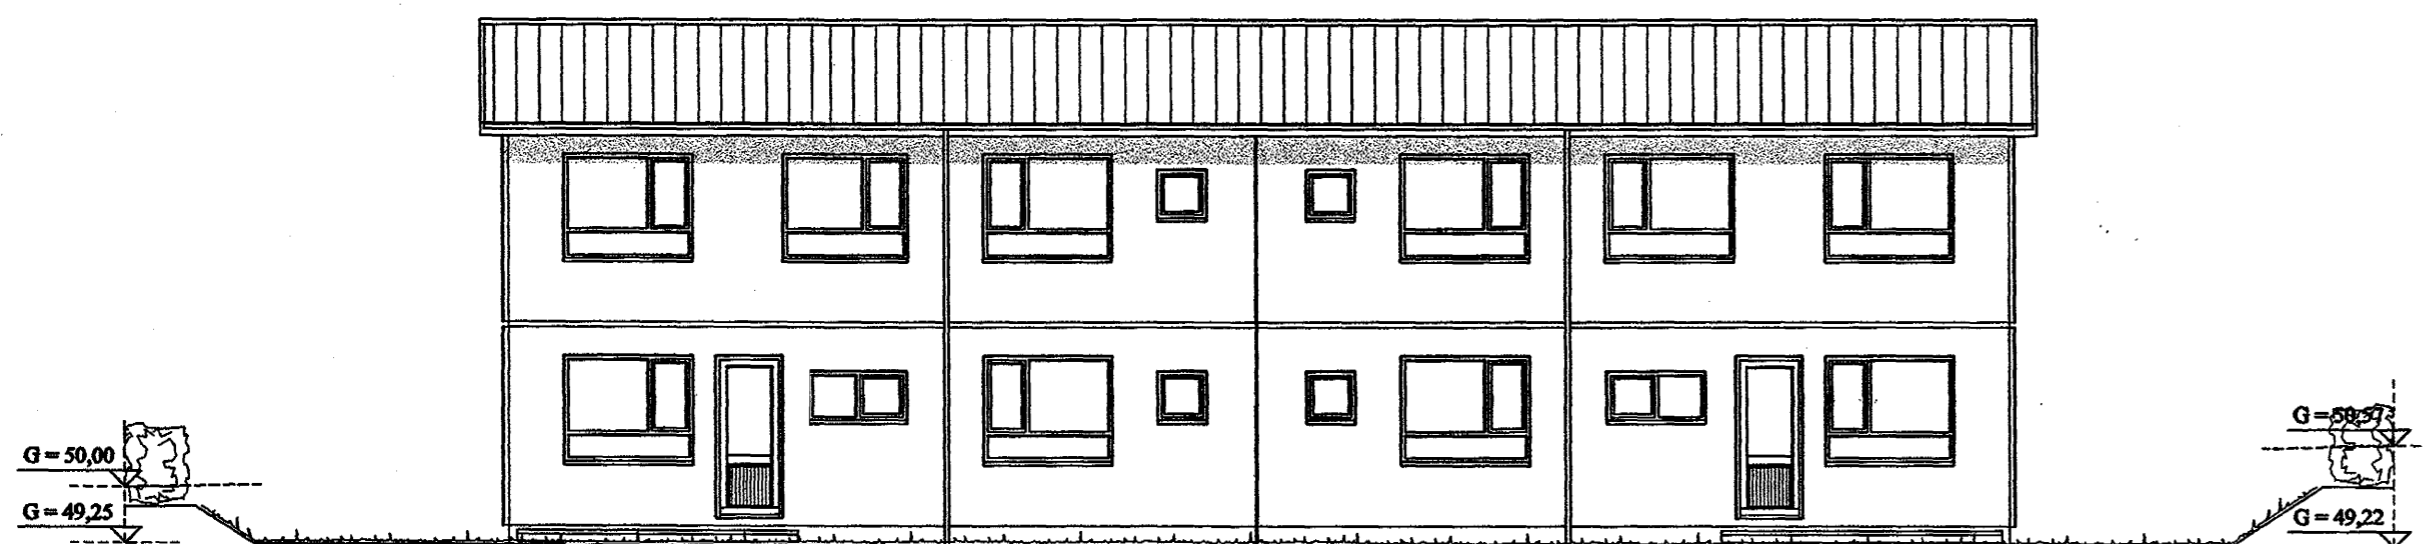


ÚTLIT AUSTUR M 1:100

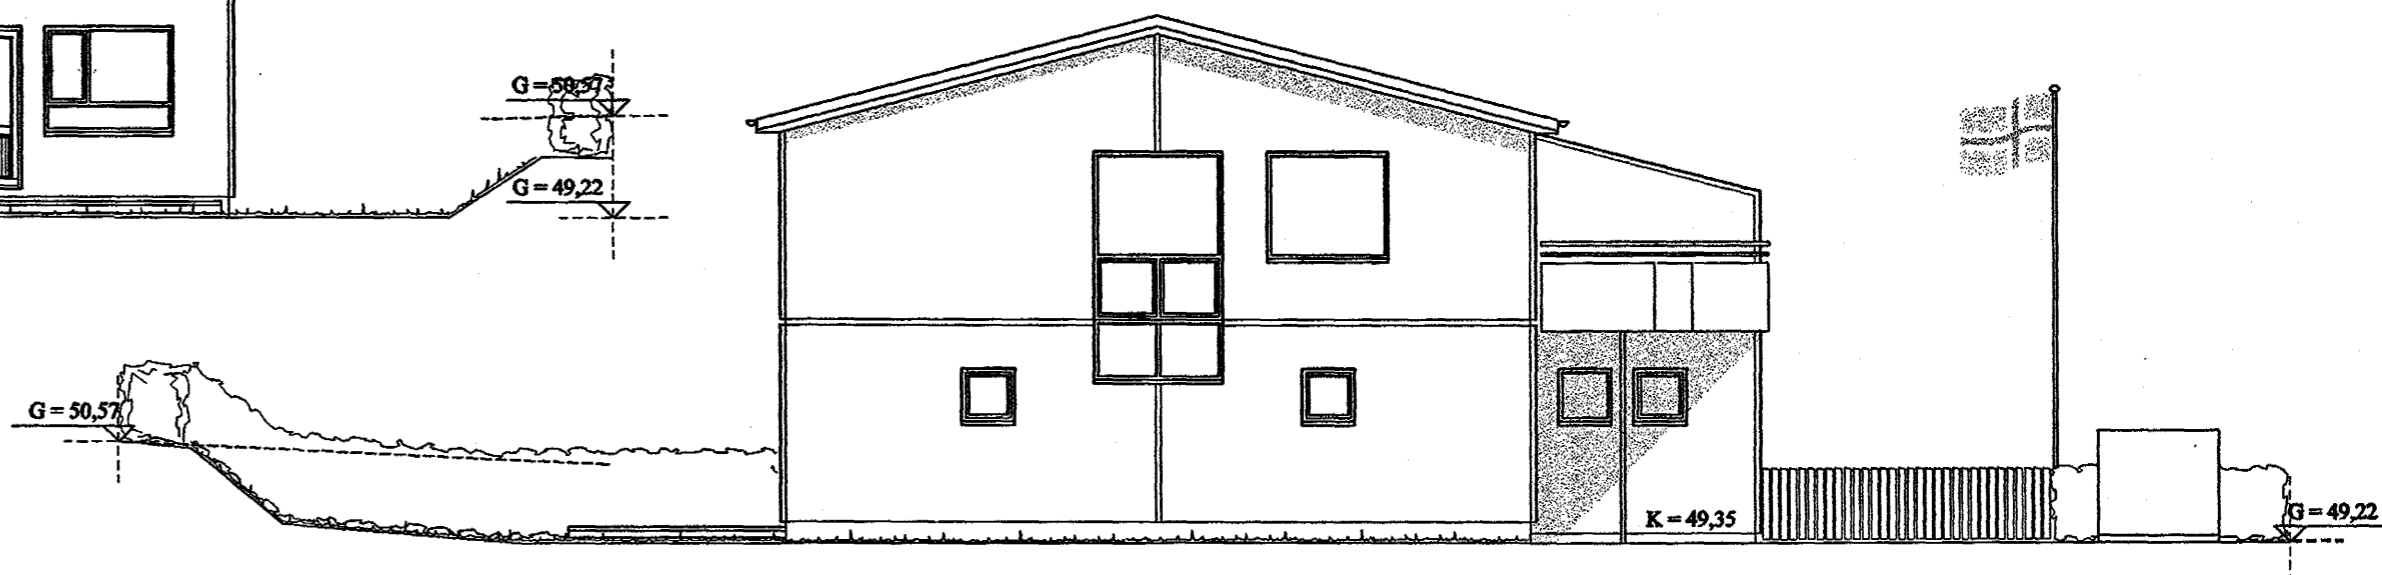

ÚTLIT NORÐUR M 1:100

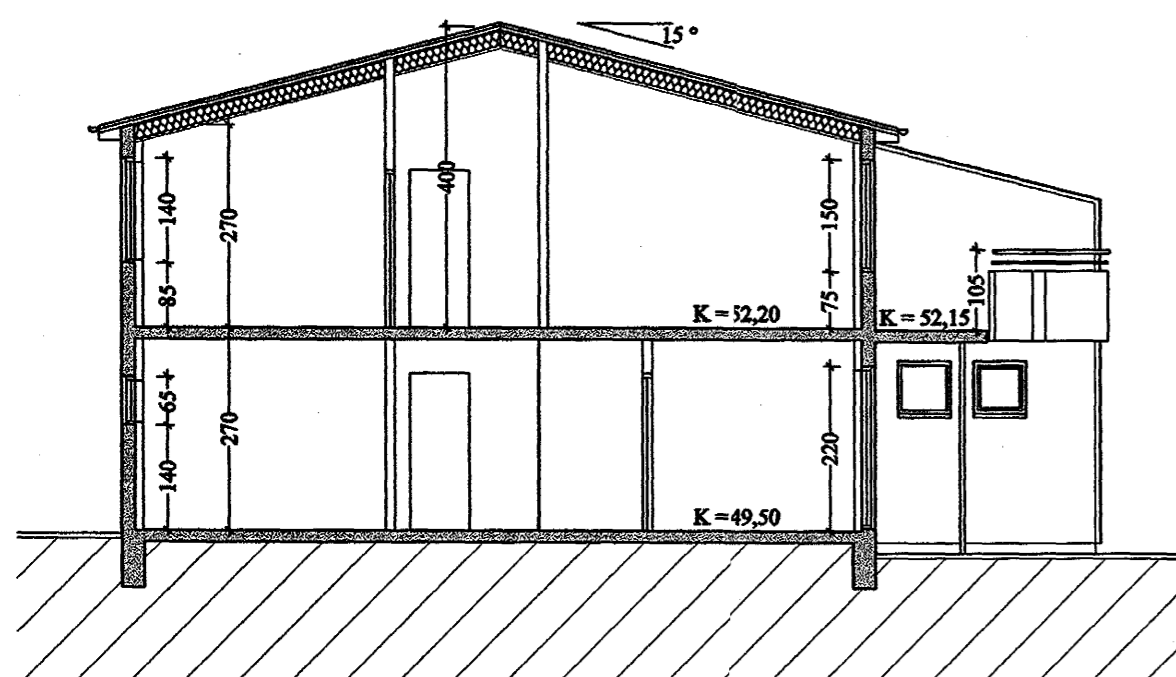

SNEIÐING A - A M 1:100

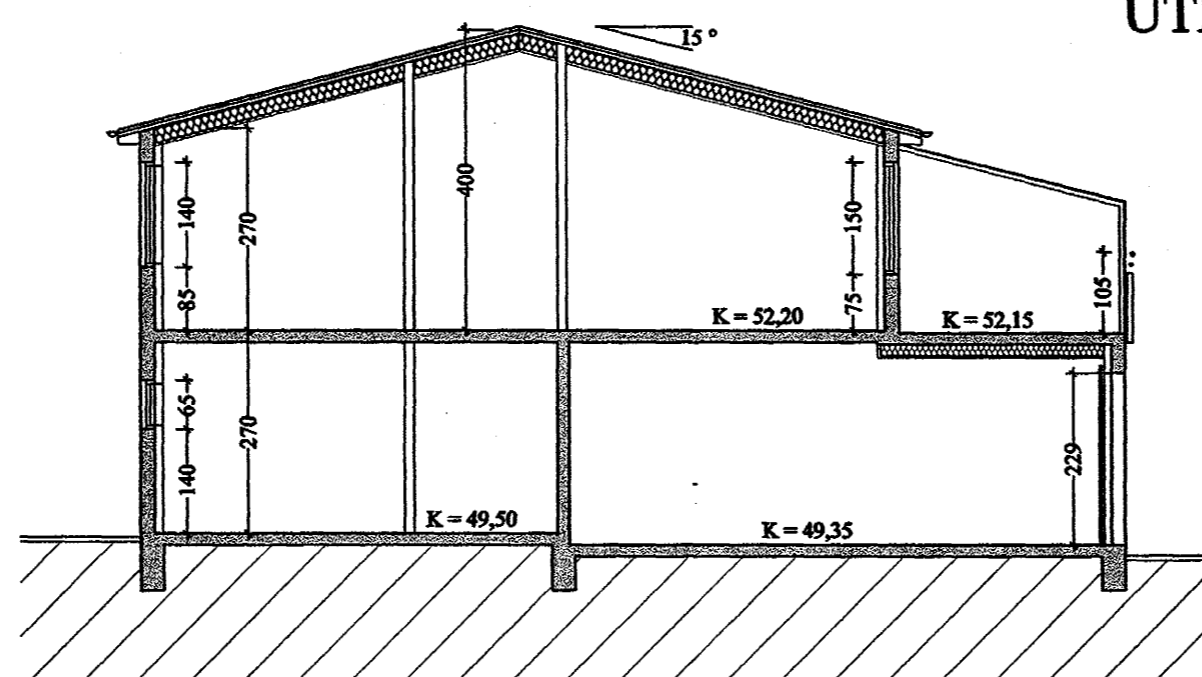

SNEIÐING B - B M 1:100

BLIKAÁS 46 - 48, HAFNARF. ÚTLIT, SNEIÐING

VERK. NR. 211

TEIKN. NR. 03

DAGS. 12.08.99

MÁL. 1:100

BREYTT. 20/8'99

JÓN GUÐMUNDSSON ARKITEKT

VINNUSTOFA. SKÚLAGÖTU 63 REYKJAVÍK.

SÍMI 552 5055

KT. 310591

3289