


D.5

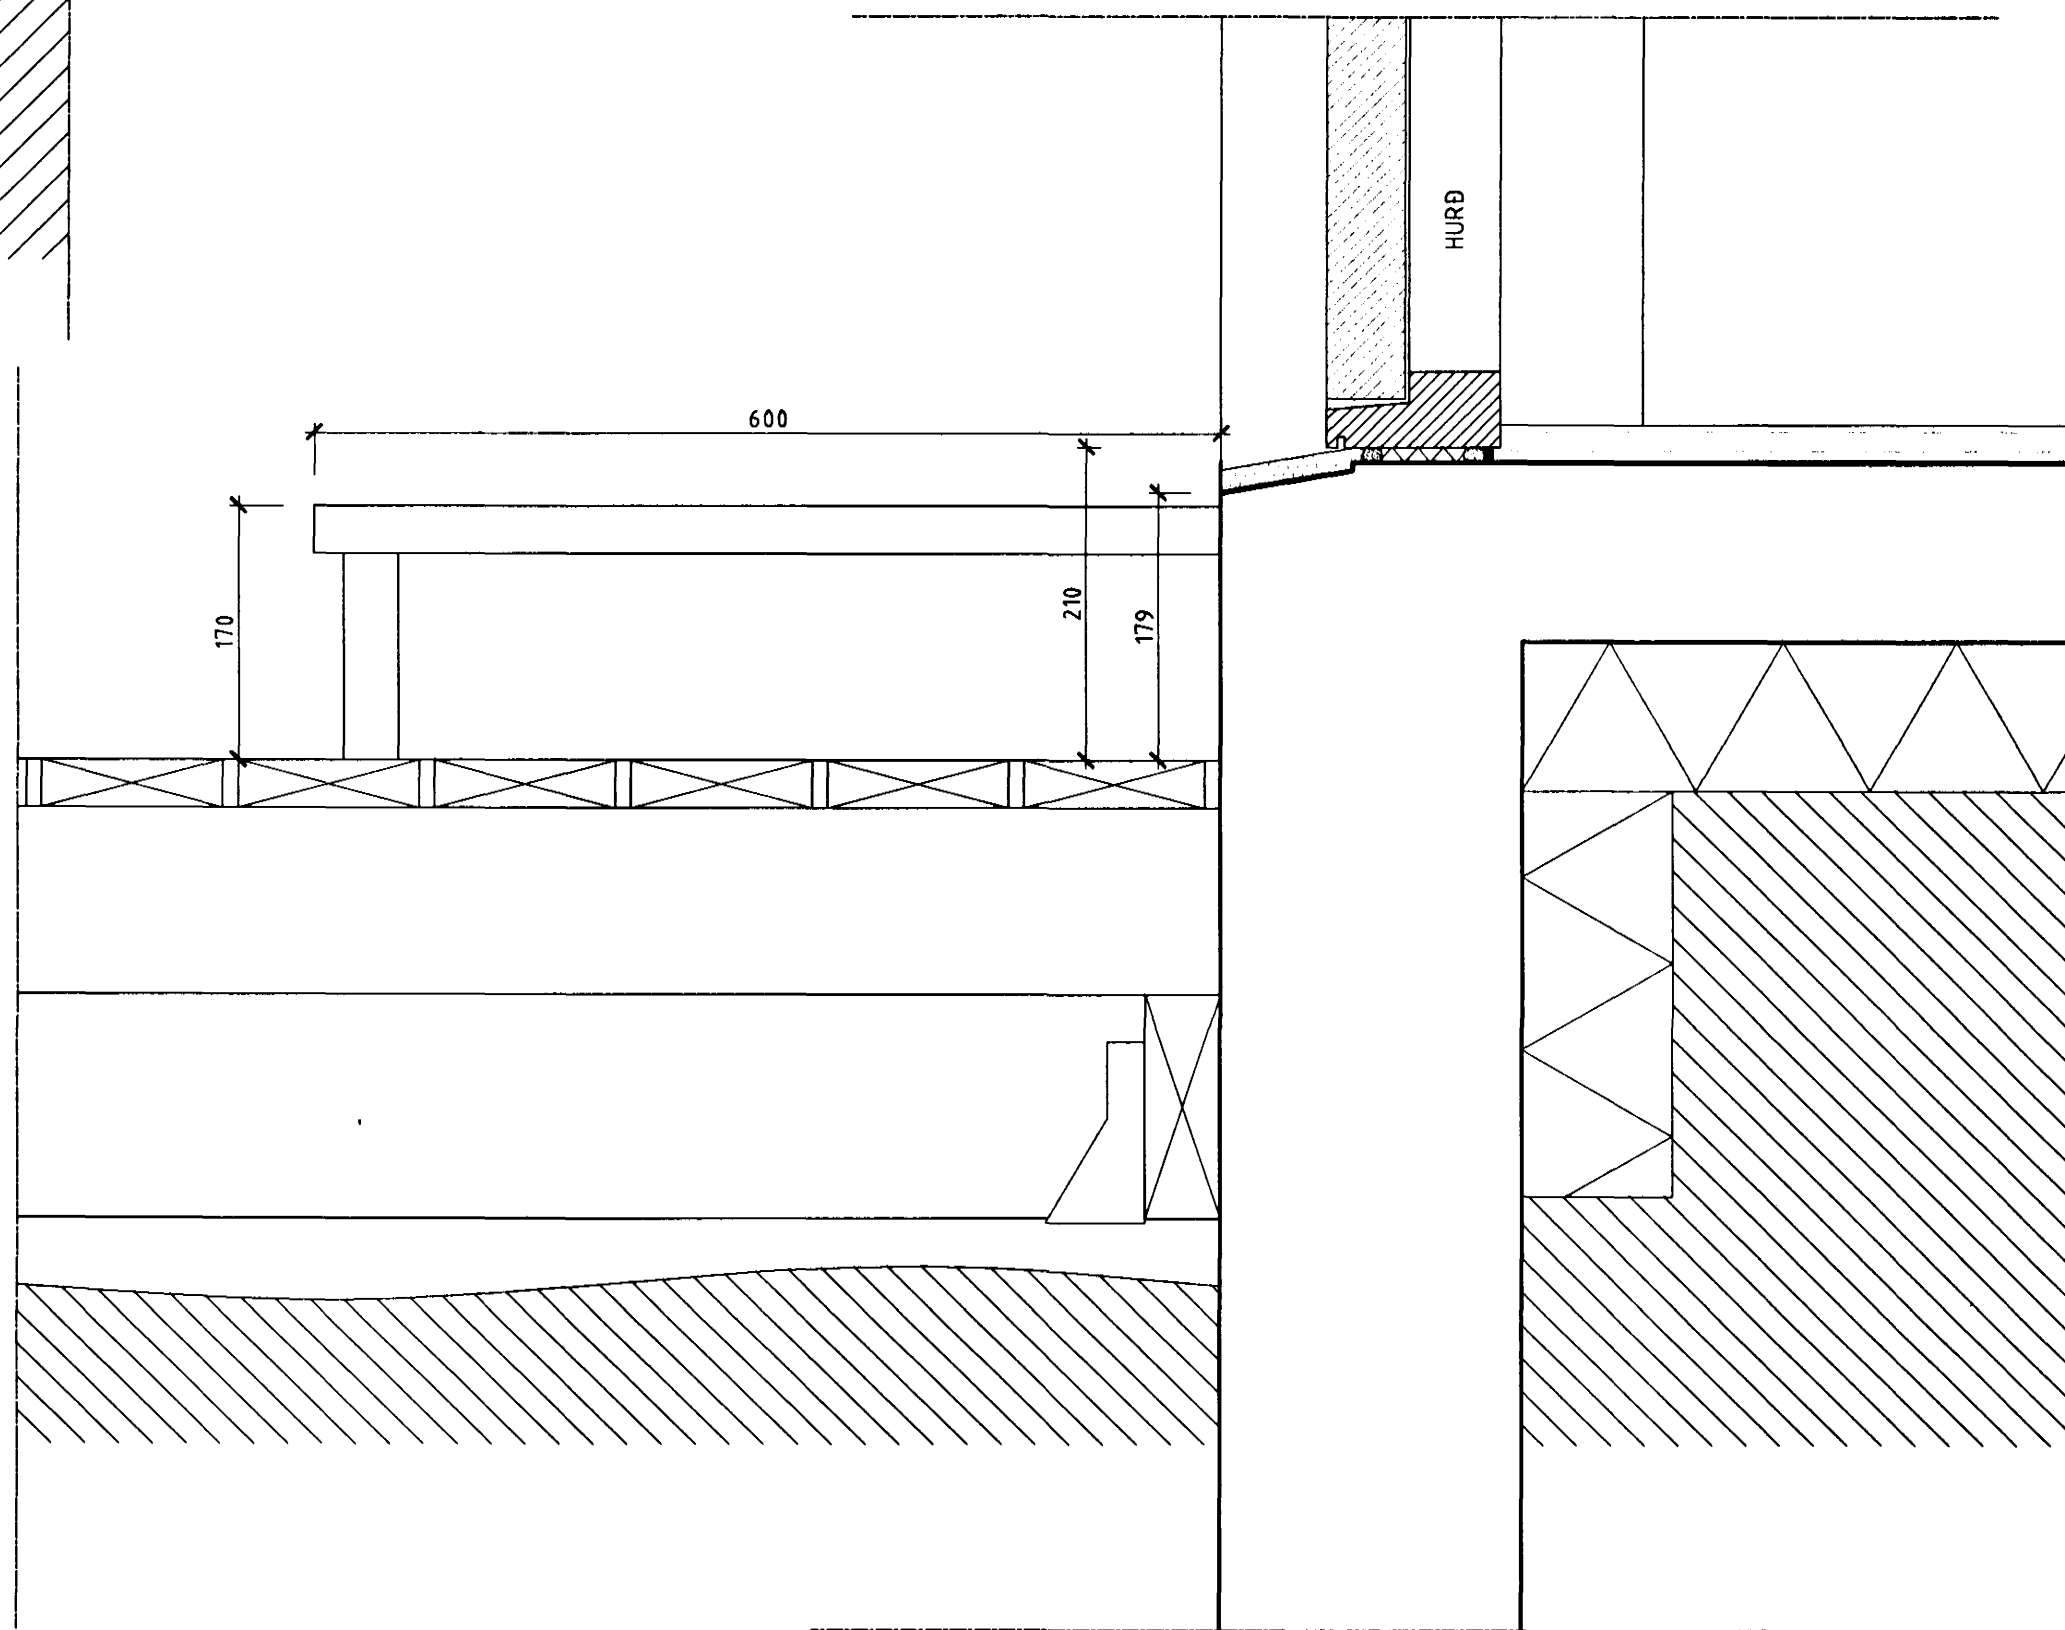

D.6

ATHUGASEMDIR

Byggingafultrúi Hafnarfjarðar
Afgreitt þann

18 AUG. 2000
AS

BREYTINGAR	Dags.

Lofur G. Þorsteinsson
byggingafræðingur
Álaskvísl 88, 110 Reykjavík
K.t. 170754 - 4099
símar 587 9787 / 899 2117
Netf.: lofur@verkvangur.is

BLIKAÁS 50 - 52

DEILITEIKNINGAR

VERK NR.	01.100	BLAD	4-103
DAGS.	10.03.00		
M.KV.	1:5		

Lofur Þorsteinsson