


D.5

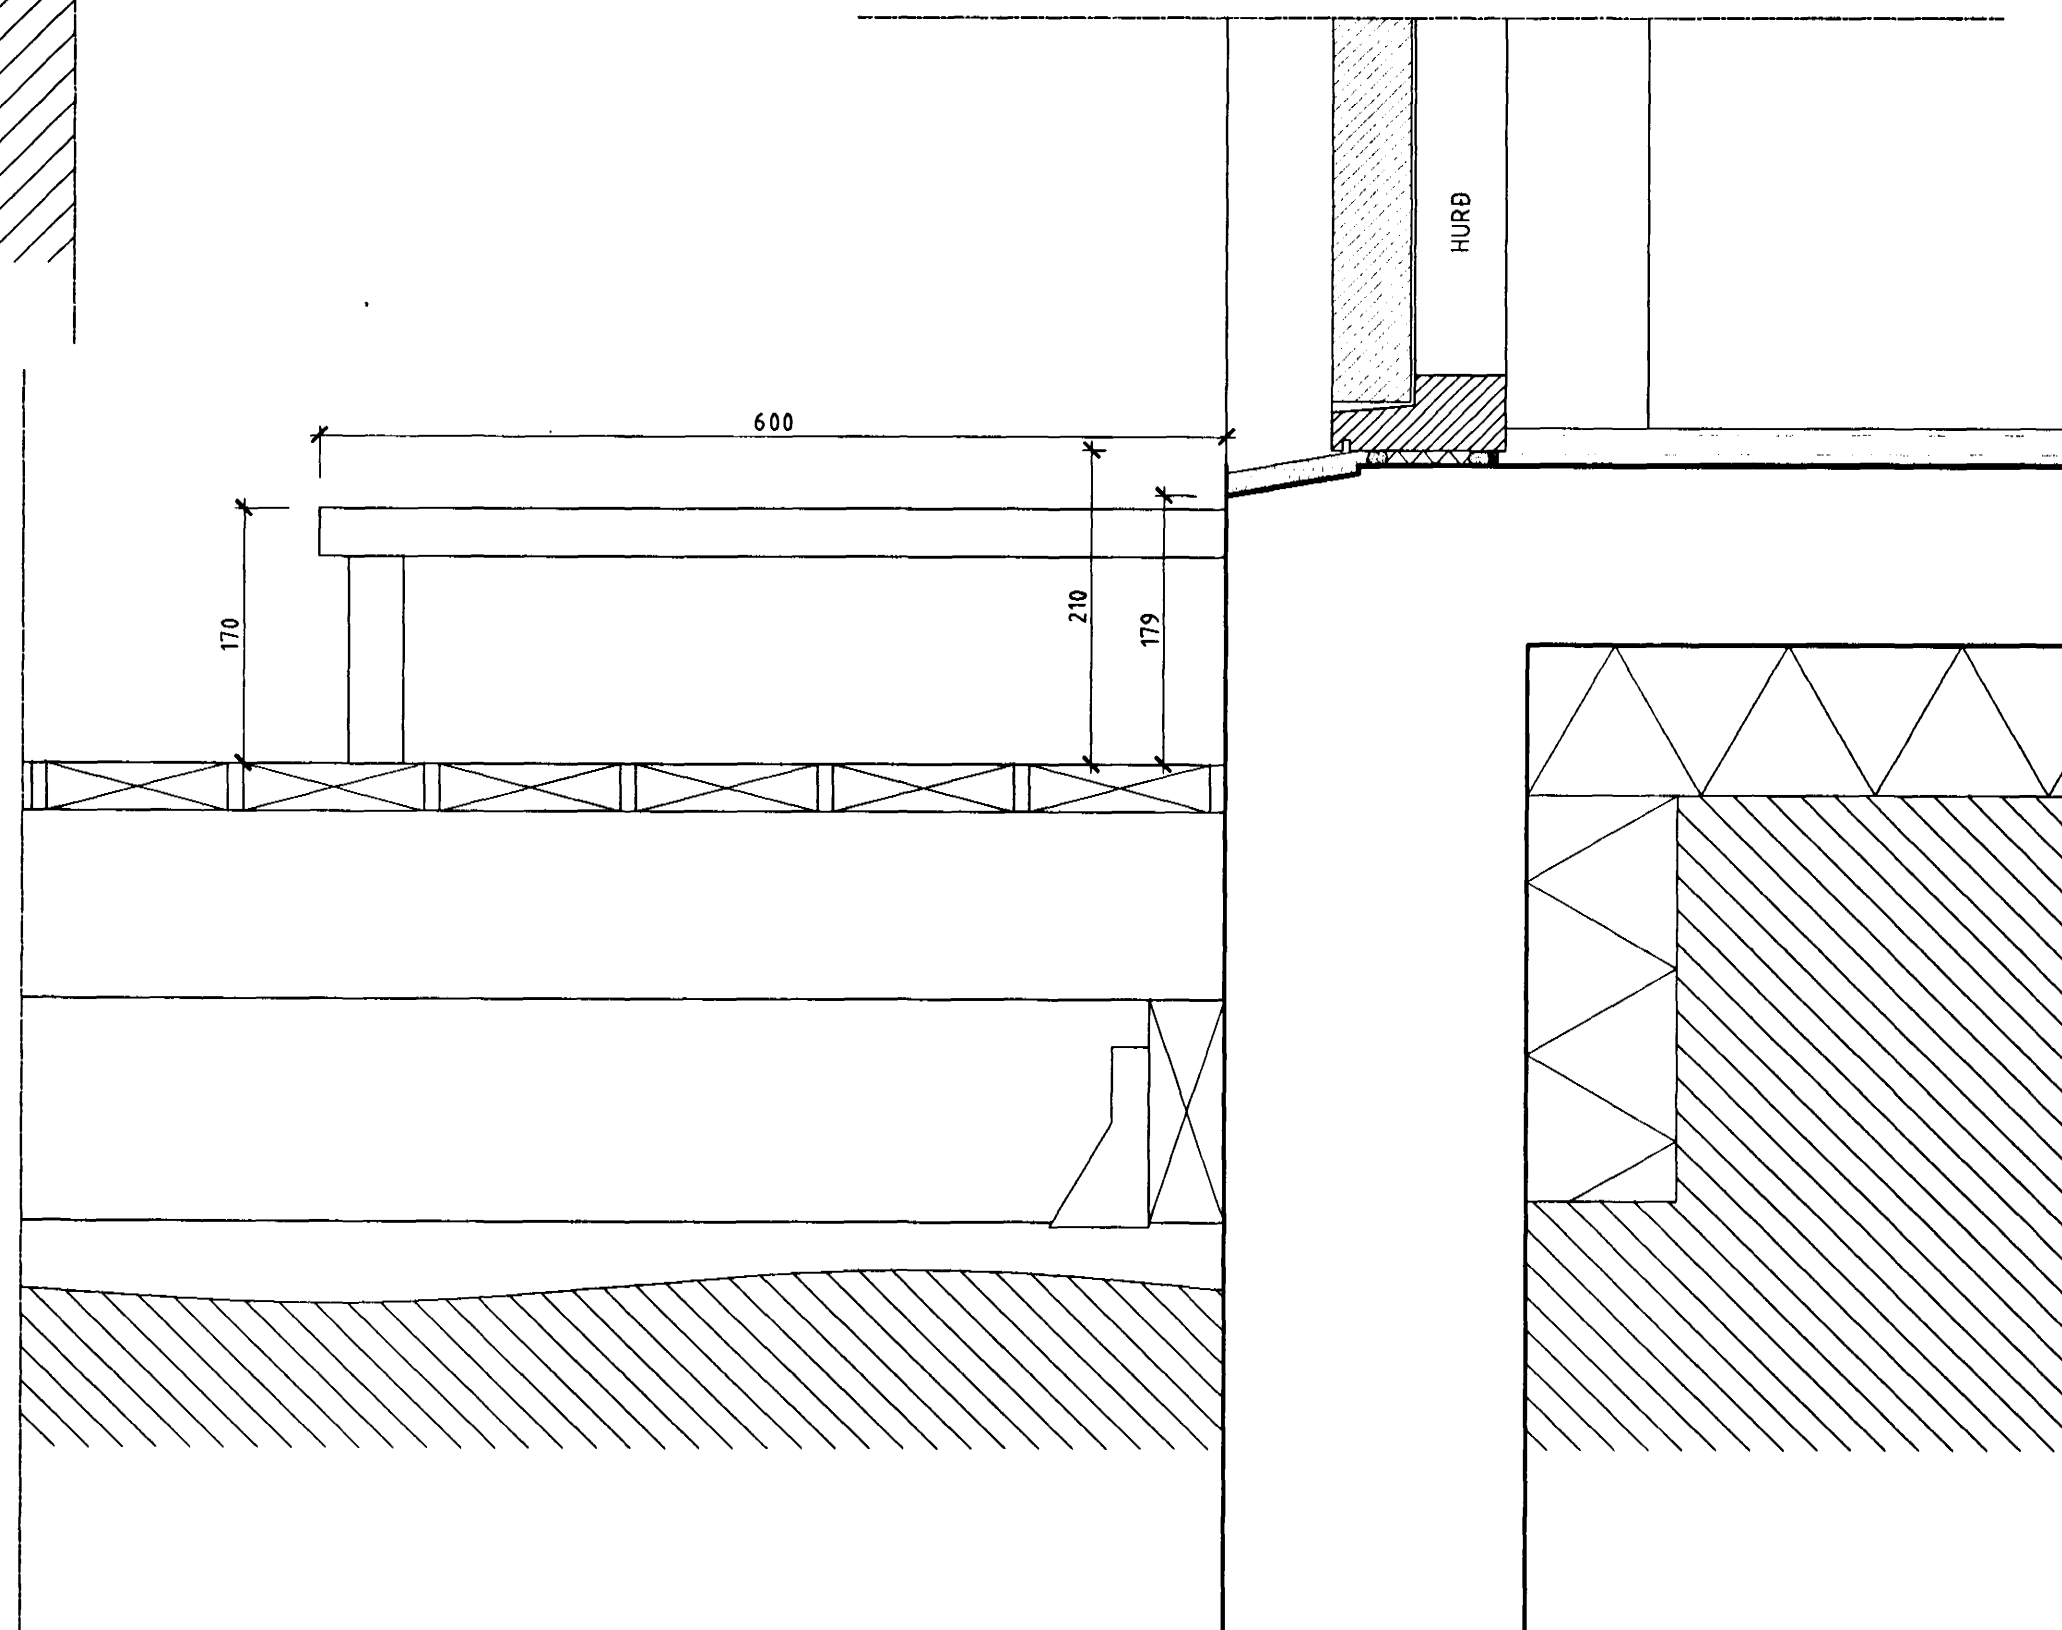

D.6

ATHUGASEMDIR

Byggingafultrúi Hafnarfjarðar
Afgreitt þann

18 AUG. 2000

BREYTINGAR Dags

Loftur G. Þorsteinsson
byggingafræðingur
Átakvíst 88, 110 Reykjavík
K.t. 170754 - 4099
símar 587 9787 / 899 2117
Netf.: loftur@verkvangur.is

BLIKAÁS 50 - 52

DEILITEIKNINGAR

VERK NR.	01.100	BLAD	
DAGS	10.03.00		4-103
MKV.	1:5		

Loftur Þorsteinsson