


Hita- og vatnslagnir 1. hæð,
Grunnmynd, 1:50

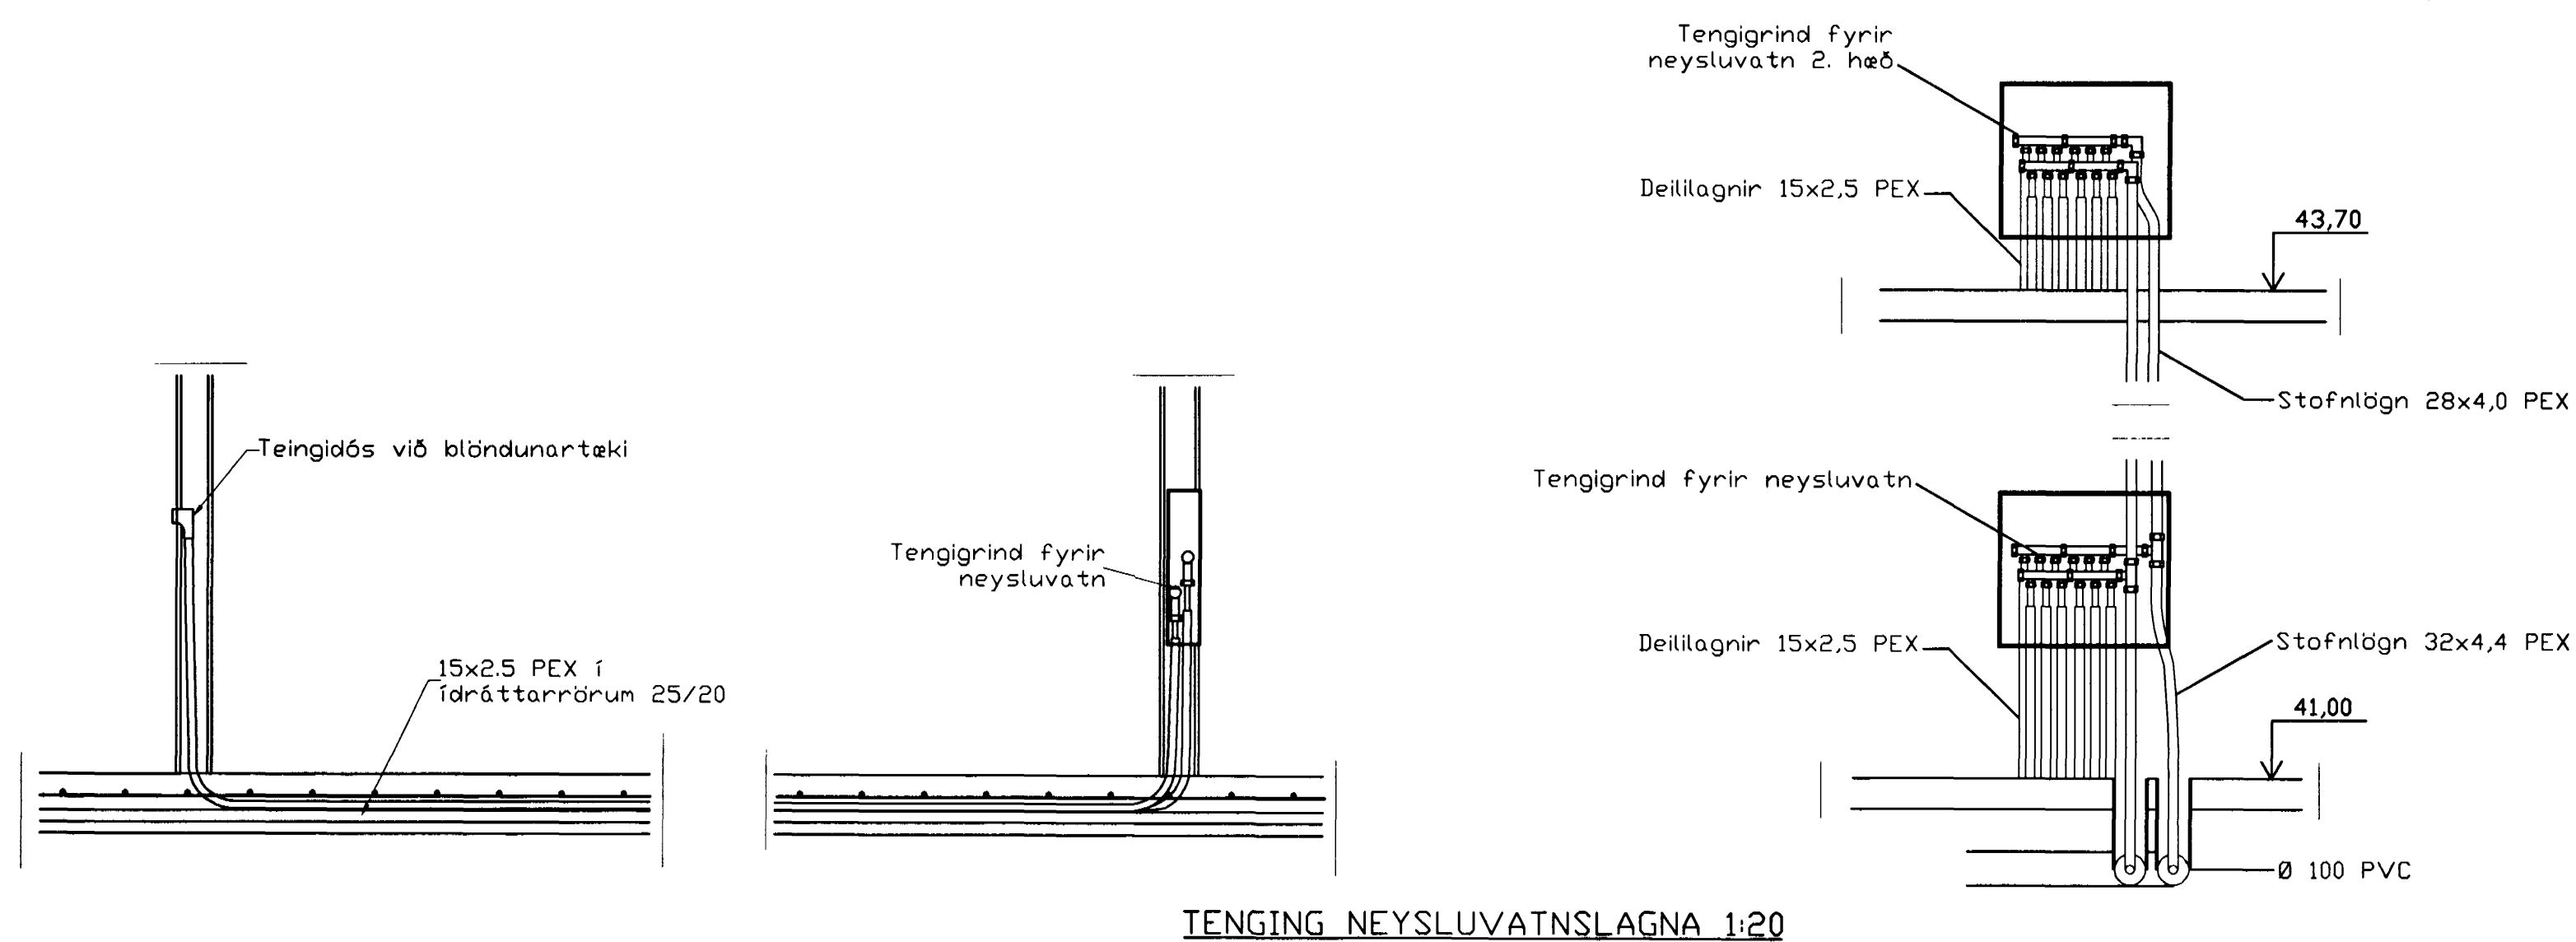

TENGING NEYSLUVATNSLAGNA 1:20

Br.	Dags.	Eðli breytinga	Sign

Blikaás 5
Hafnarfirði

Bygginguáttir Hafnarfirði
Algreitt sem.
12 APR 2000
Sigurbjartur Haldrósson

Neysluvatnslagnir

DAGS. Apríl 2000
VERK NR. 2008
TEIKN. NR. 2-02
HANNAD Sveinbjörn Hinriksson Kt.160851-2529
TEIKNAD Sveinbjörn Hinriksson Kt.160851-2529
YFIRFARID

TÆKNIJÓNUSTA SIGURDAR PORLEIFSSONAR ehf
STRANDGÖTU 11 220 HAFNARFIRÐI
SÍMI 555-4255 FAX 565-2875
E-mail taeknihjonusta@islandia.is