



Sneiðing A-A

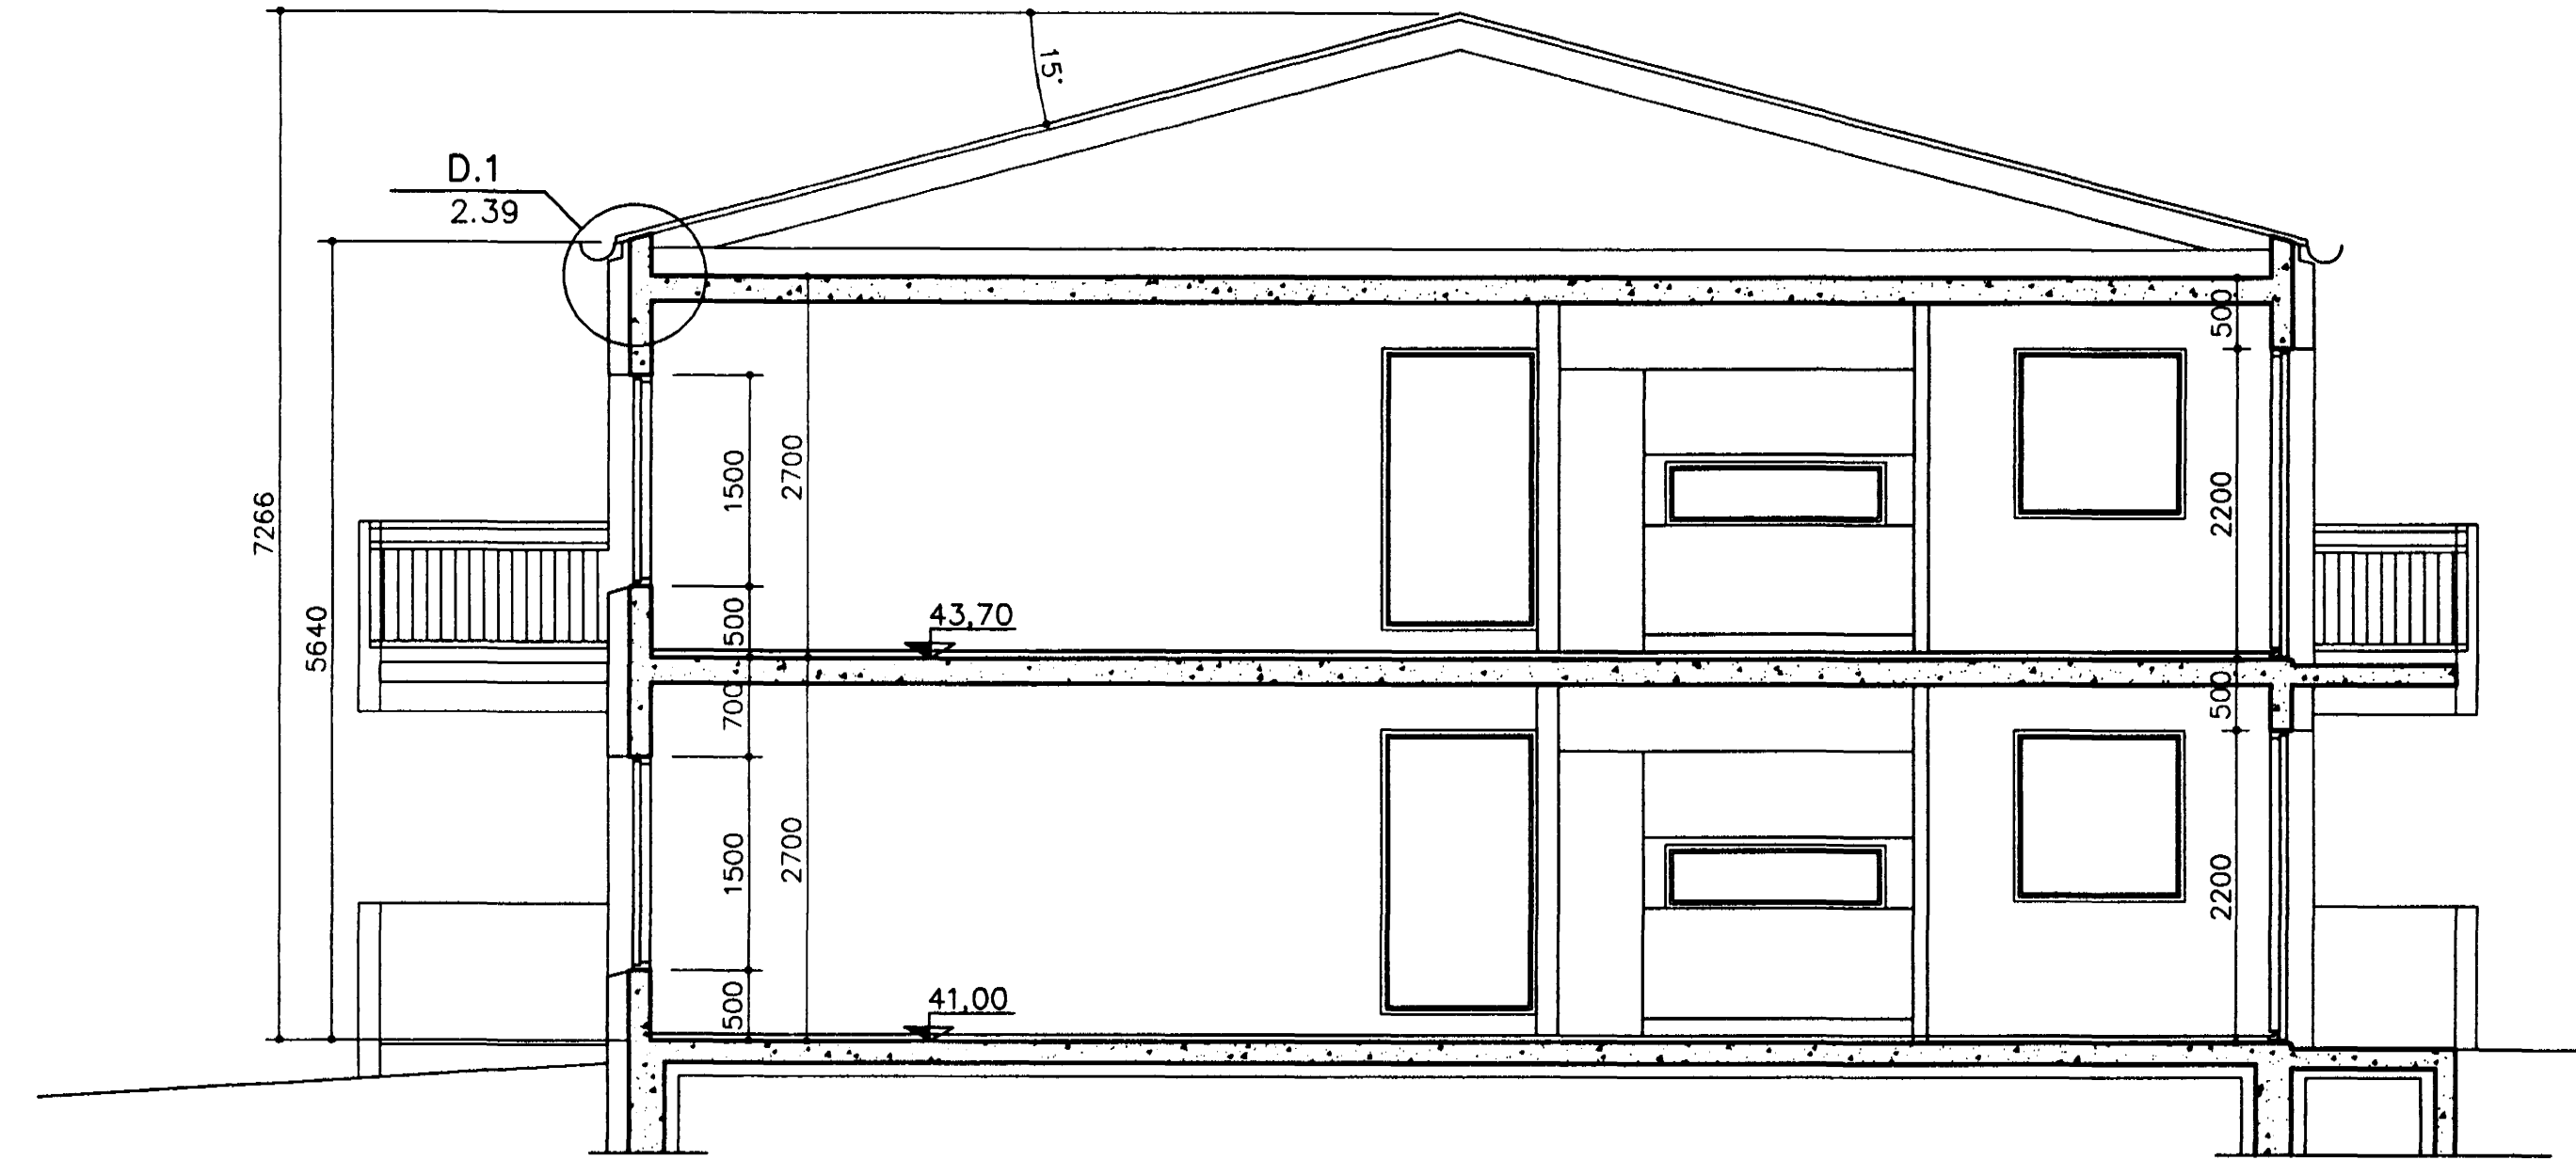


Sneiðing B-B

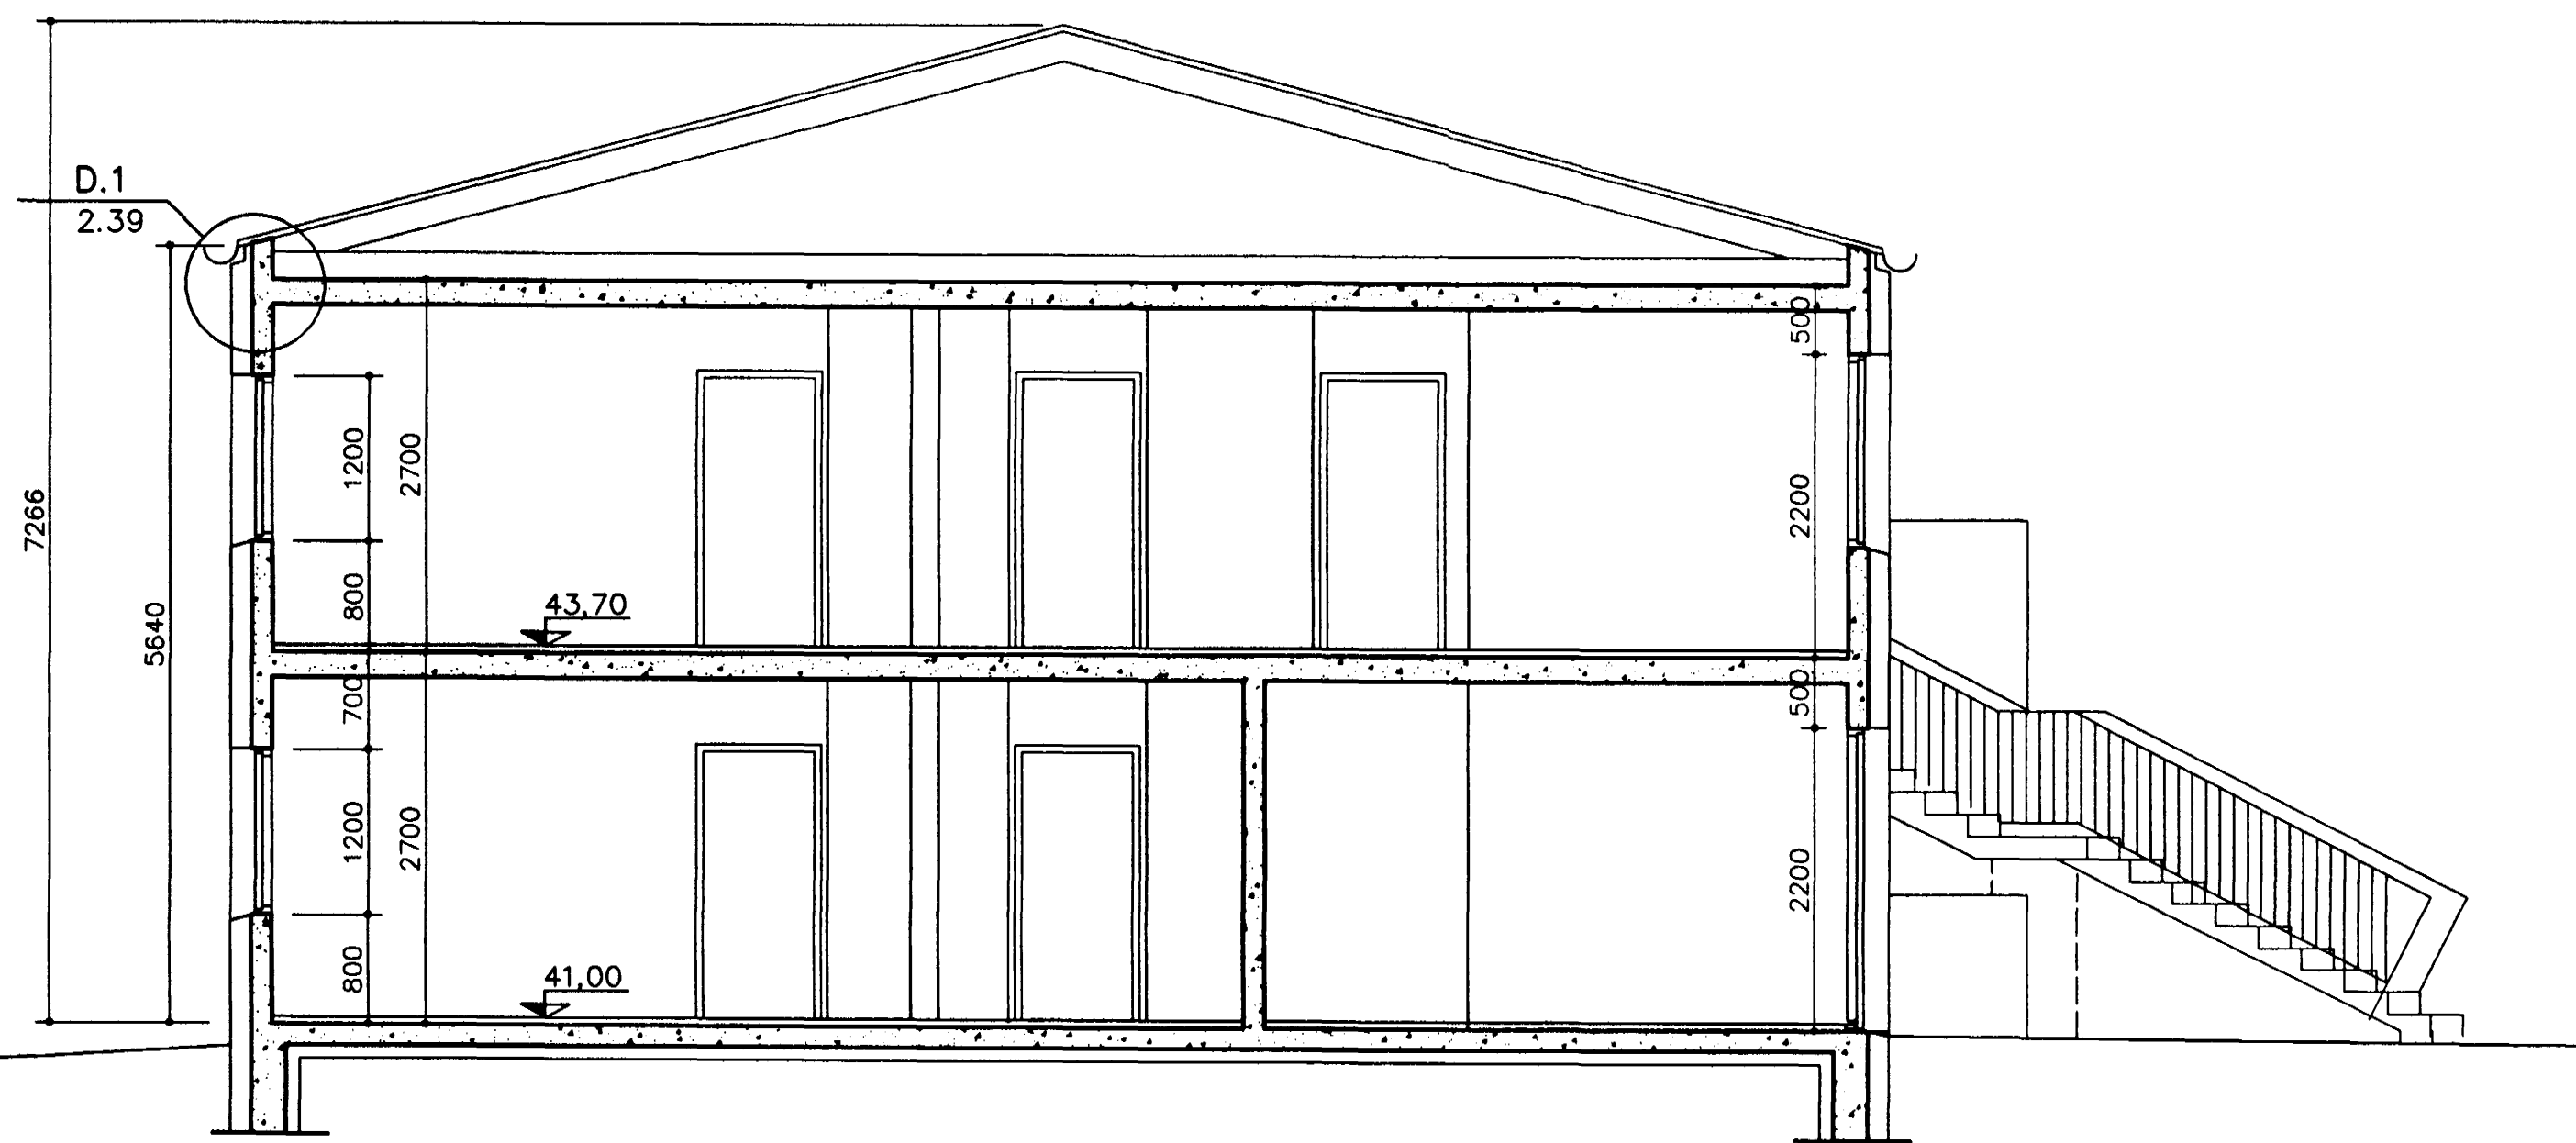

Sneiðing C-C

Byggingu- og fulltrúi rannsóknar
 Afgreitt þann
 05 JUNI 2000

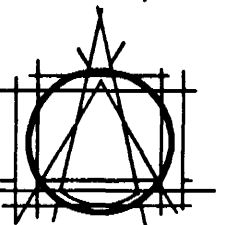

TEIKNISTOFAN EHF
 ARMOLAS
 108 REYKJAVÍK • Sími 883 6780

ÓSÍLI HALLDÓRSSON ARKITEKT F.A.I.
 JÓSEF REYNS ARKITEKT F.A.I.
 LEIFUR ÓSÓLASON BYGGINGAFLERNGUR B.F.I.
 IVON STEFÁN ÓLLA ARKITEKT F.A.I.
 BLAUGI SHED-ÓSSON ARKITEKT F.A.I.
 ÁSGEIR ÁSGEIRSSON BYGGINGAFLERNGUR B.F.I.

VERKEFNI
 Blikaús 5
 Hafnarfirði

VERK
 Sneiðing

SAMB. *[Signature]*

MÁL. 1:50 NR. 752-05
 DAGS. 18.04.2007 2.07

BR. A.B. TEIKN. A.B.