



BP

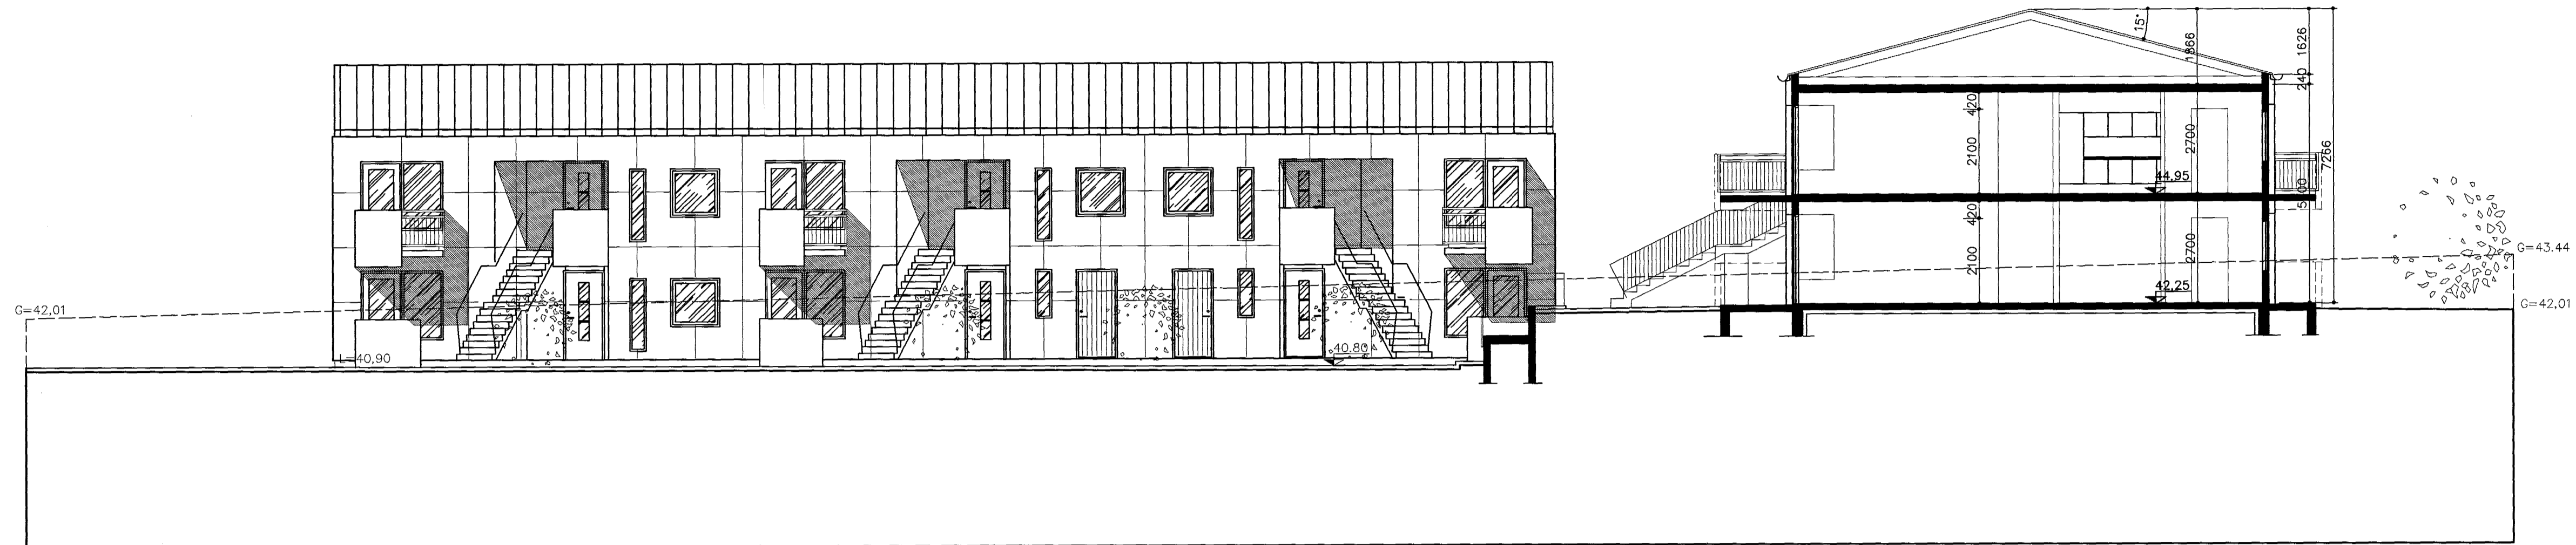


Útlit austur E Mkv.1:100

Sneiðing B-B

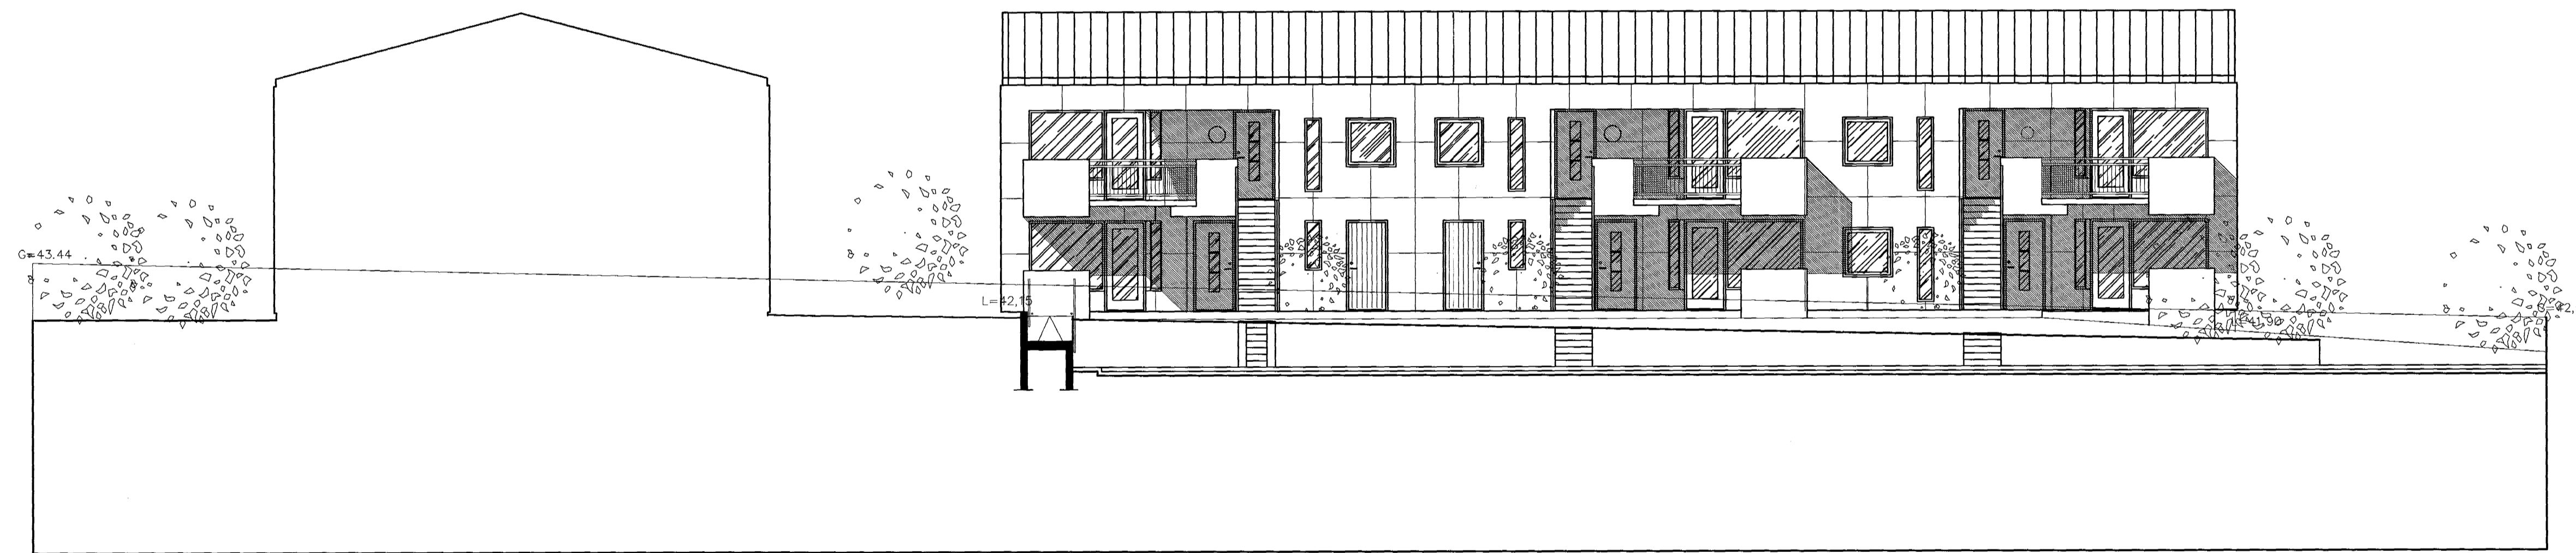

Útlit vestur F Mkv.1:100

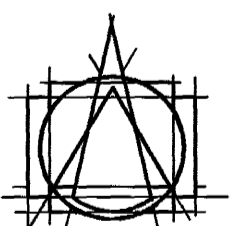

TEIKNISTOFAN EHF
ARMOLA 6
108 REYKJAVÍK • Sími 563 8750

GISLI HALLDÓRSSON ARKITEKT FAI
JÓSEF REYNIS ARKITEKT FAI
LEIFUR GÍSLASON BYGGINGAFRÉÐINGUR BFI
INOK STEFAN GÍSLI ARKITEKT FAI
BJARNI SMÆJÓRNISSON ARKITEKT FAI
ASGEIR ASGEIRSSON BYGGINGAFRÉÐINGUR BFI

VERKEFNI
Blikaás 5, 7 og 9
Hafnarfirði

VERK
Útlit
SAMP. *[Signature]*
MÁL. *[Signature]* NR. 0807534489
1:100
DAGS. 26.11.1999
BR 17.01.2000
752-05
1.07
TEIKN. BS/AB