
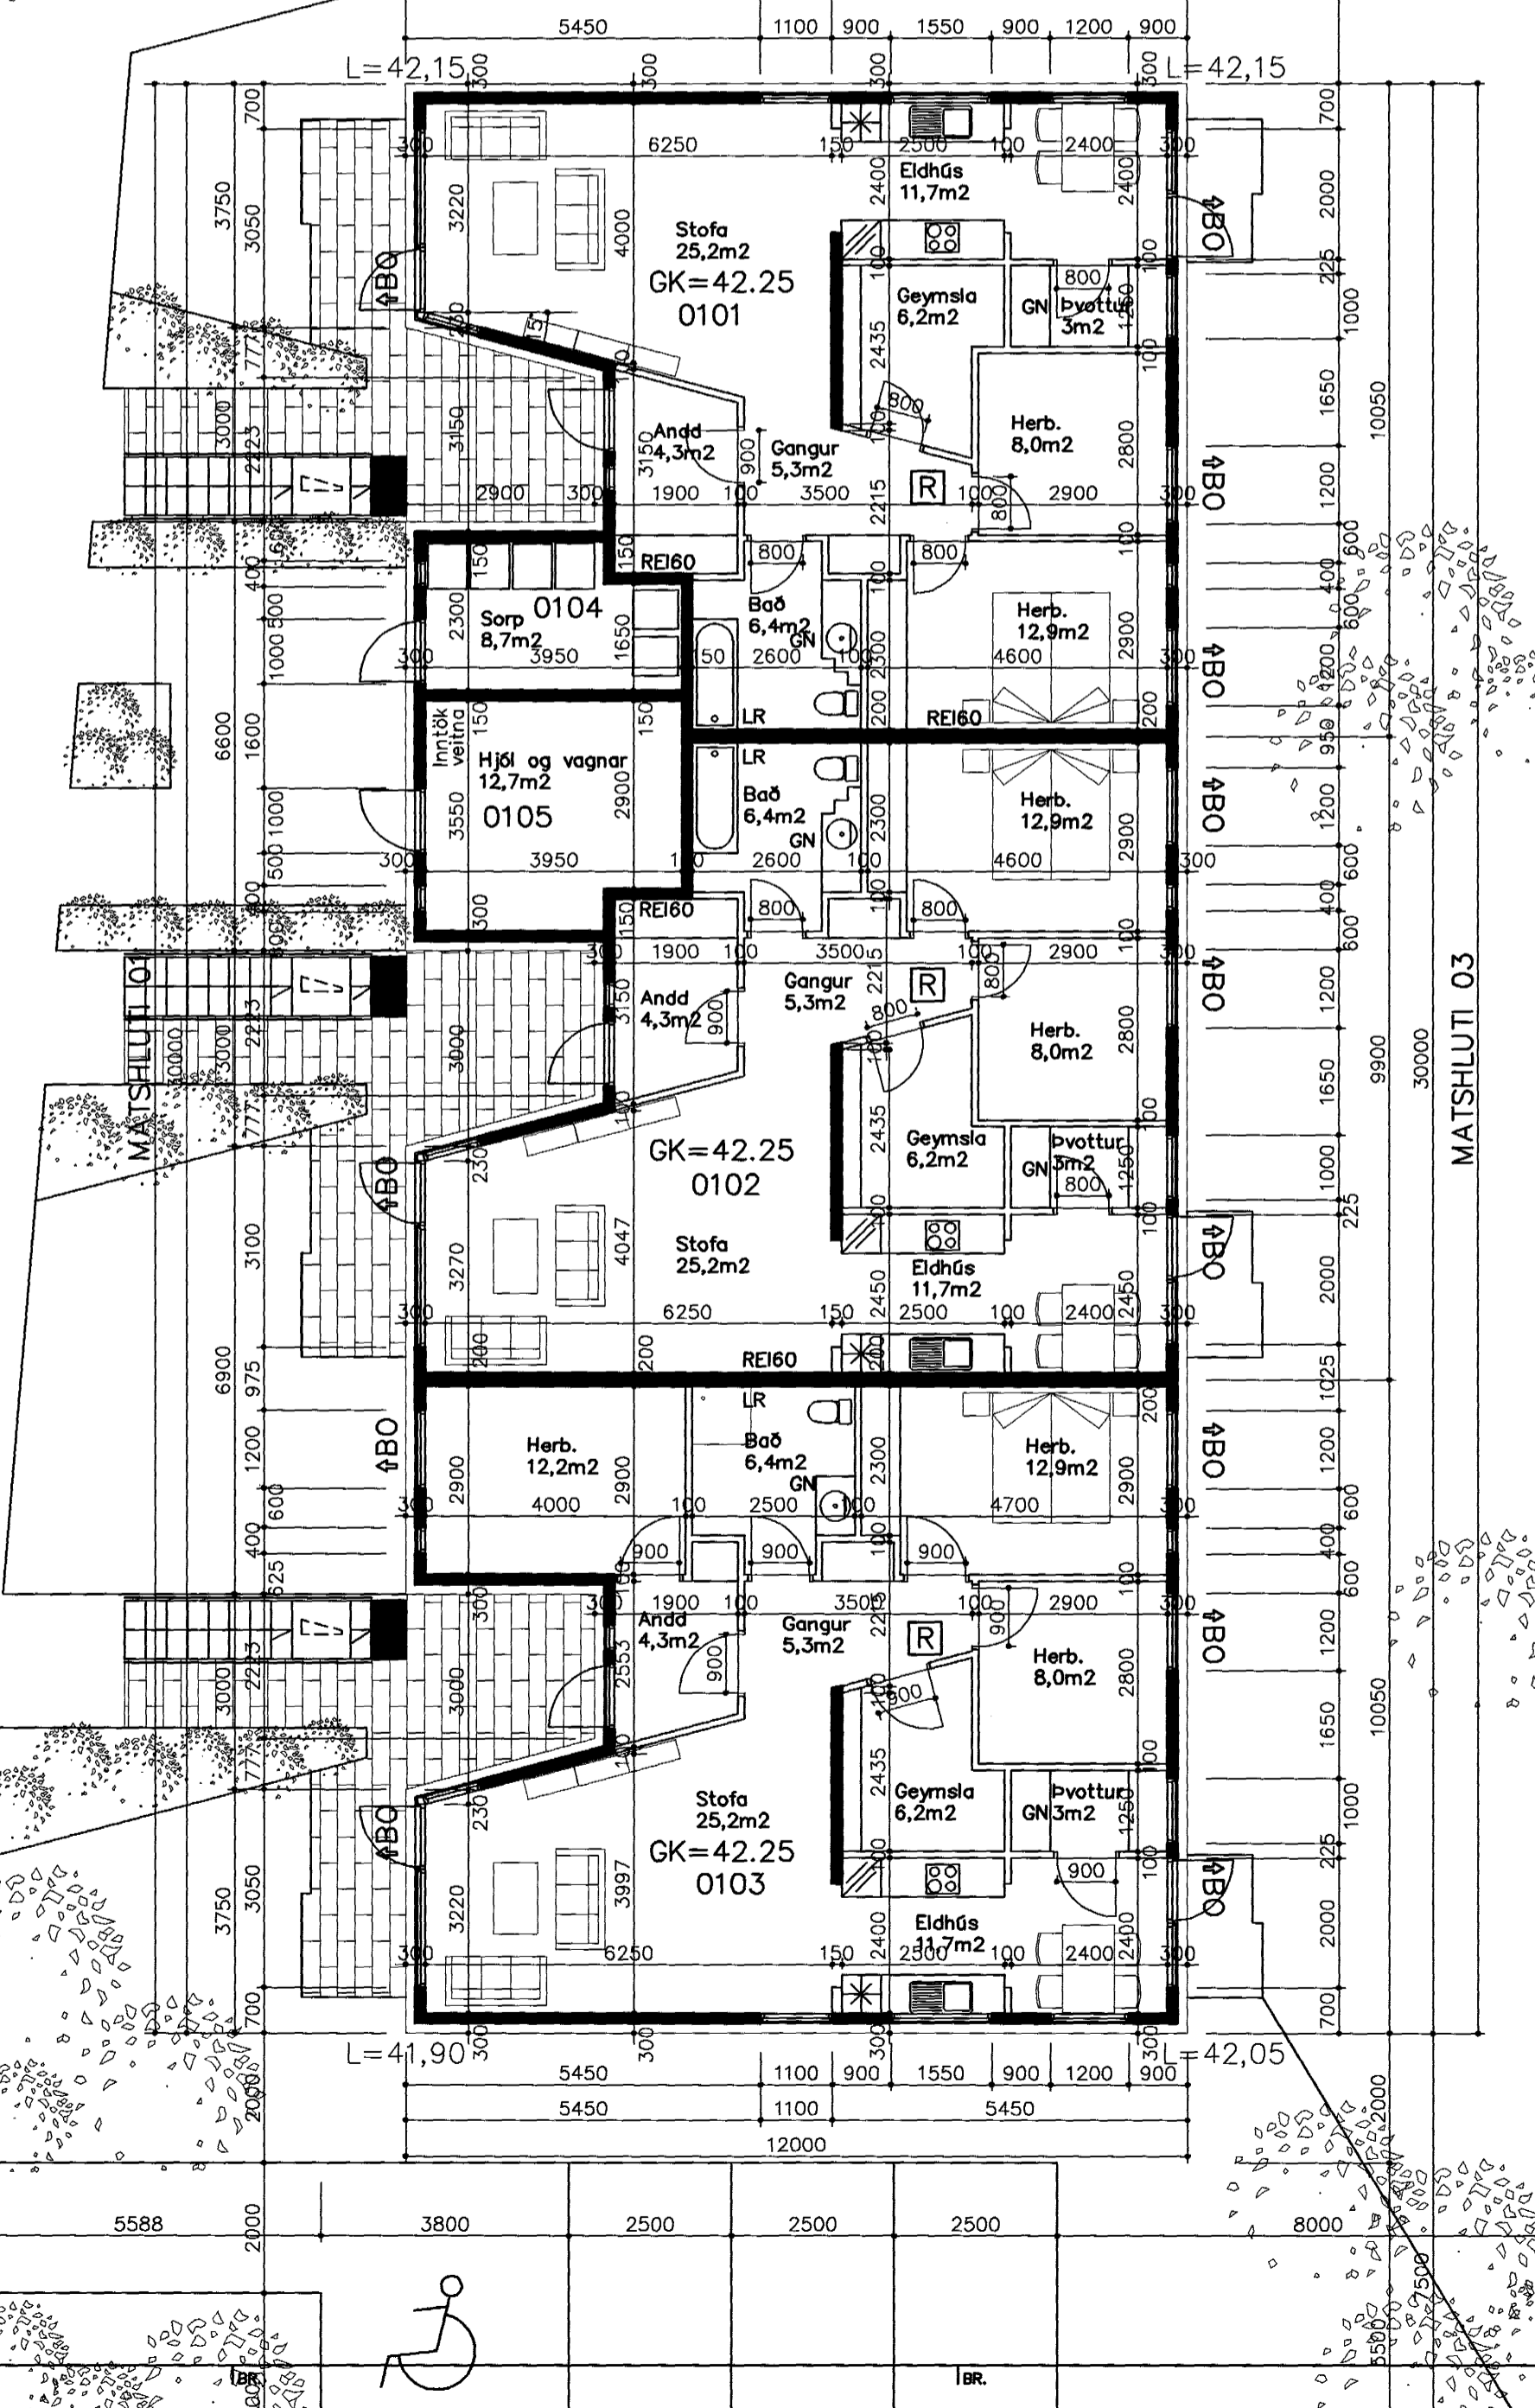
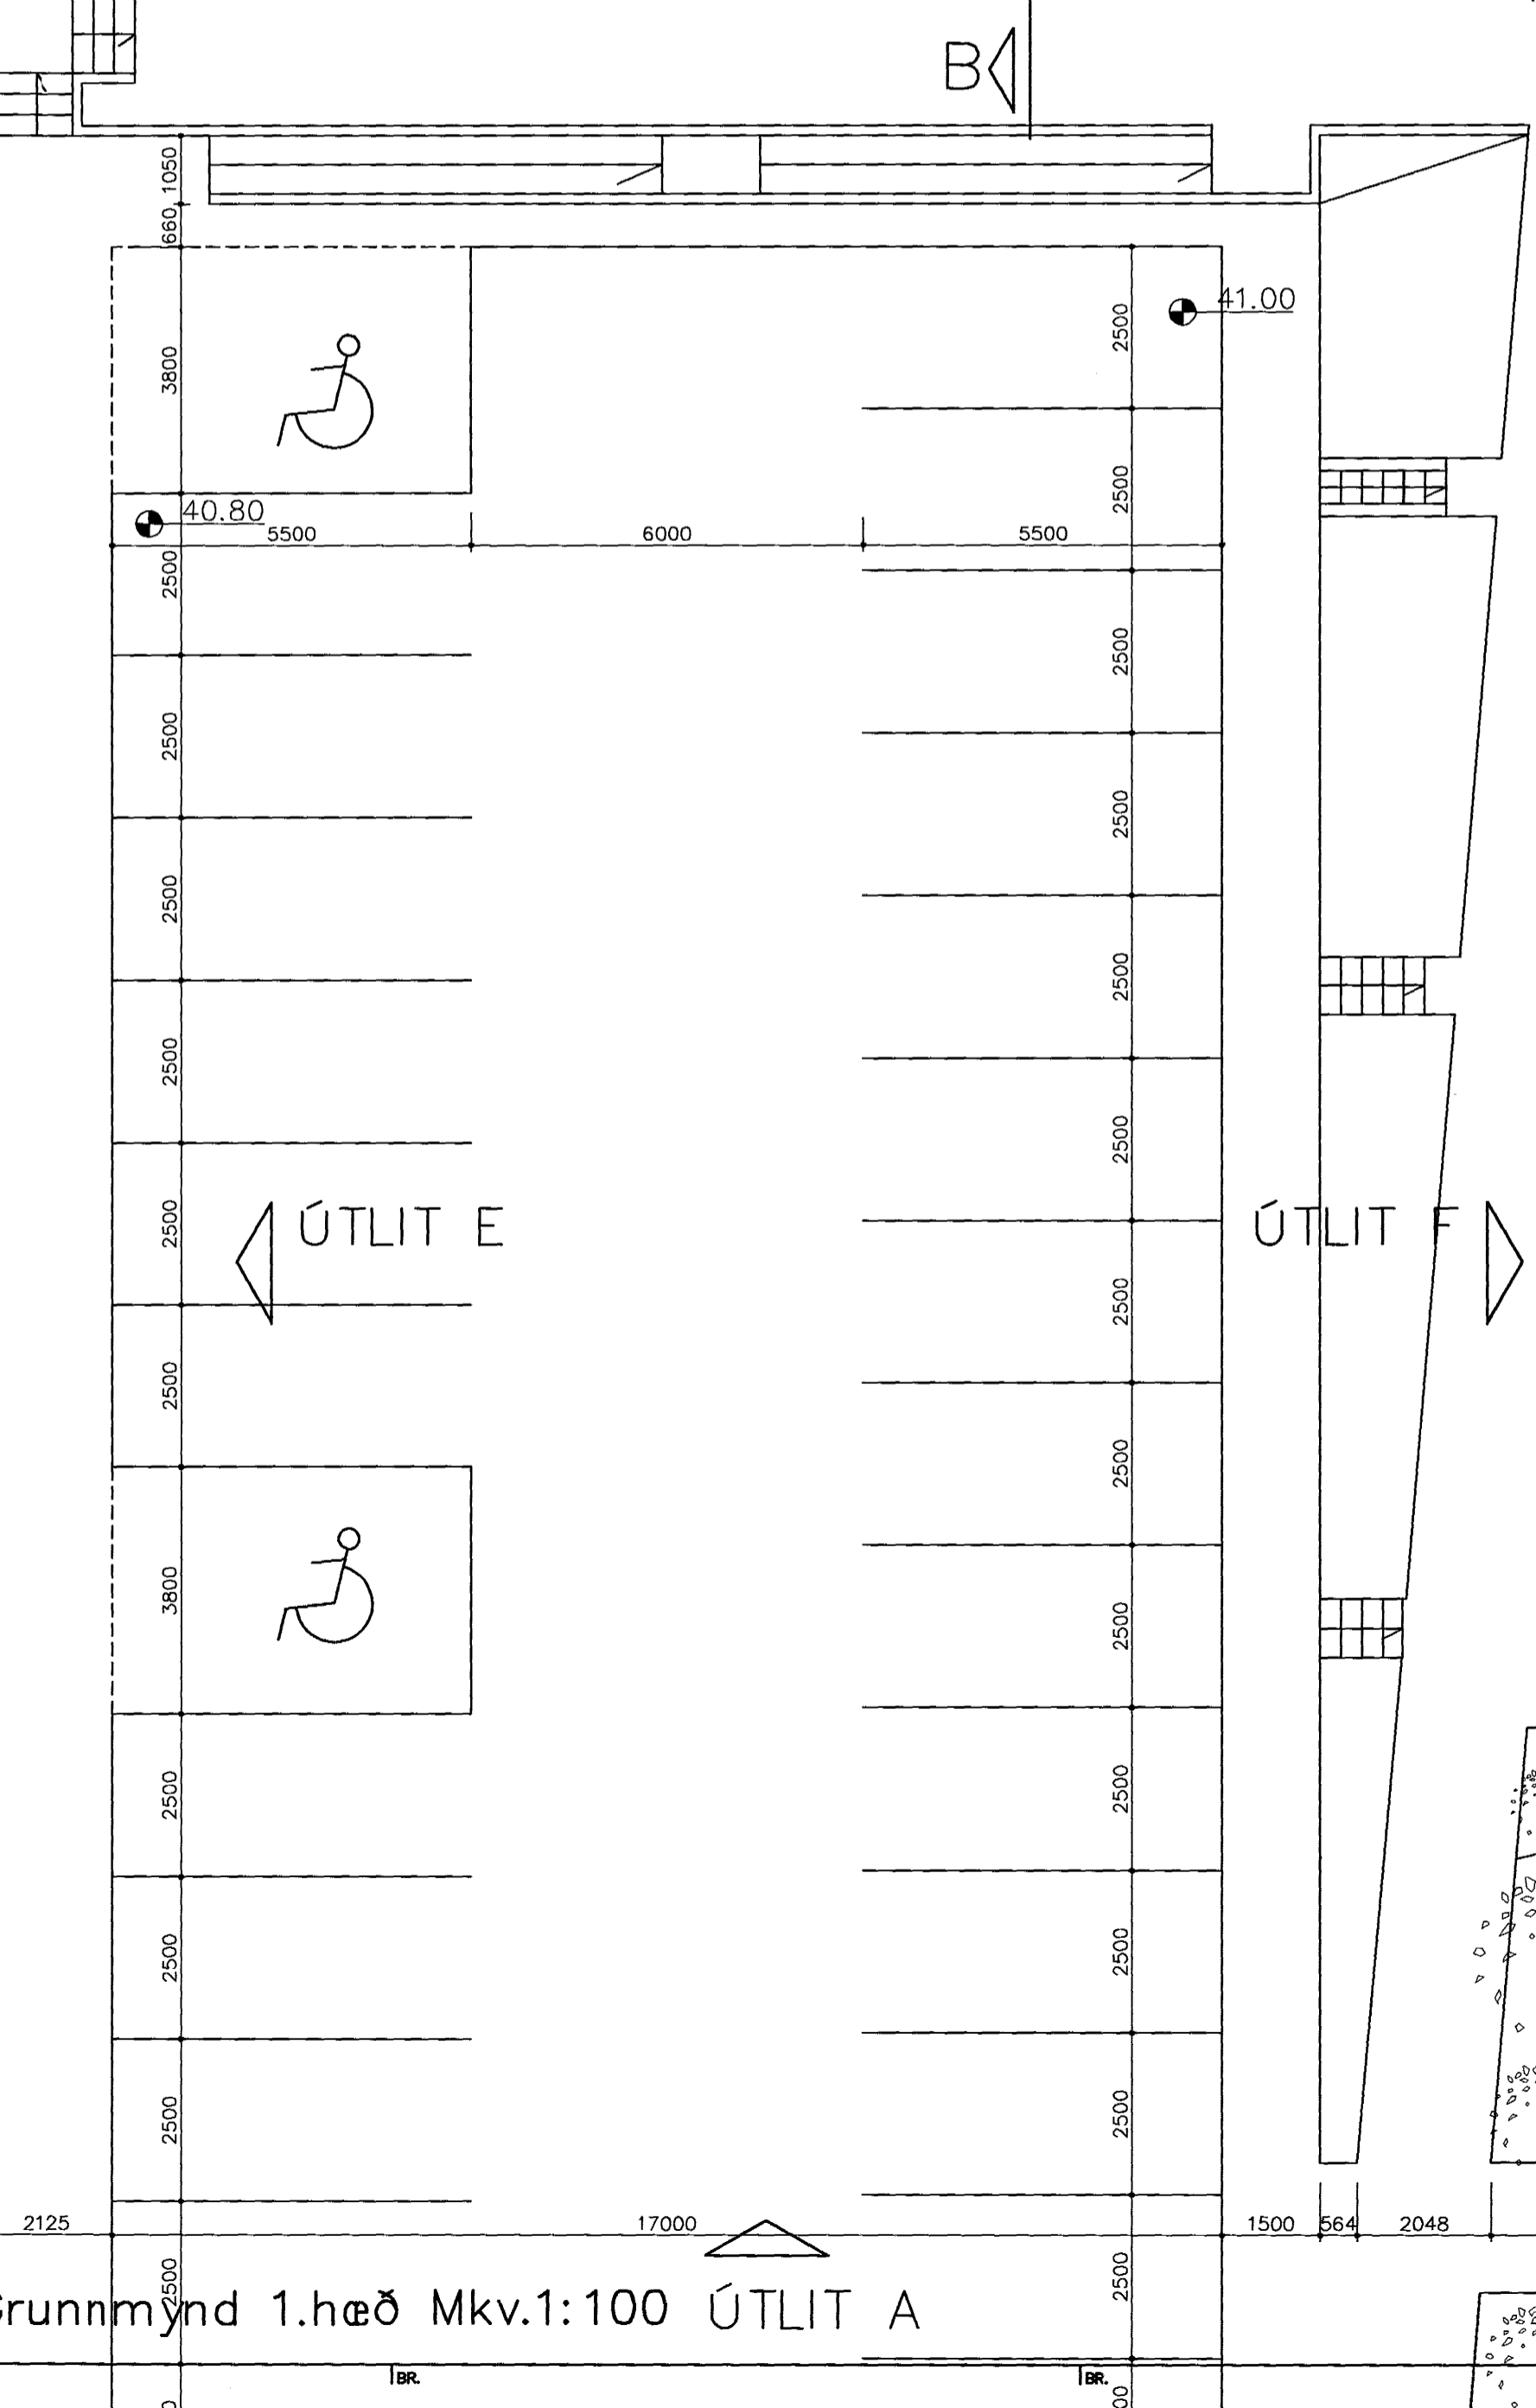
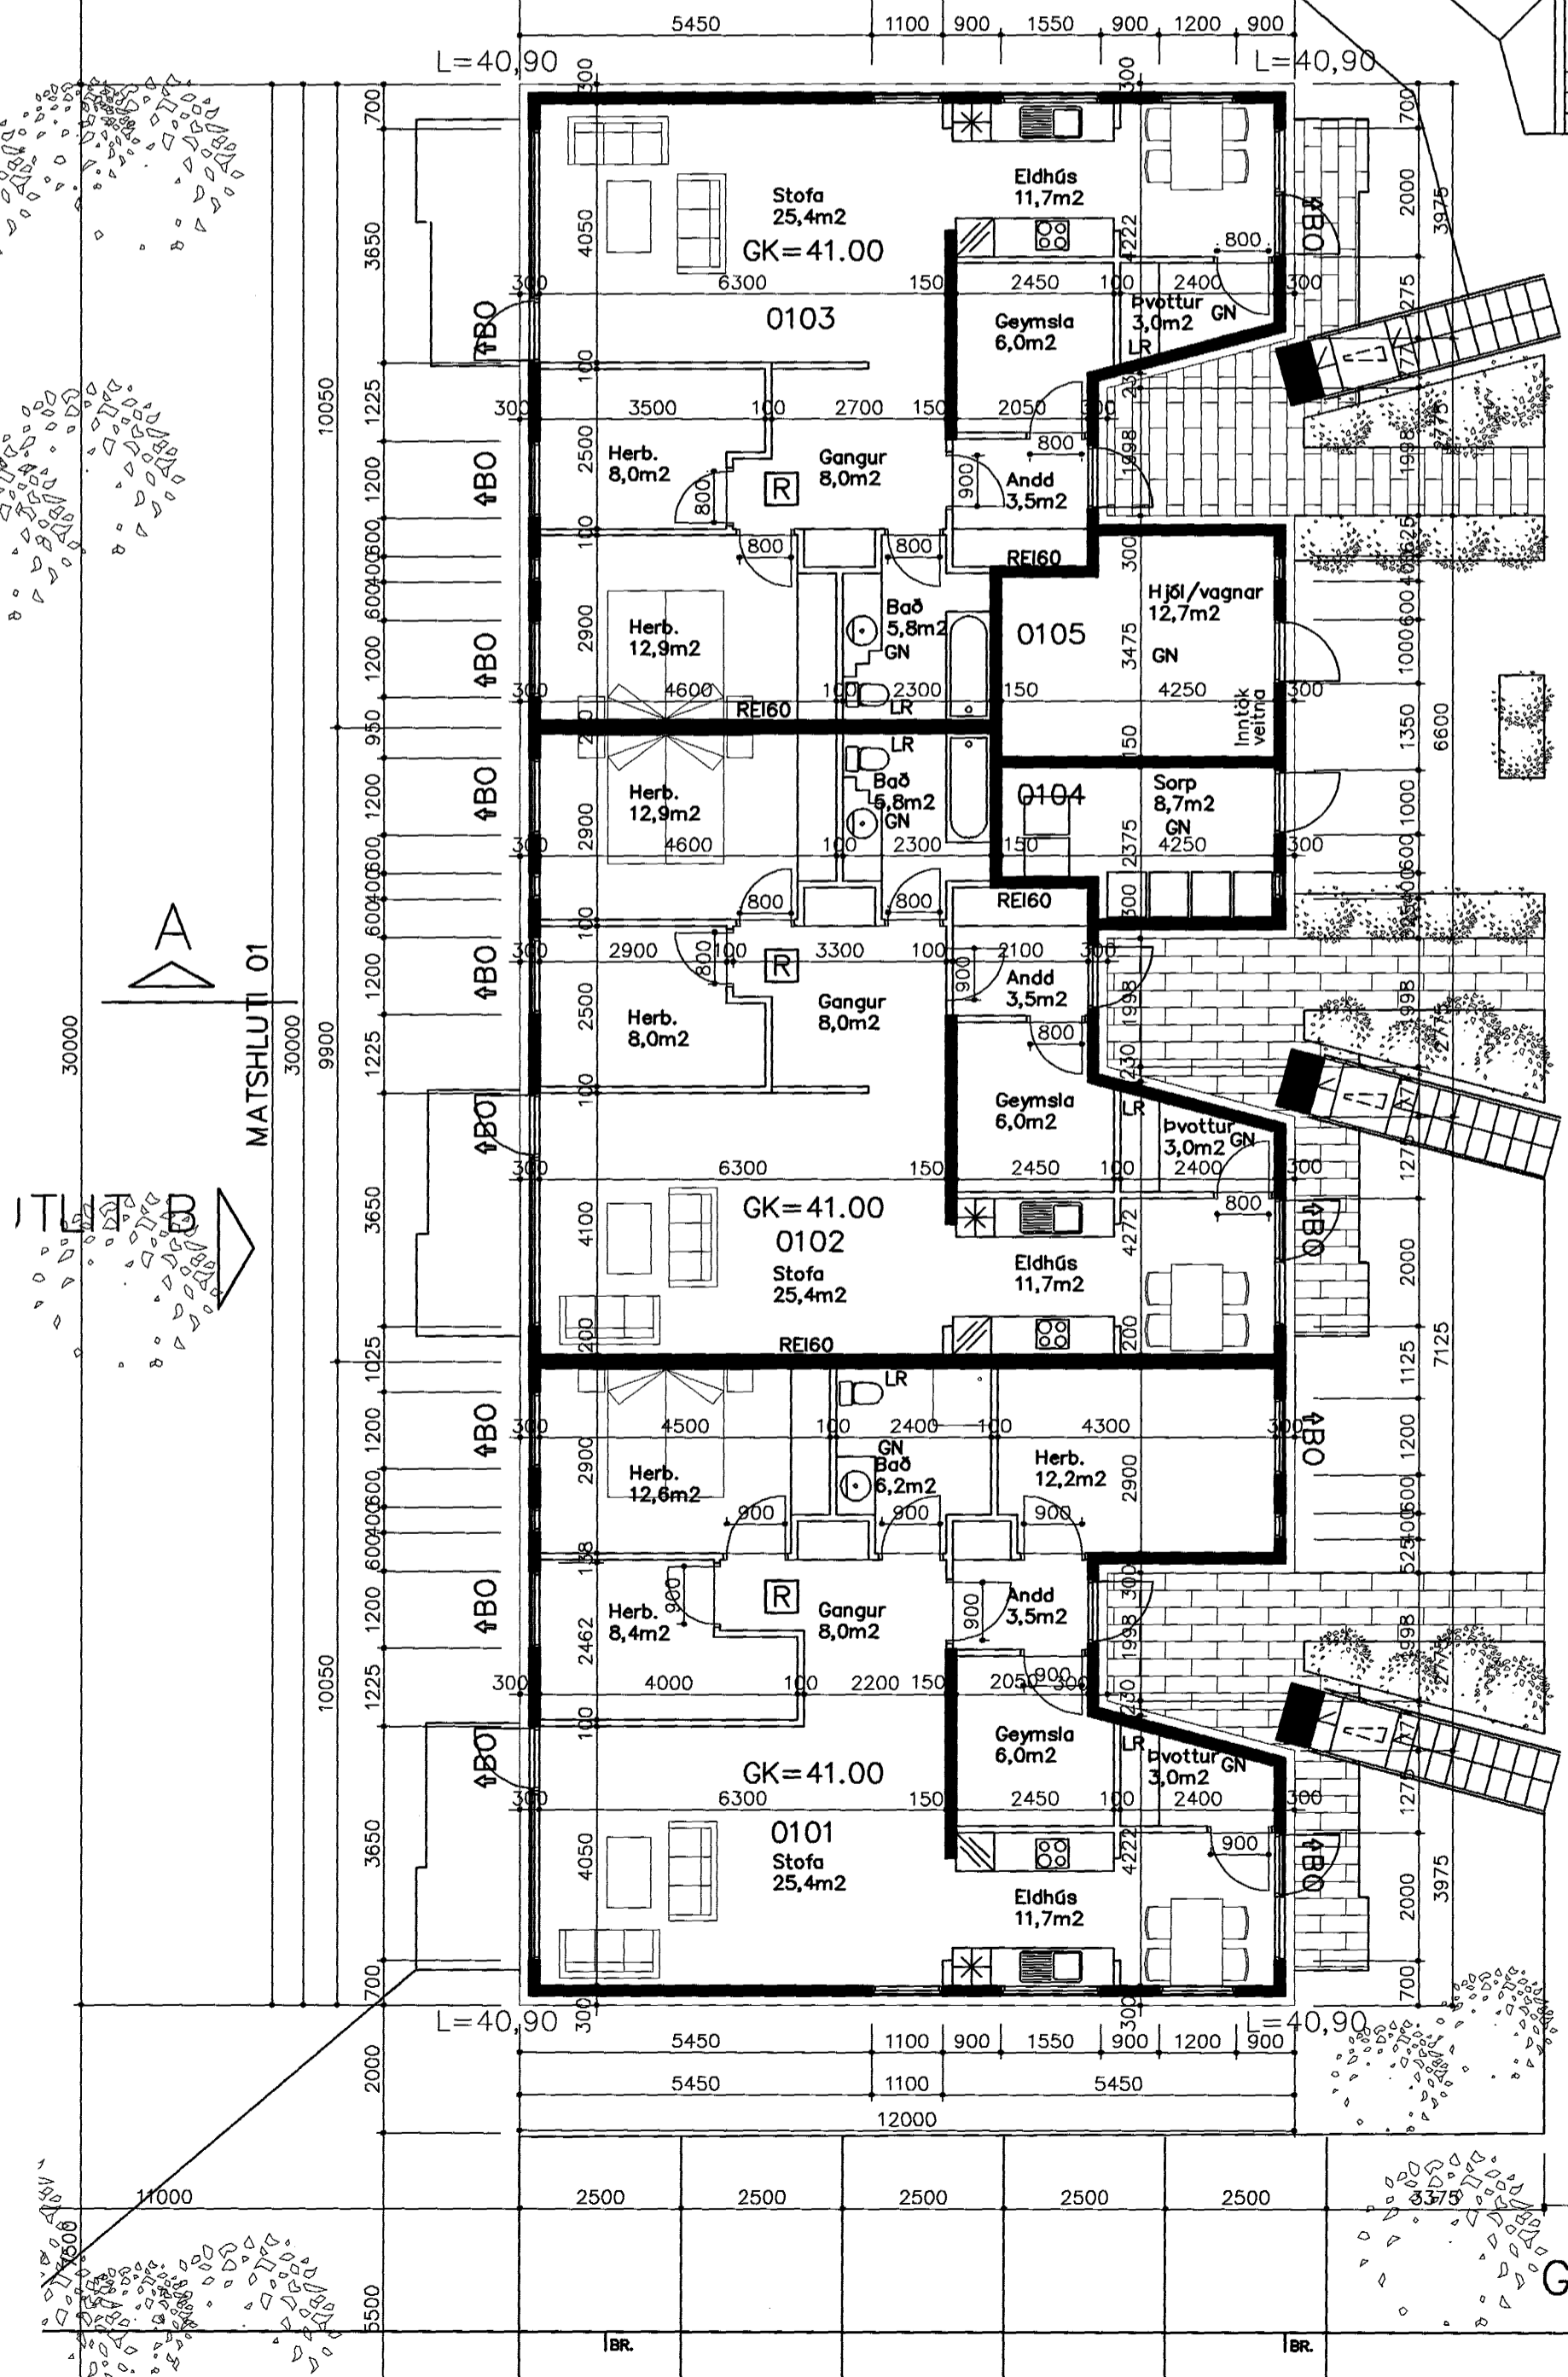


150

ADALTEIKNING

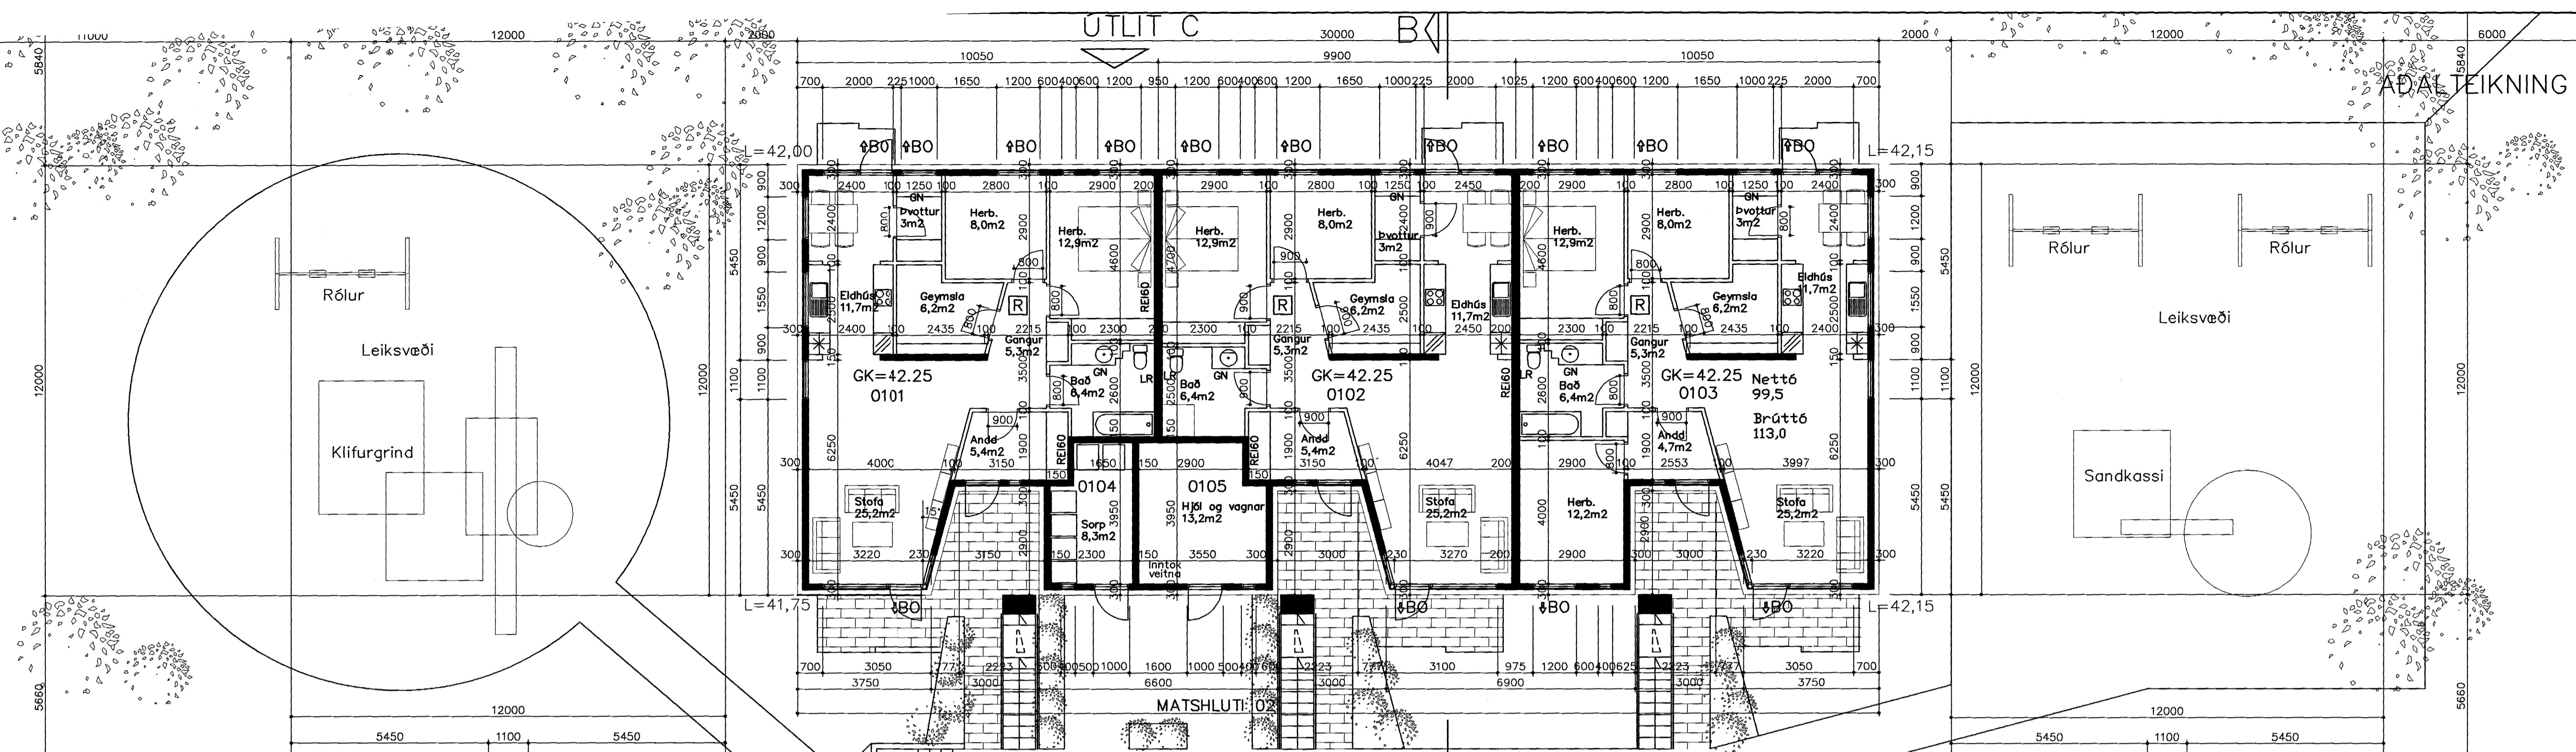

Grunnmynd 1.hæð Mkv.1:100 ÚTLIT A

ÚTLIT D

TEIKNISTOFAN EHF
ARMOLVA
108 REYKJAVÍK • Sími 853 8750

GISLI HALLDÓRSSON ARKITEKT F.A.I.
JÓSEF REYNIS ARKITEKT F.A.I.
LEIFUR GÍSLASON BYGGINGAFRÉÐINGUR B.F.I.
IVON STEFAN GUJA ARKITEKT F.A.I.
BLAUNI SVEIGJÓRSSON ARKITEKT F.A.I.
ASGEIR ASGEIRSSON BYGGINGAFRÉÐINGUR B.F.I.

| | |
|----------|----------------------------------|
| VERKEFNI | Blikaás 5, 7 og 9 Hafnarfirði |
| VERK | Grunnmynd 1.hæð |
| SAMB. | <i>[Signature]</i> |
| MÁL | 1:100 |
| DAGS | 26.11.1999 |
| BR | 17.01.2000 |
| TEKNI | BS/AB |

752-05
1.02