


GRUNNMYND ÞAKRÝMIS 1:50

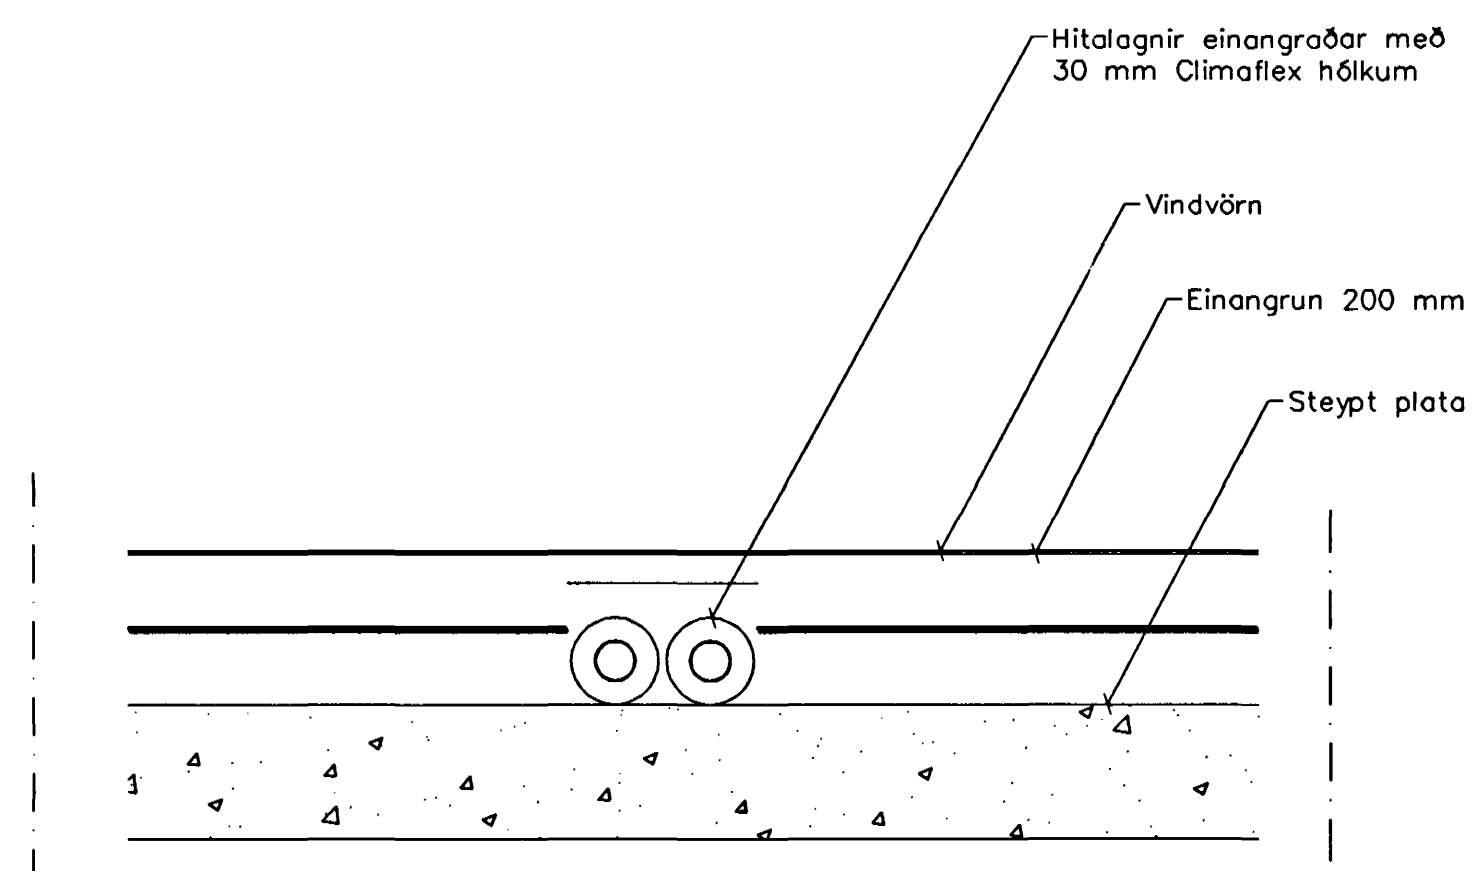

Lagnir í Þakrými  
Snið, 1:10

Br.	Dags.	Eðli breytinga	Sign.
<b>BLIKAÁS 9</b> <b>HAFNARFIRÐI</b>			
HITA- VATNS OG TRASSAHLAUBAÐUR ÞAKRÝMIS			
MKV. 1:50 DAGS. NÓV. 2000 Fh. Sigurbjartur Halldórsson			
VERK NR. 2-08			
TEIKN. NR. 2-05			
HANNAD SIG. ÞORLEIFSS. KT. 241148-3009			
TEIKNAD G.H.			
YFIRFARID			
TÆKNISÖNUSTA SIGURDAR ÞORLEIFSSONAR ehf STRANDGÖTU 11 220 HAFNARFIRÐI Sími 565-666 FAX 565-675 E-mail sigur@jonusta.islandia.is			