



Sneiðing A-A

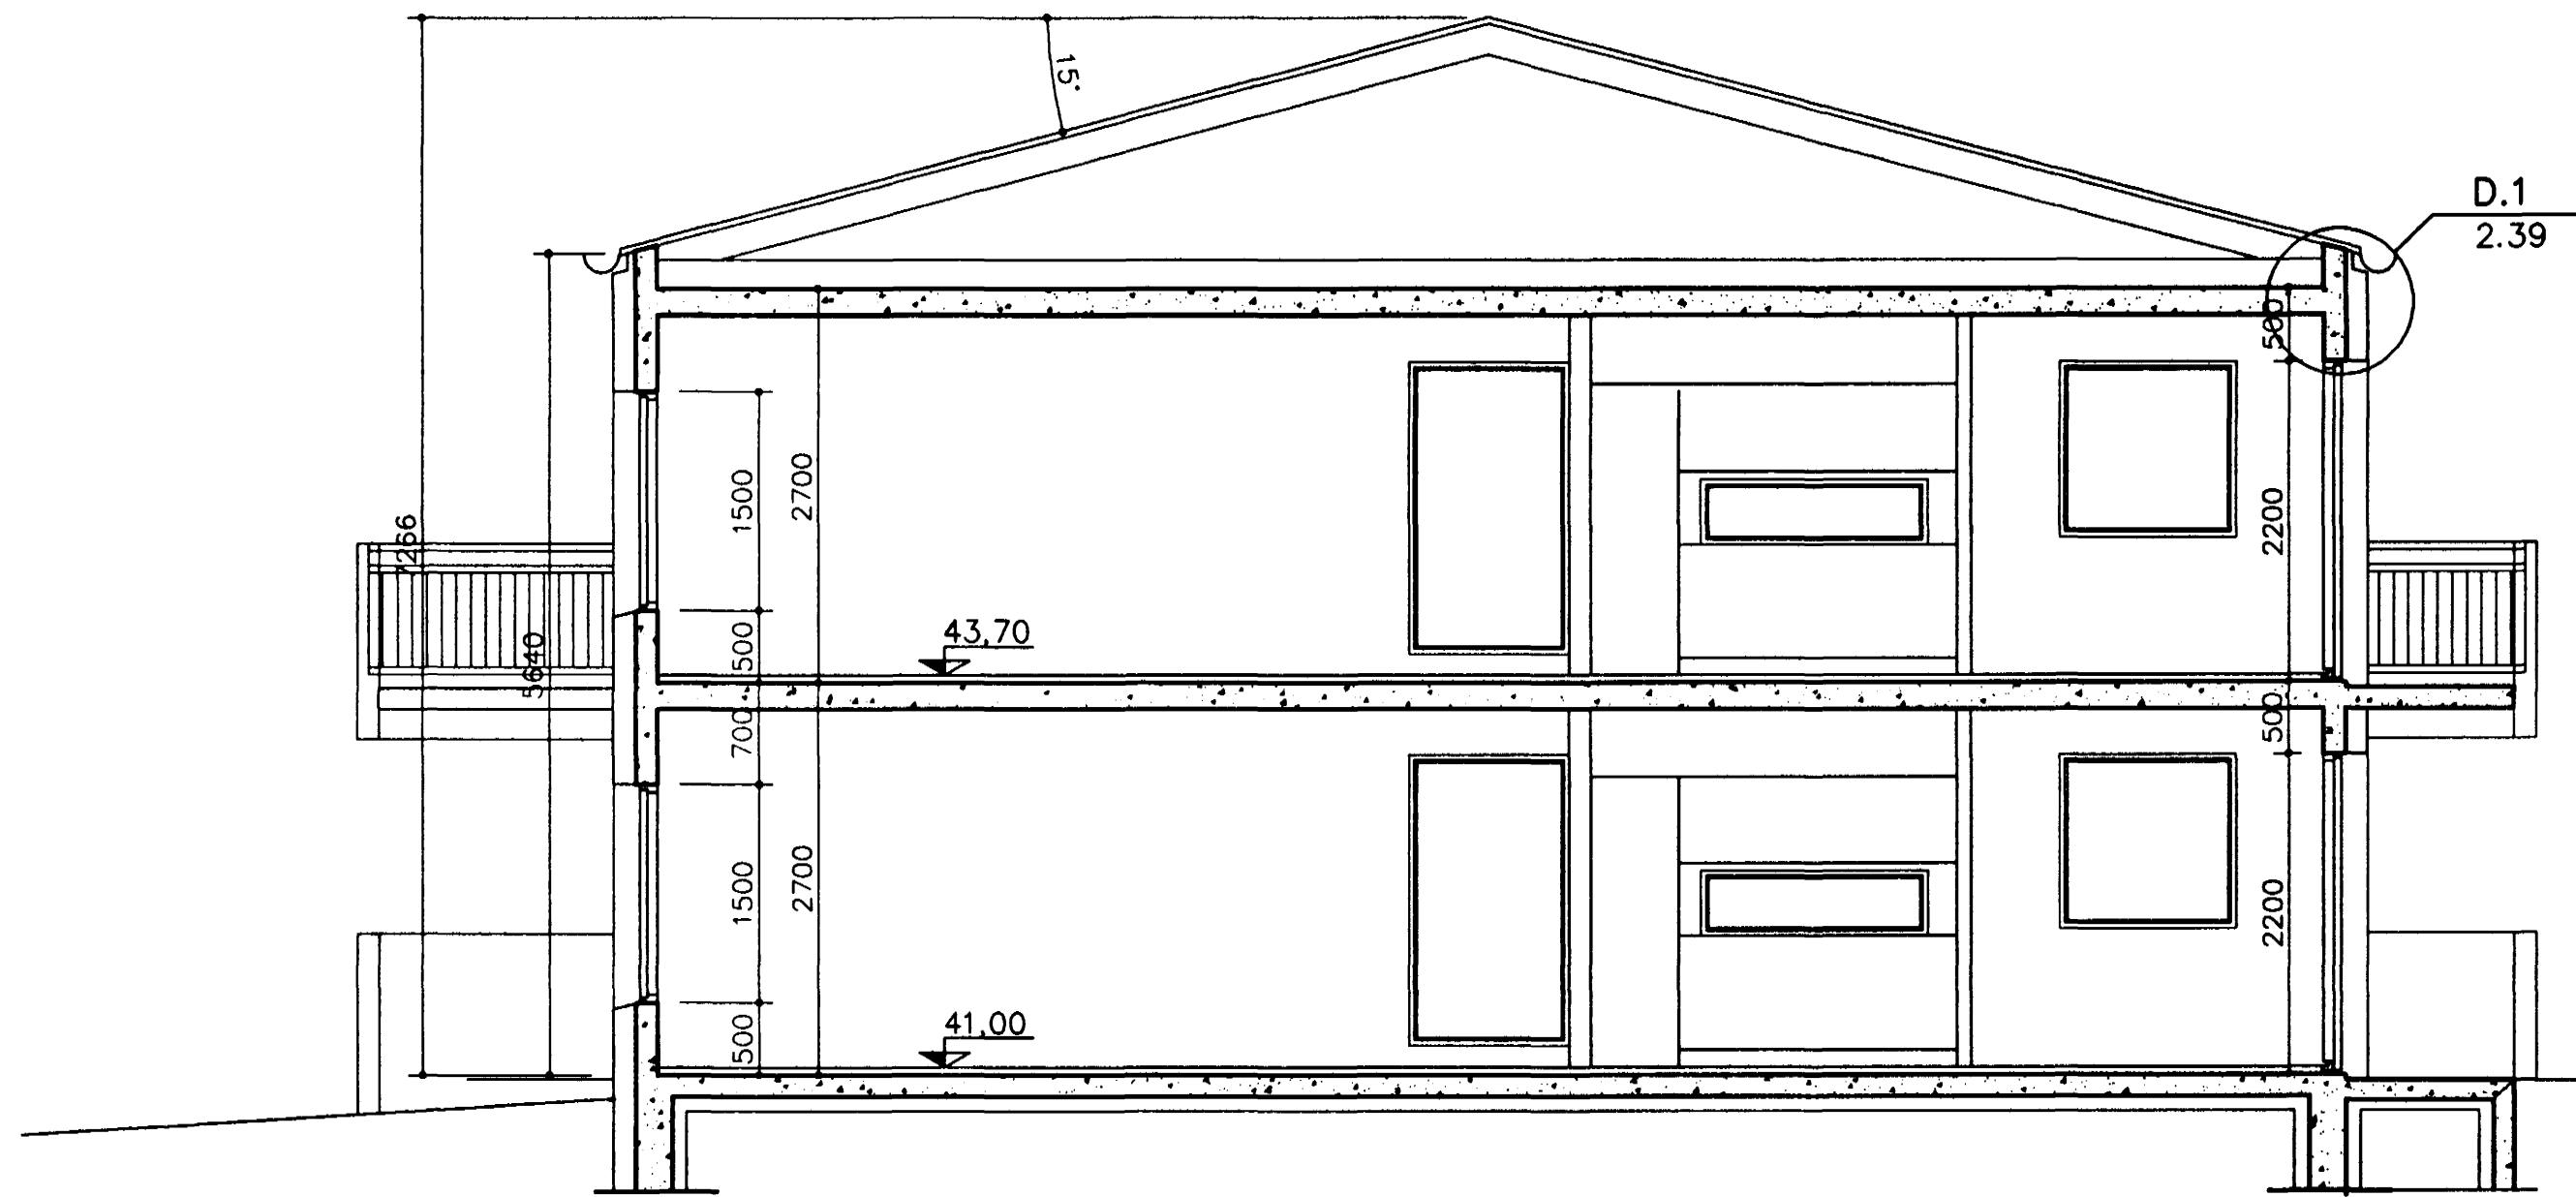


Sneiðing B-B

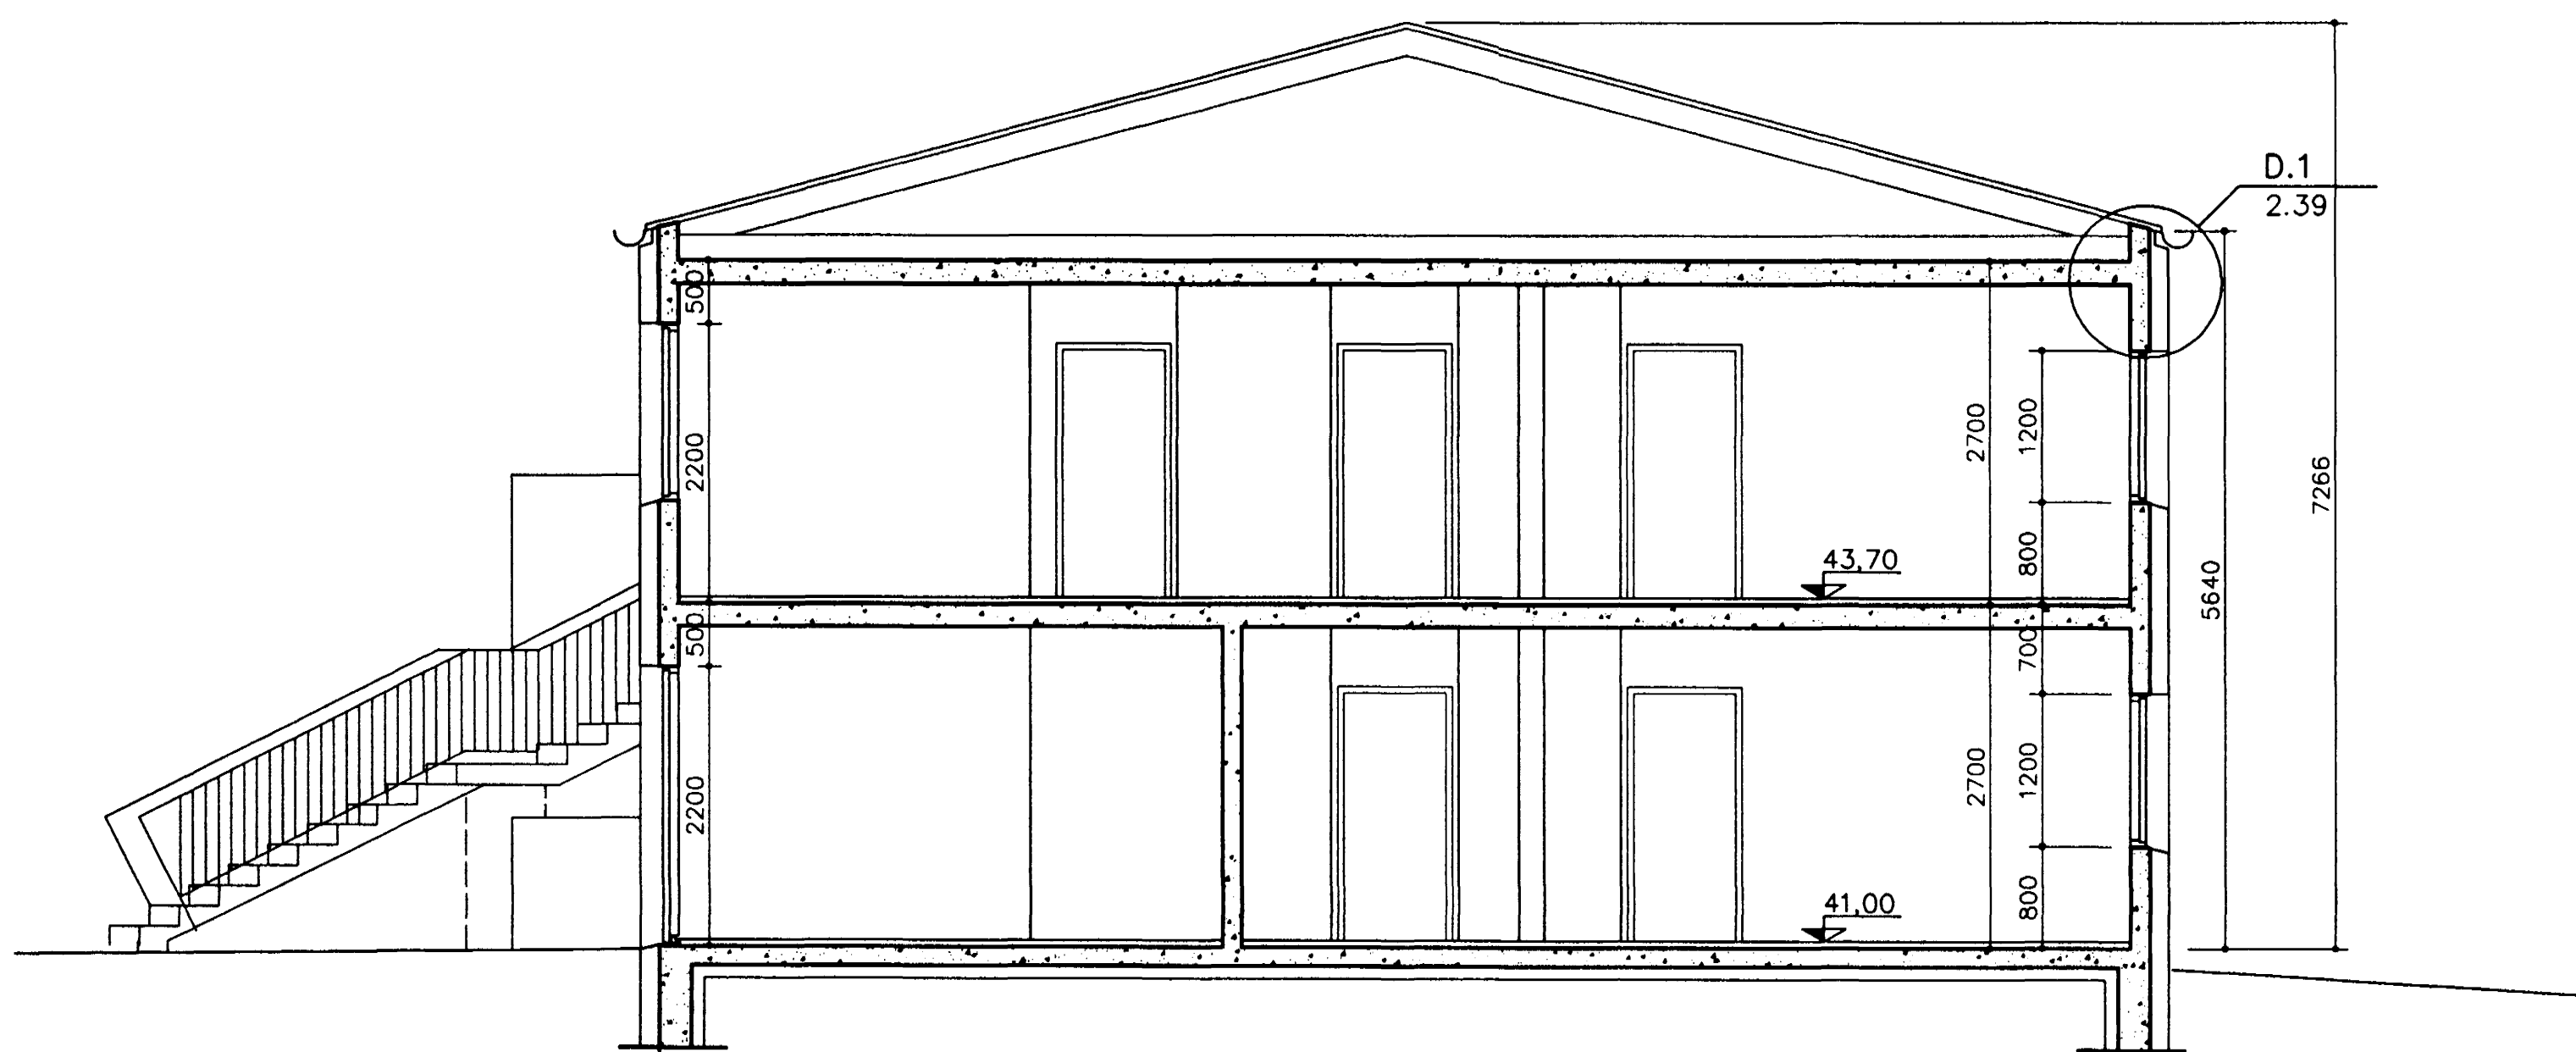

Sneiðing C-C

Bygginguáskilningur  
Algreitt þann  
05-JUNI 2000  
25

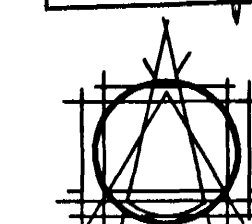

**TEIKNISTOFAN EHF**  
ARMOLA  
108 REYKJAVÍK • SM 863 8780  
ÓSLI HALLDÓRSSON ARCHITECT FAI  
JÓSEF REYNS ARCHITECT FAI  
LEIFUR ÓSLASON BYGGINGAFRÆÐINGUR BFI  
IVON STEFÁN ÓSLA ARCHITECT FAI  
BJARNI SNAEBJÖRNSSON ARCHITECT FAI  
ASOER ASOERSSON BYGGINGAFRÆÐINGUR BFI

VERKERN	Blikaás 9 Hafnarfirði	
VERK	Sneiðing	
SAMB.	<i>[Signature]</i>	
MÁL	1/50	NR. 752-05
DAGD.	18.04.2000	2.09
BR		TEKJN. A.B.