
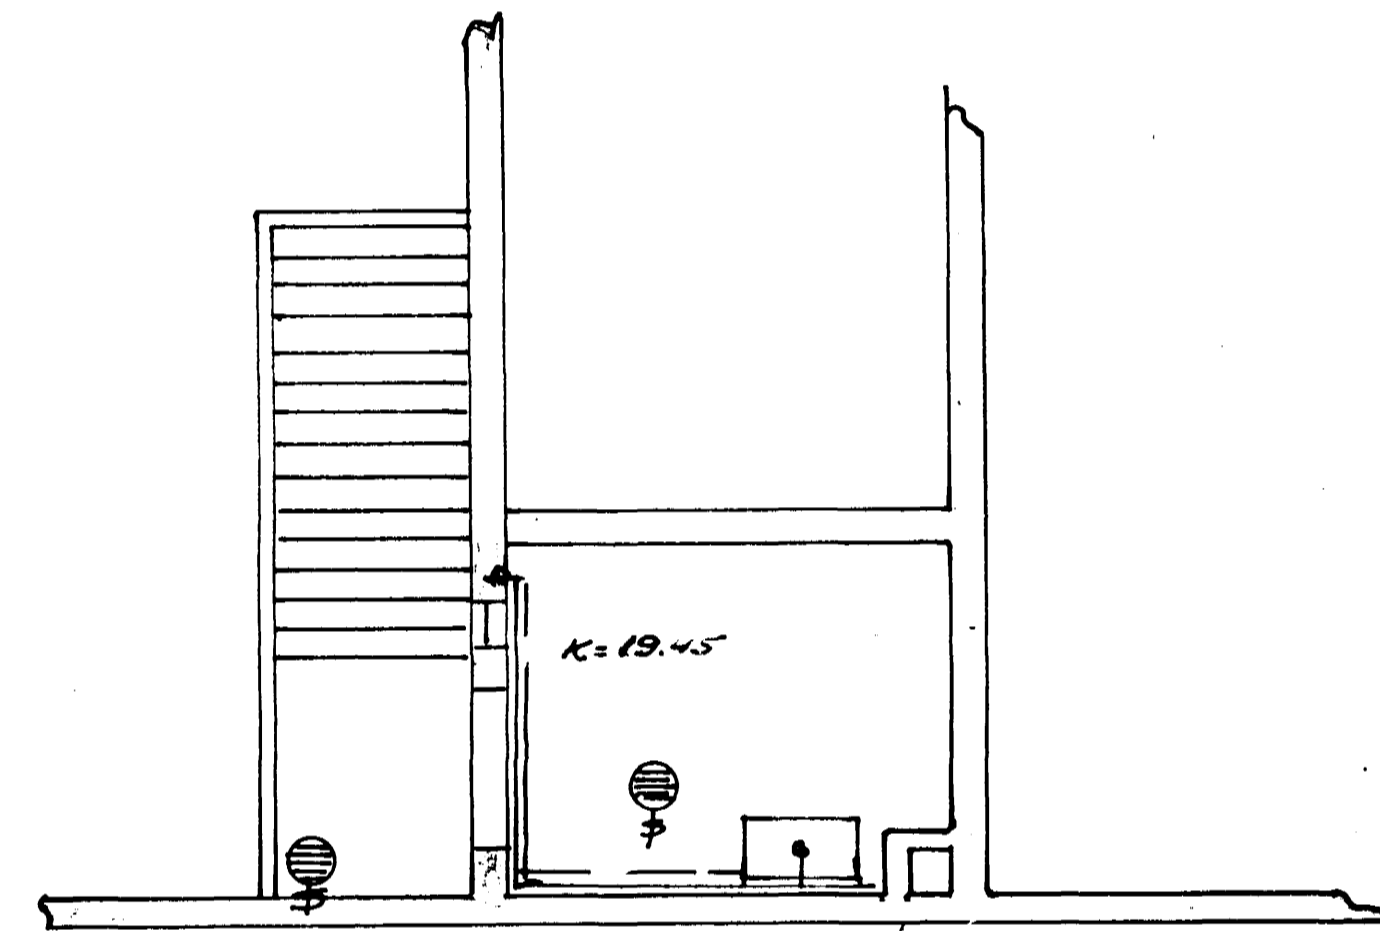


GLIT VANGUR

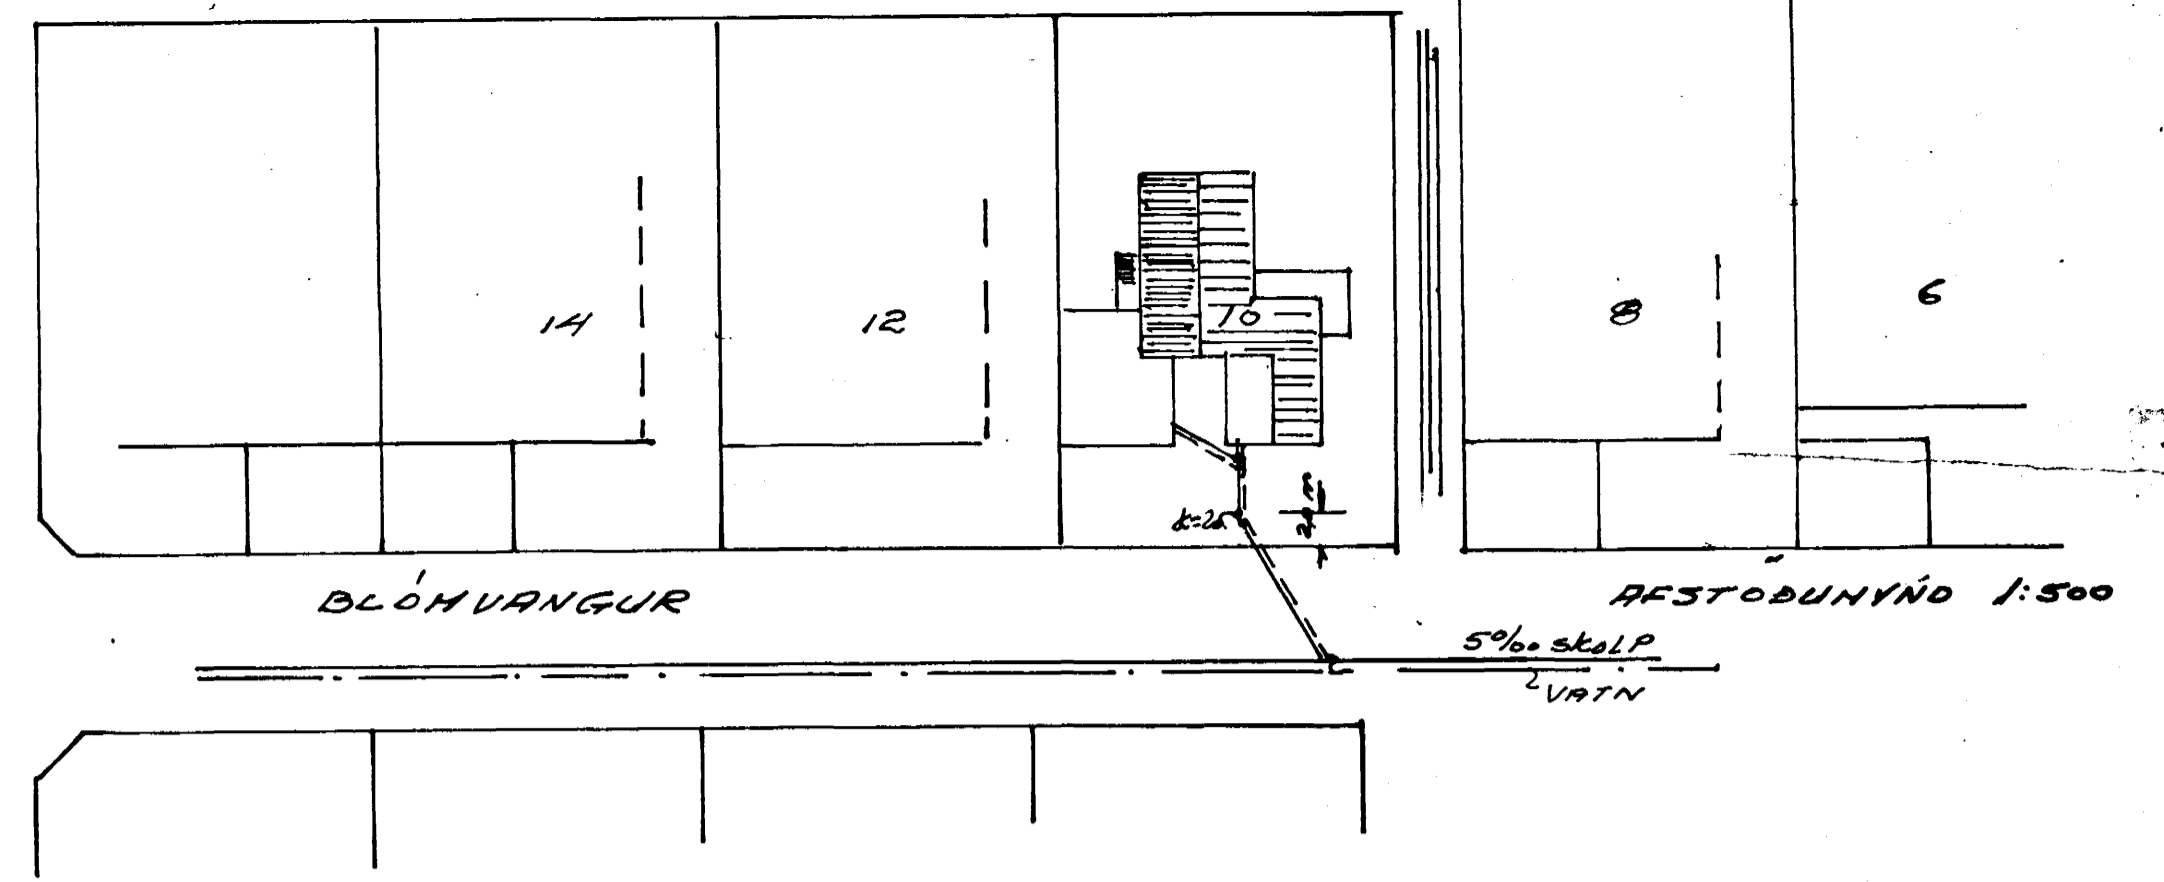

KJALLART

OFNA STÆRDIR
STÆR BL. 2.

BLÓMVANGUR 10 HITALAÐENIR II 4	1:50	DAGJ	0/10/94
		TEIKN.	LM.
KALBEINN KG JÓNSSON TEIKNIR SÍMI 10863		TEIKN.NR.	7128
		BL.	I