



Samþykkt á fundi bygginga-
nefndar þ. 4.15. 1983
BYGGINGAFULLTRÖNN
Í HAFNARFIRÐI

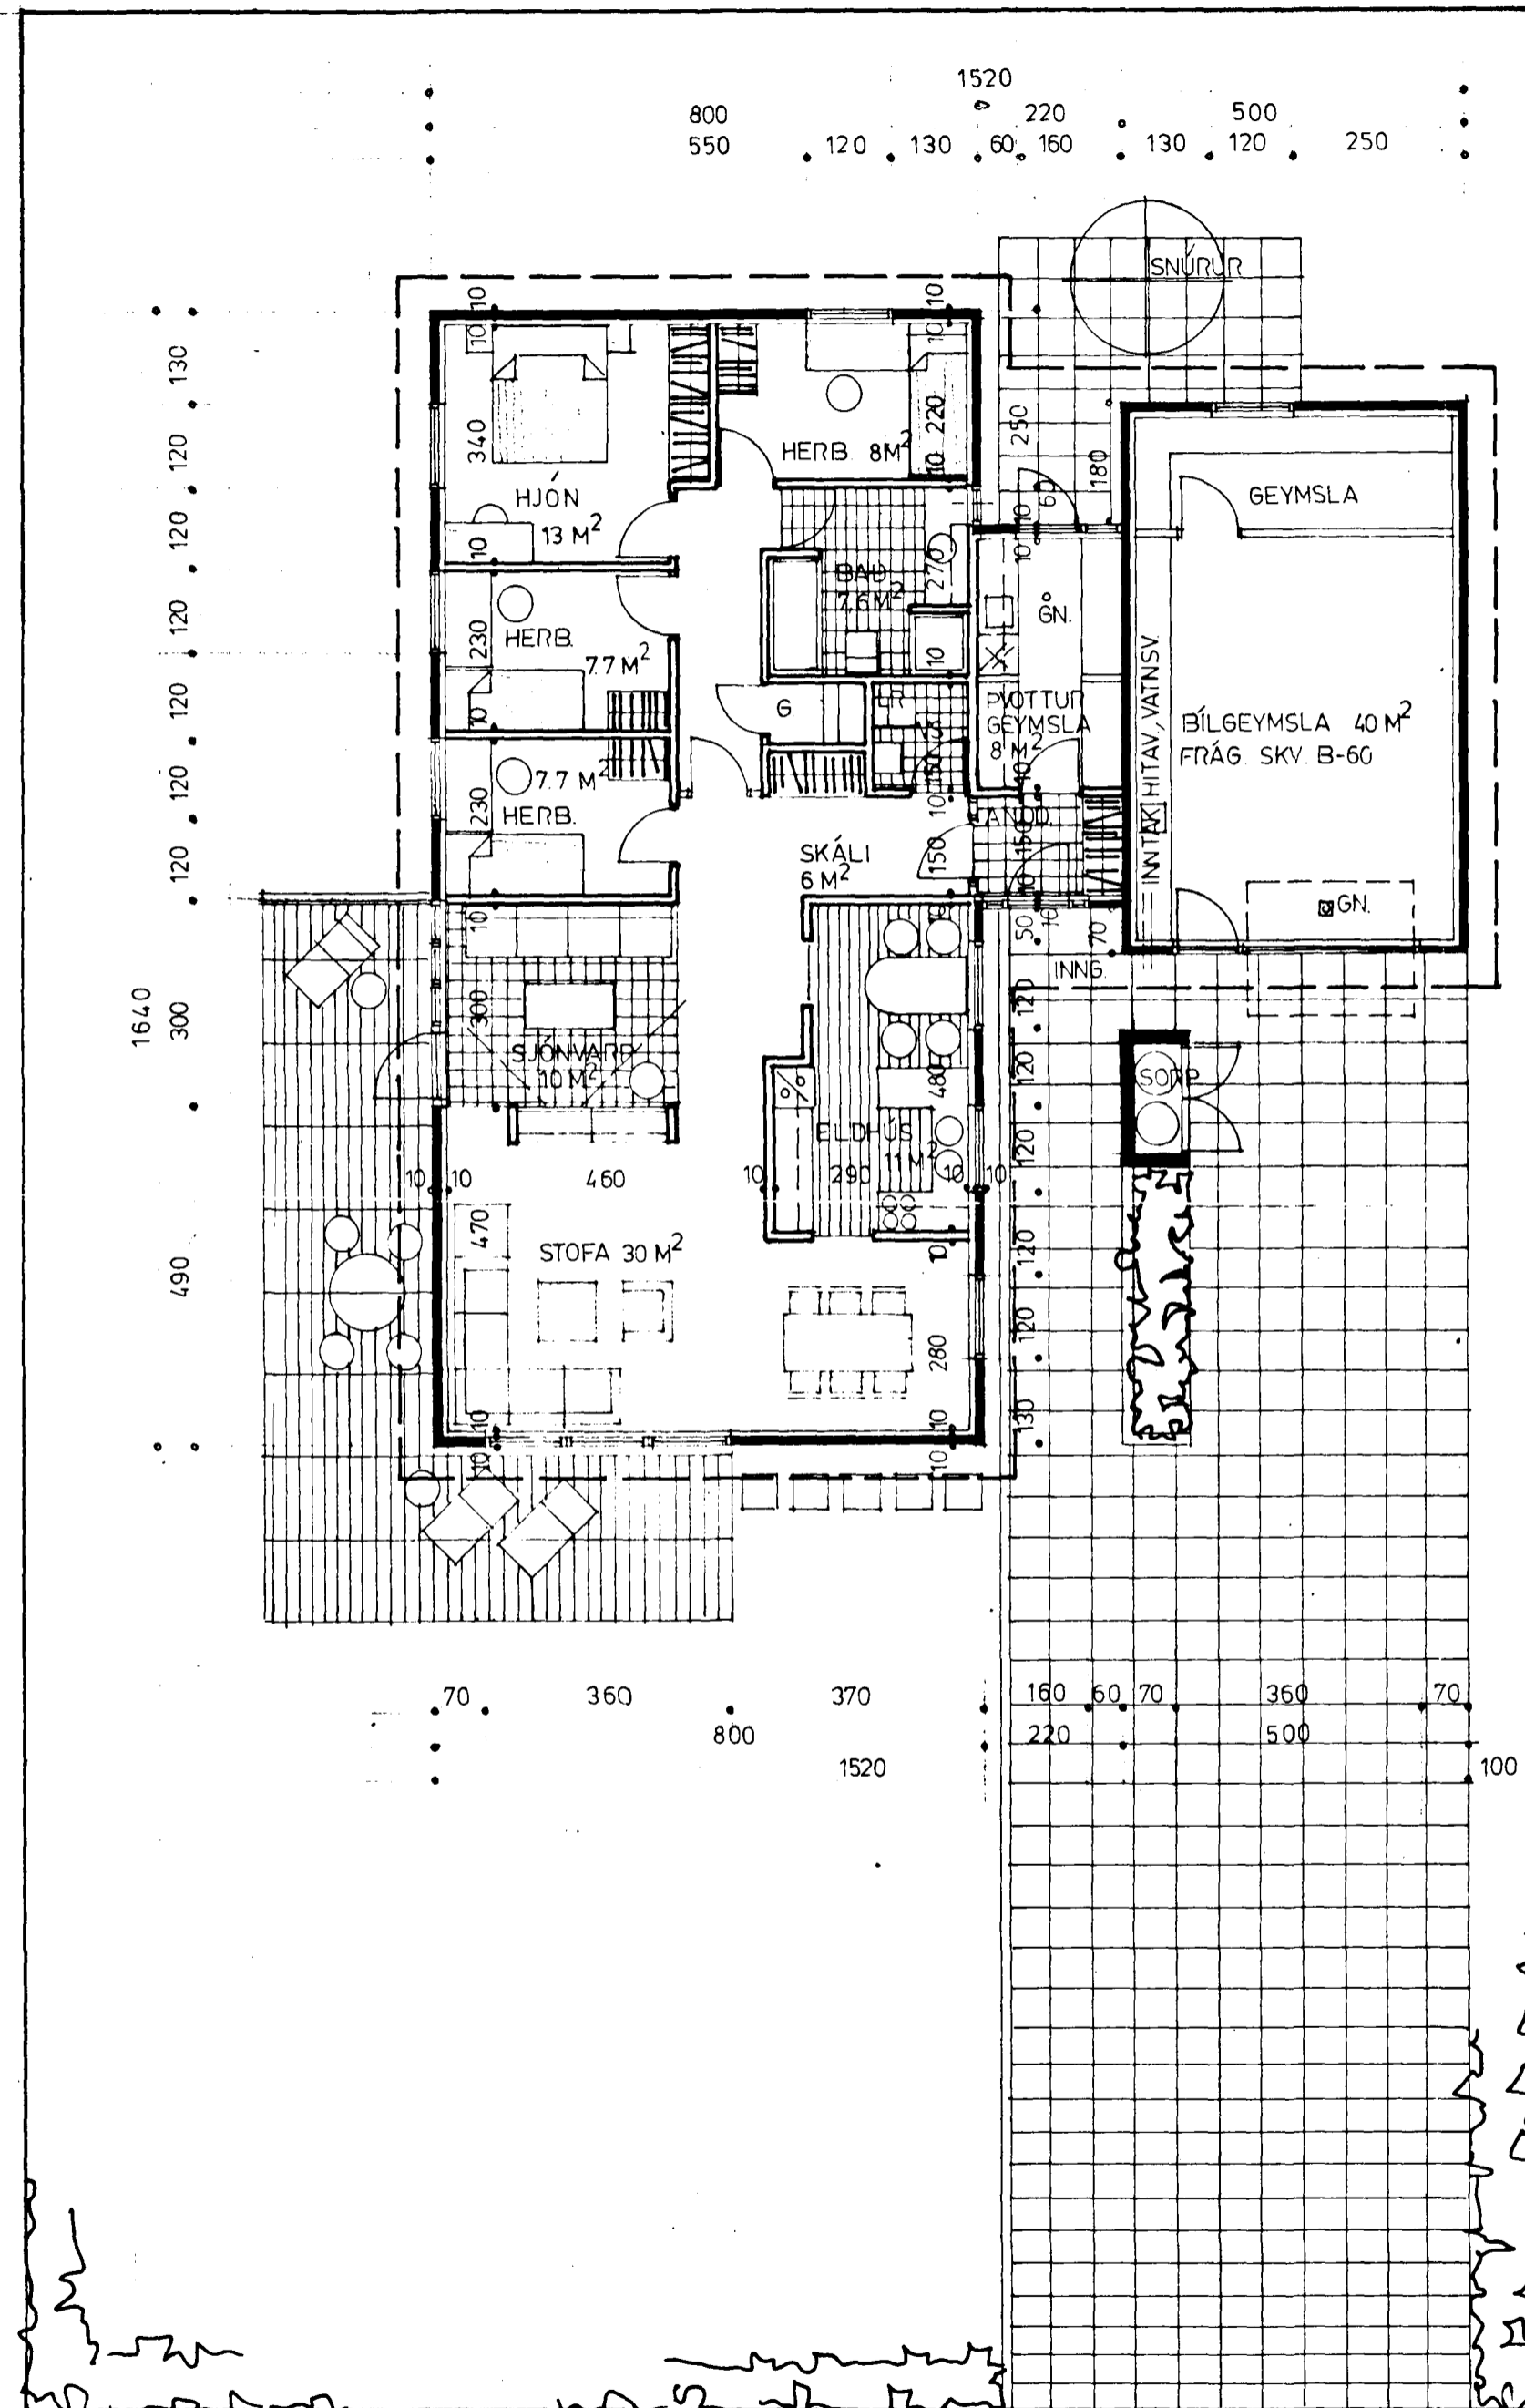

ÍRÚÐ BRÚTTÓ 143,5 M²
BÍLGEYMSLA 40,0 M²
LÓÐ 764,05 M²

G-21.55

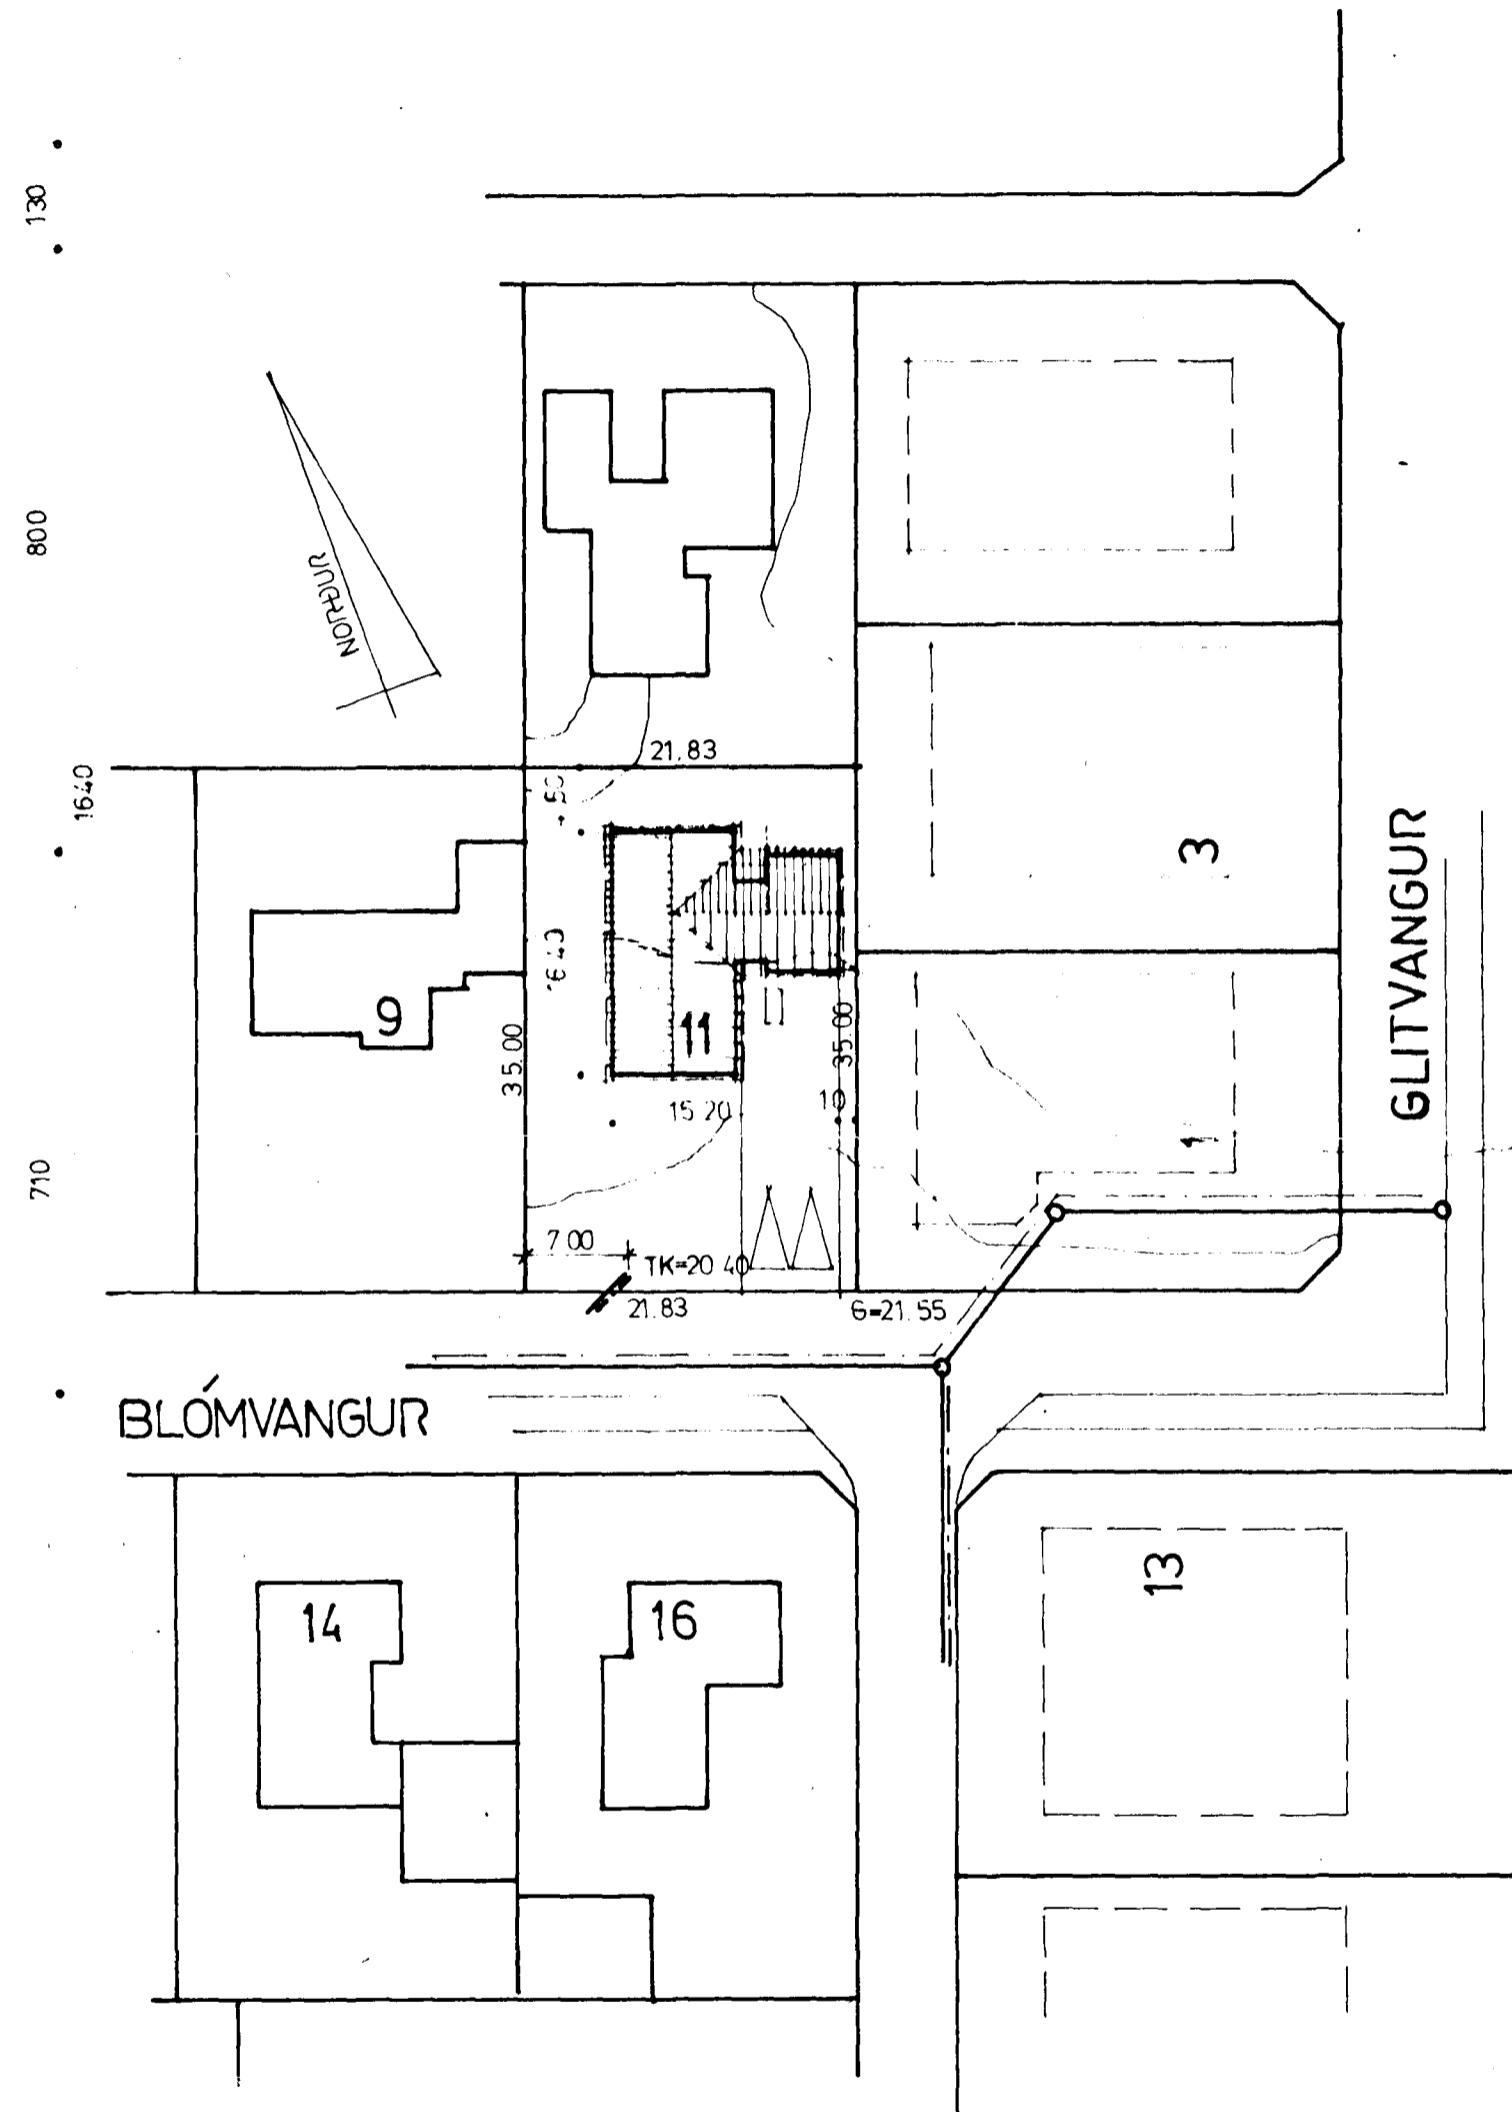

1030 - 0110 - 01
02

SVEINN G. SVEINSSON — SIGURÐUR SIGURÐSSON

RVÍK FEB 83	HÚSASMÍÐJAN H. SÓBAVOGI 3-6, RVÍK. Sími 43521	GERD NR.
FL. KN. TEIKN. SS YFIRP. S6S MÆLIKV.	BLÓMVANGUR 11, HAFNARFIRÐI	VERK NR. S 710
1: 100, 1:500	GRUNNMYND OG AFSTÖBUMYND	TEIKN NR. 1