



GLITVANGUR

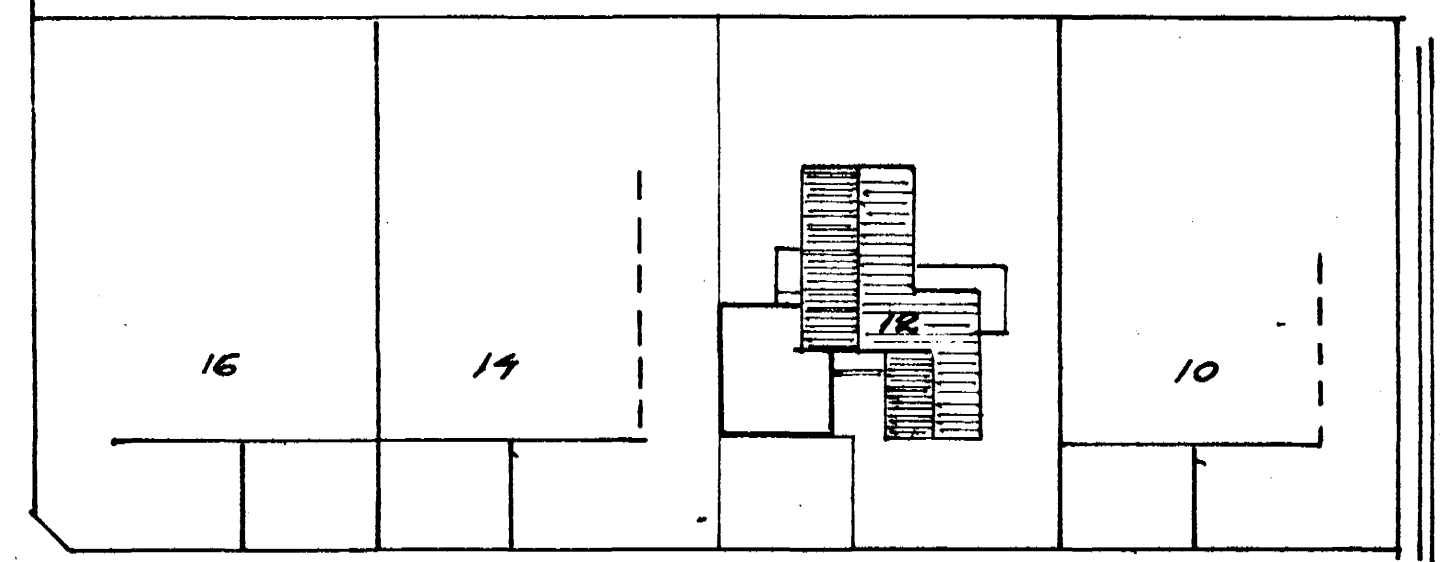

BLÖM VANGUR

AFSTÖÐUHVIND 1:500

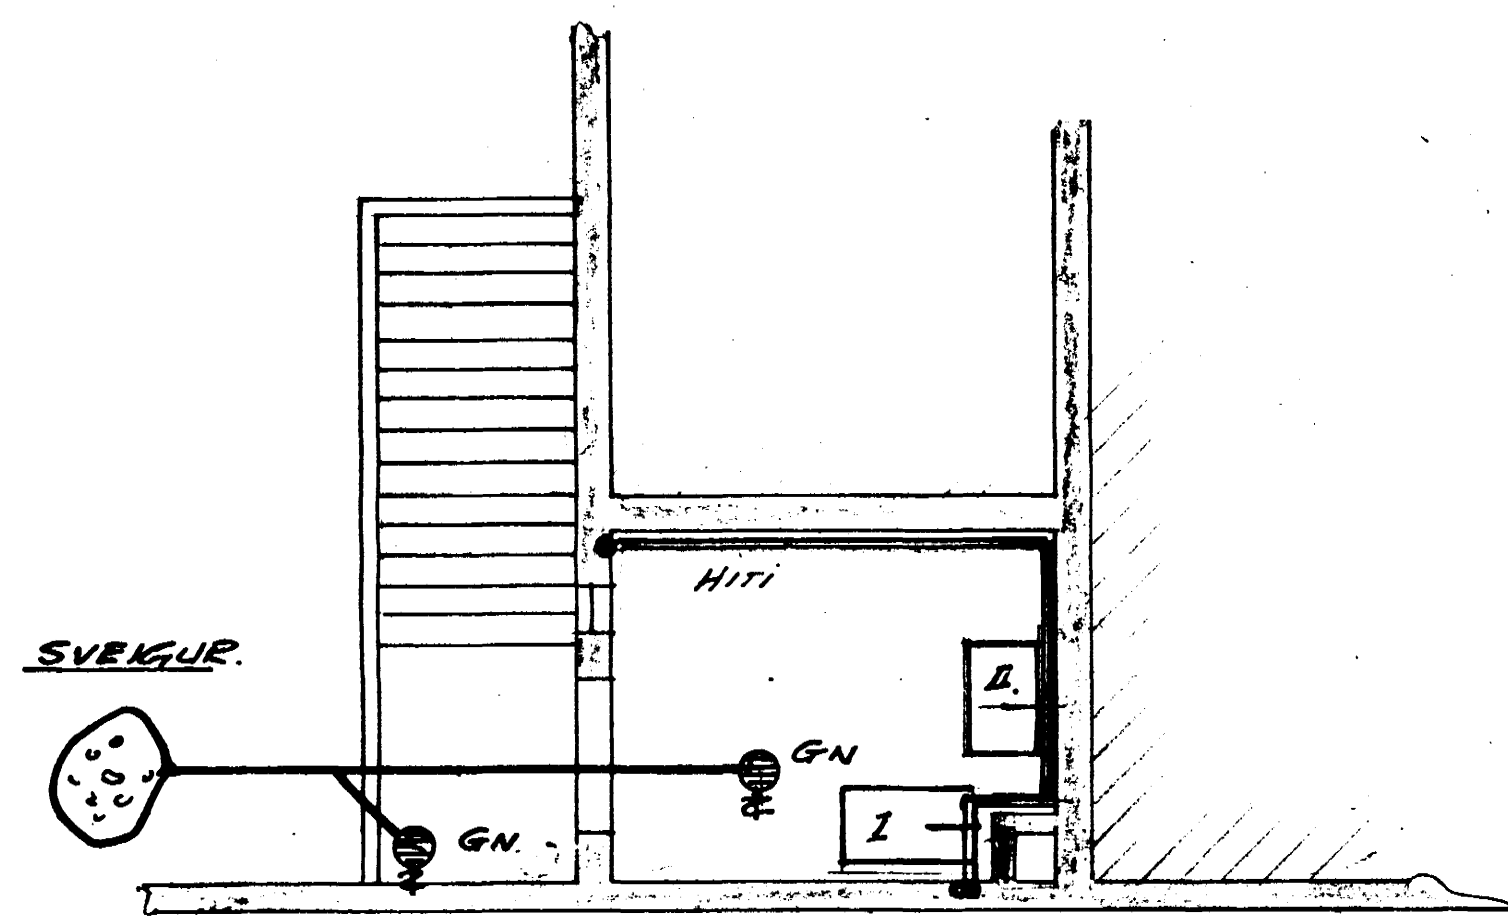

OFNAR 1-11 I Hæð
OFNAR 12-24 II. Hæð

II Hæð

BLÖM VANGUR 12 HÆ. HITALAGNIE	N:	TRAKN.	ÁR.
	1:50	DAGS.	28/11 70.
Ásbjörn Kj. Jónsson Talsmafi Hfi	TEIKN NR.		
	7026		
	BL. NR.	1	