



Snið A-A

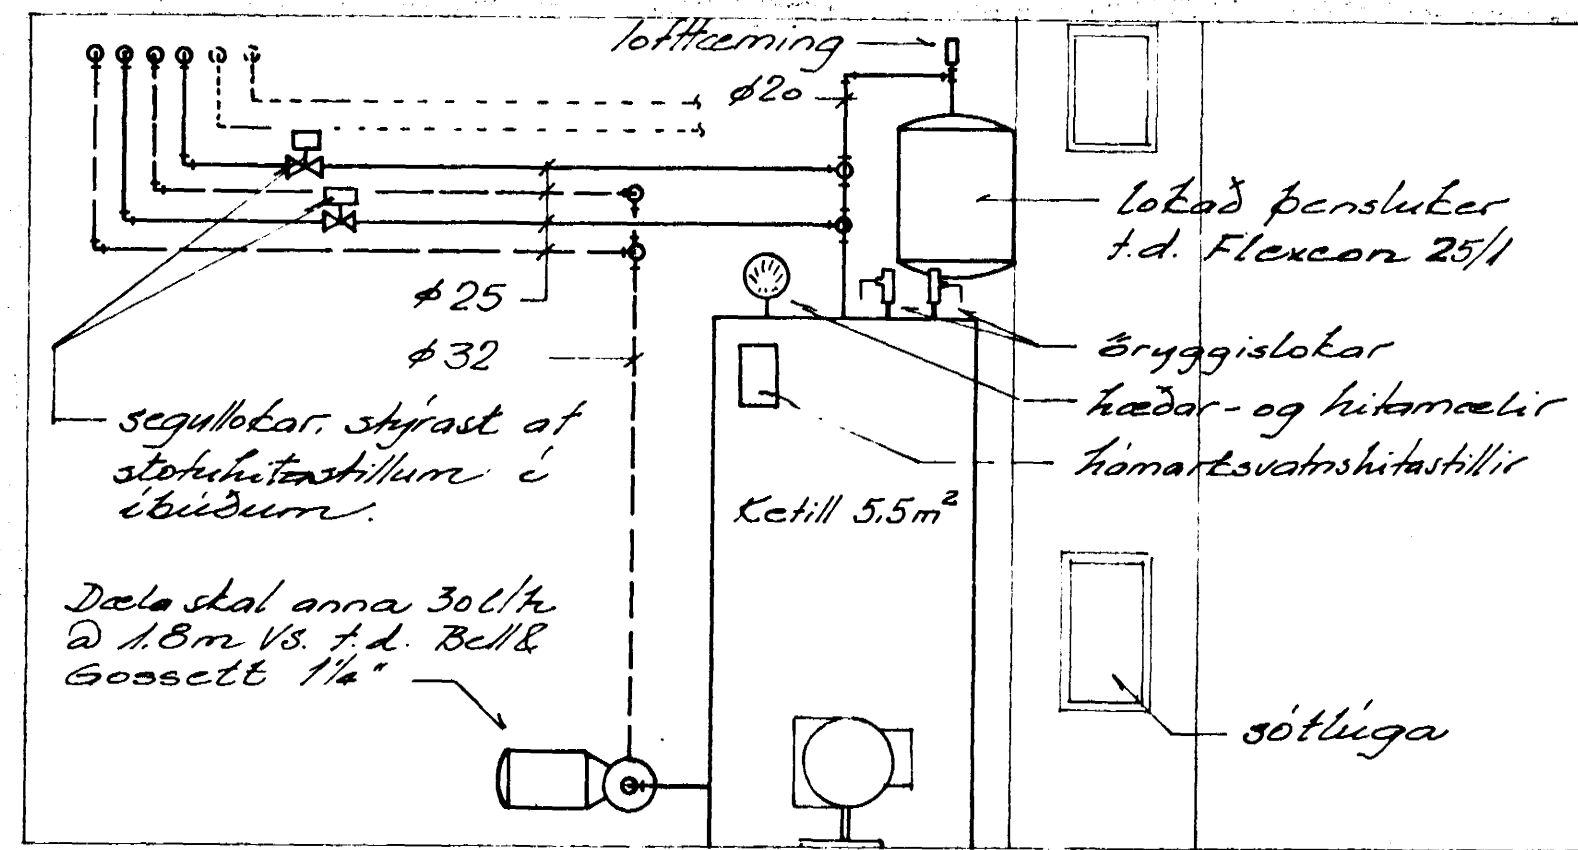


Snið B-B

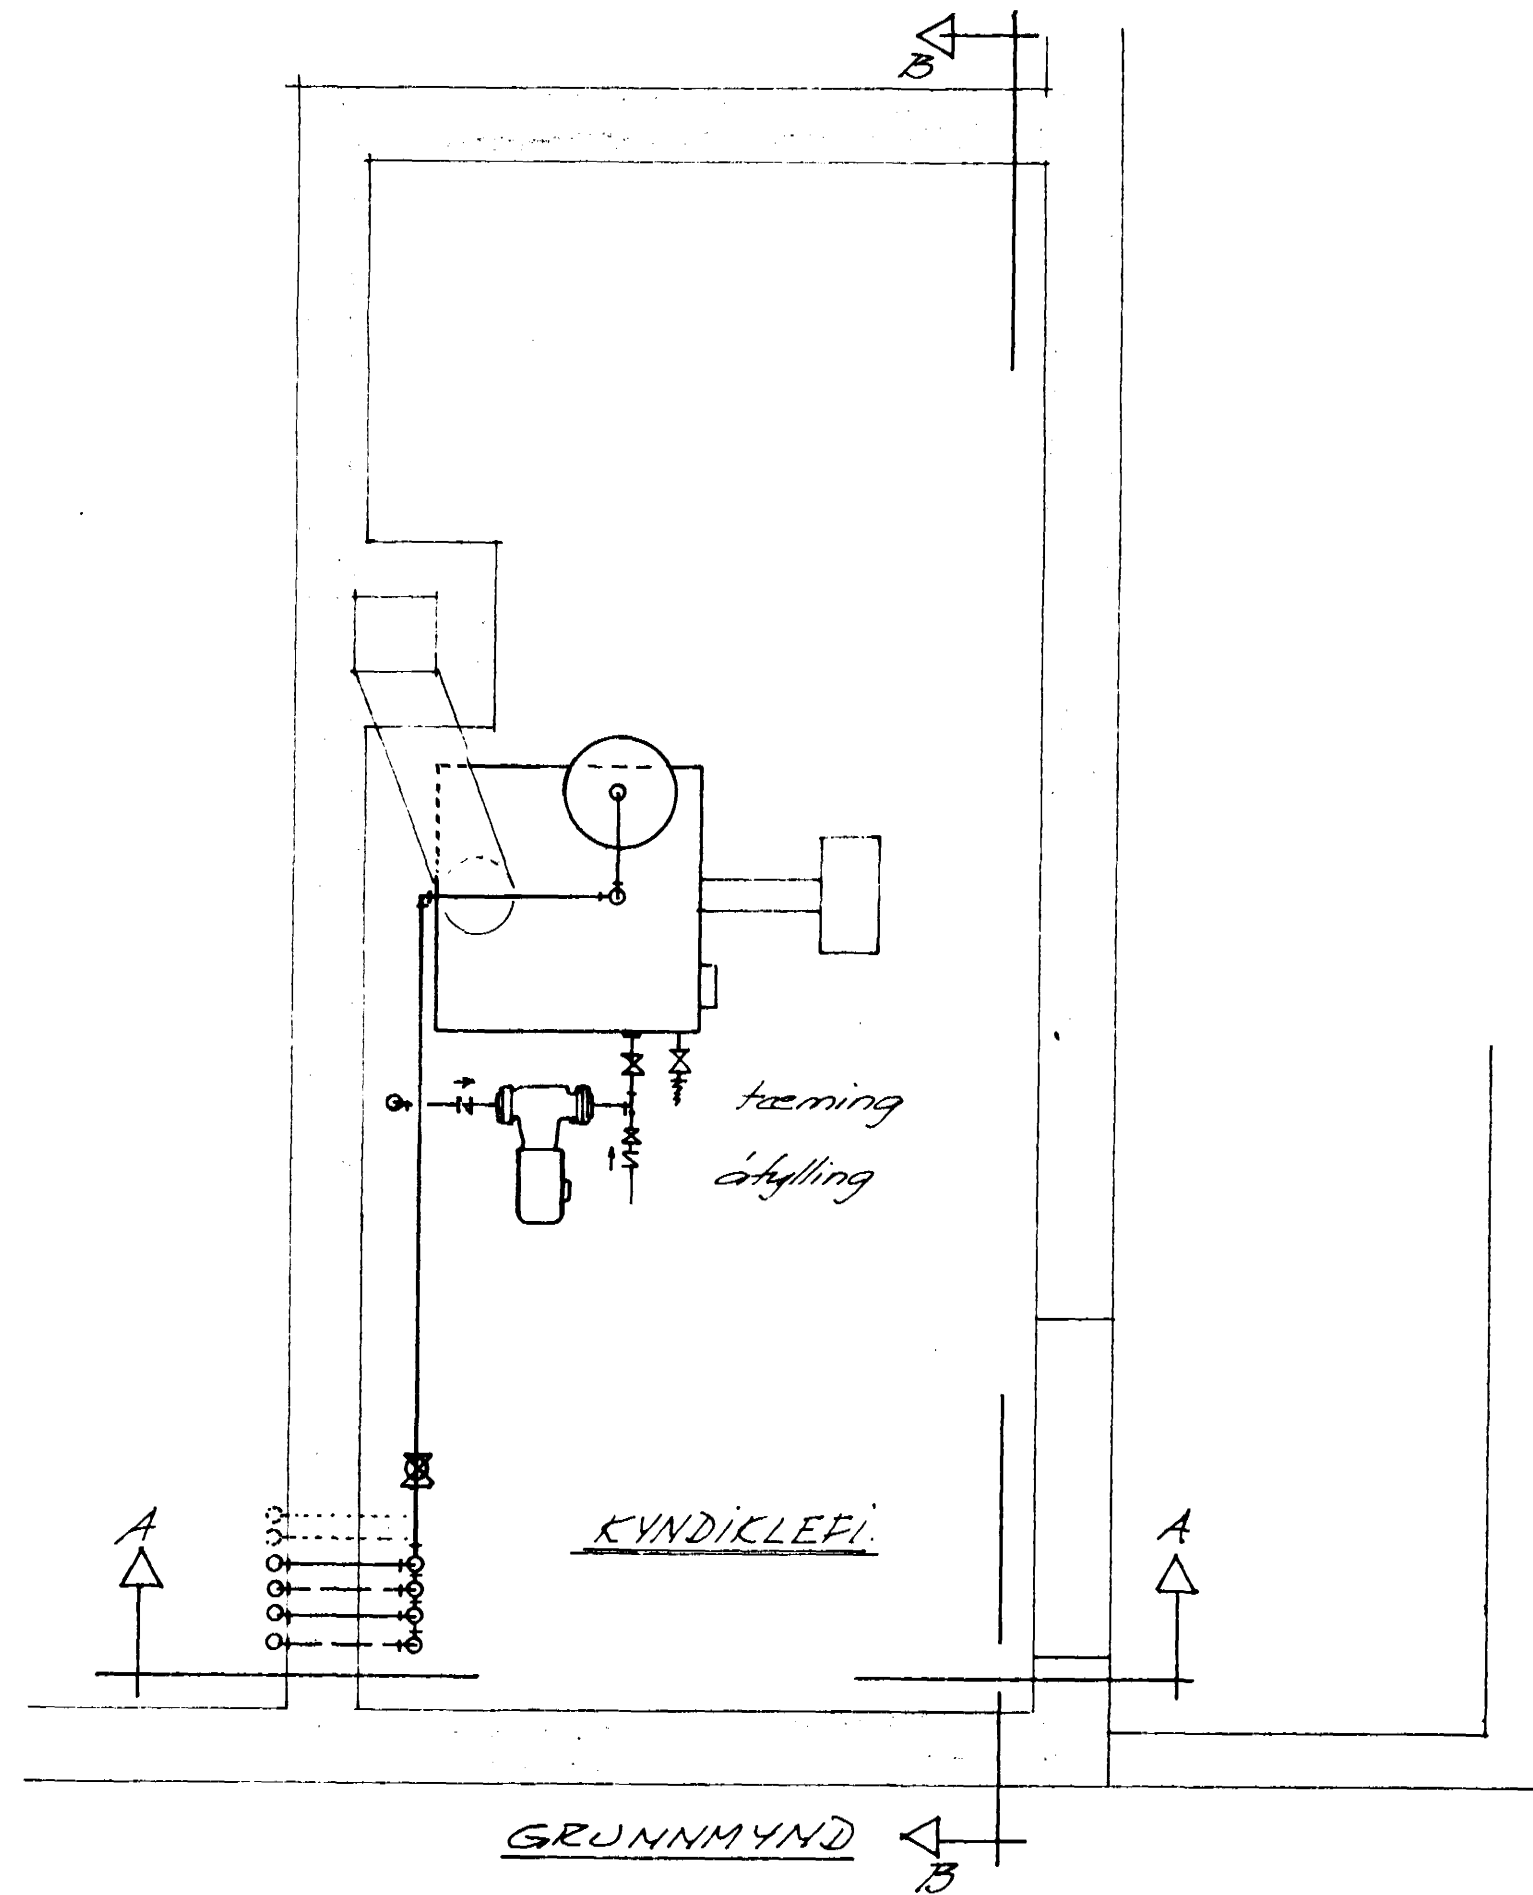

OFNASKRÁ:

Miðað er við að ofnar séu af gerðinni
BUNTAL og $\Delta t = 40^\circ\text{C}$.

Nr.	Gerð	Hæð	Lengd	Tenging.
01	V	63	1200	10 CD
02	V	63	1600	10 AB
03	C2	28	2000	15 CD
04	V2	63	1600	10 AB
05	V2	63	1600	10 AB
06	V2	63	1400	10 AB
07	H2	49	1000	10 EF
08	V	63	1200	10 CD
09	V	63	1400	10 CD
10	V2	63	1800	10 AB
11	V	63	1600	10 AB
12	V2	91	2600	15 AB
13	V2	91	2600	15 AB
101	V	63	1200	10 CD
102	V	63	1600	10 AB
103	C2	28	2000	15 CD
104	V2	63	1700	10 AB
105	V2	63	1700	10 AB
106	V2	63	1600	10 AB
107	H2	49	1000	10 EF
108	V	63	1200	10 CD
109	V	63	1600	10 CD
110	V2	63	1800	10 AB
111	V	63	1800	10 AB

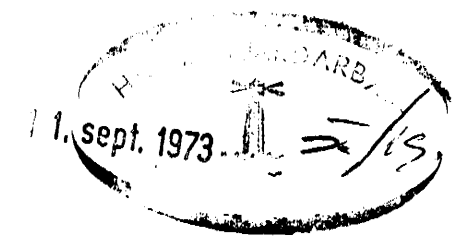

BR. DAGS.		BREYTING		BLÓMVARBUR 14 HAFNARFIRÐI. Hitalögr. Kyndiklefi, oðrasta.	
VERKFRÆÐISTOFA ÁRMÚLA 1 REYKJAVÍK - SÍMI 83844 <i>Jóhanna Vilgama</i>				HANNAÐ <i>th</i>	KVARÐI 120
				TEIKNAD <i>th</i>	DAGS. Ágúst 73
				YFIRFARIÐ	NR. 7322 BL. AF 10/10