



FJARLEGD JÄRNA FRÄ
YFIRBORDI STEYPU SKAL
VERA 1.5 CM.

STEYPA: S200, FL. B. $D_{max} = 20 \text{ mm}$.
BENDISTÄL: K40, $\sigma_F = 4000 \text{ kg/cm}^2$.


SVÄ BL. 2 FLATA
VFIR 1. HÆD.

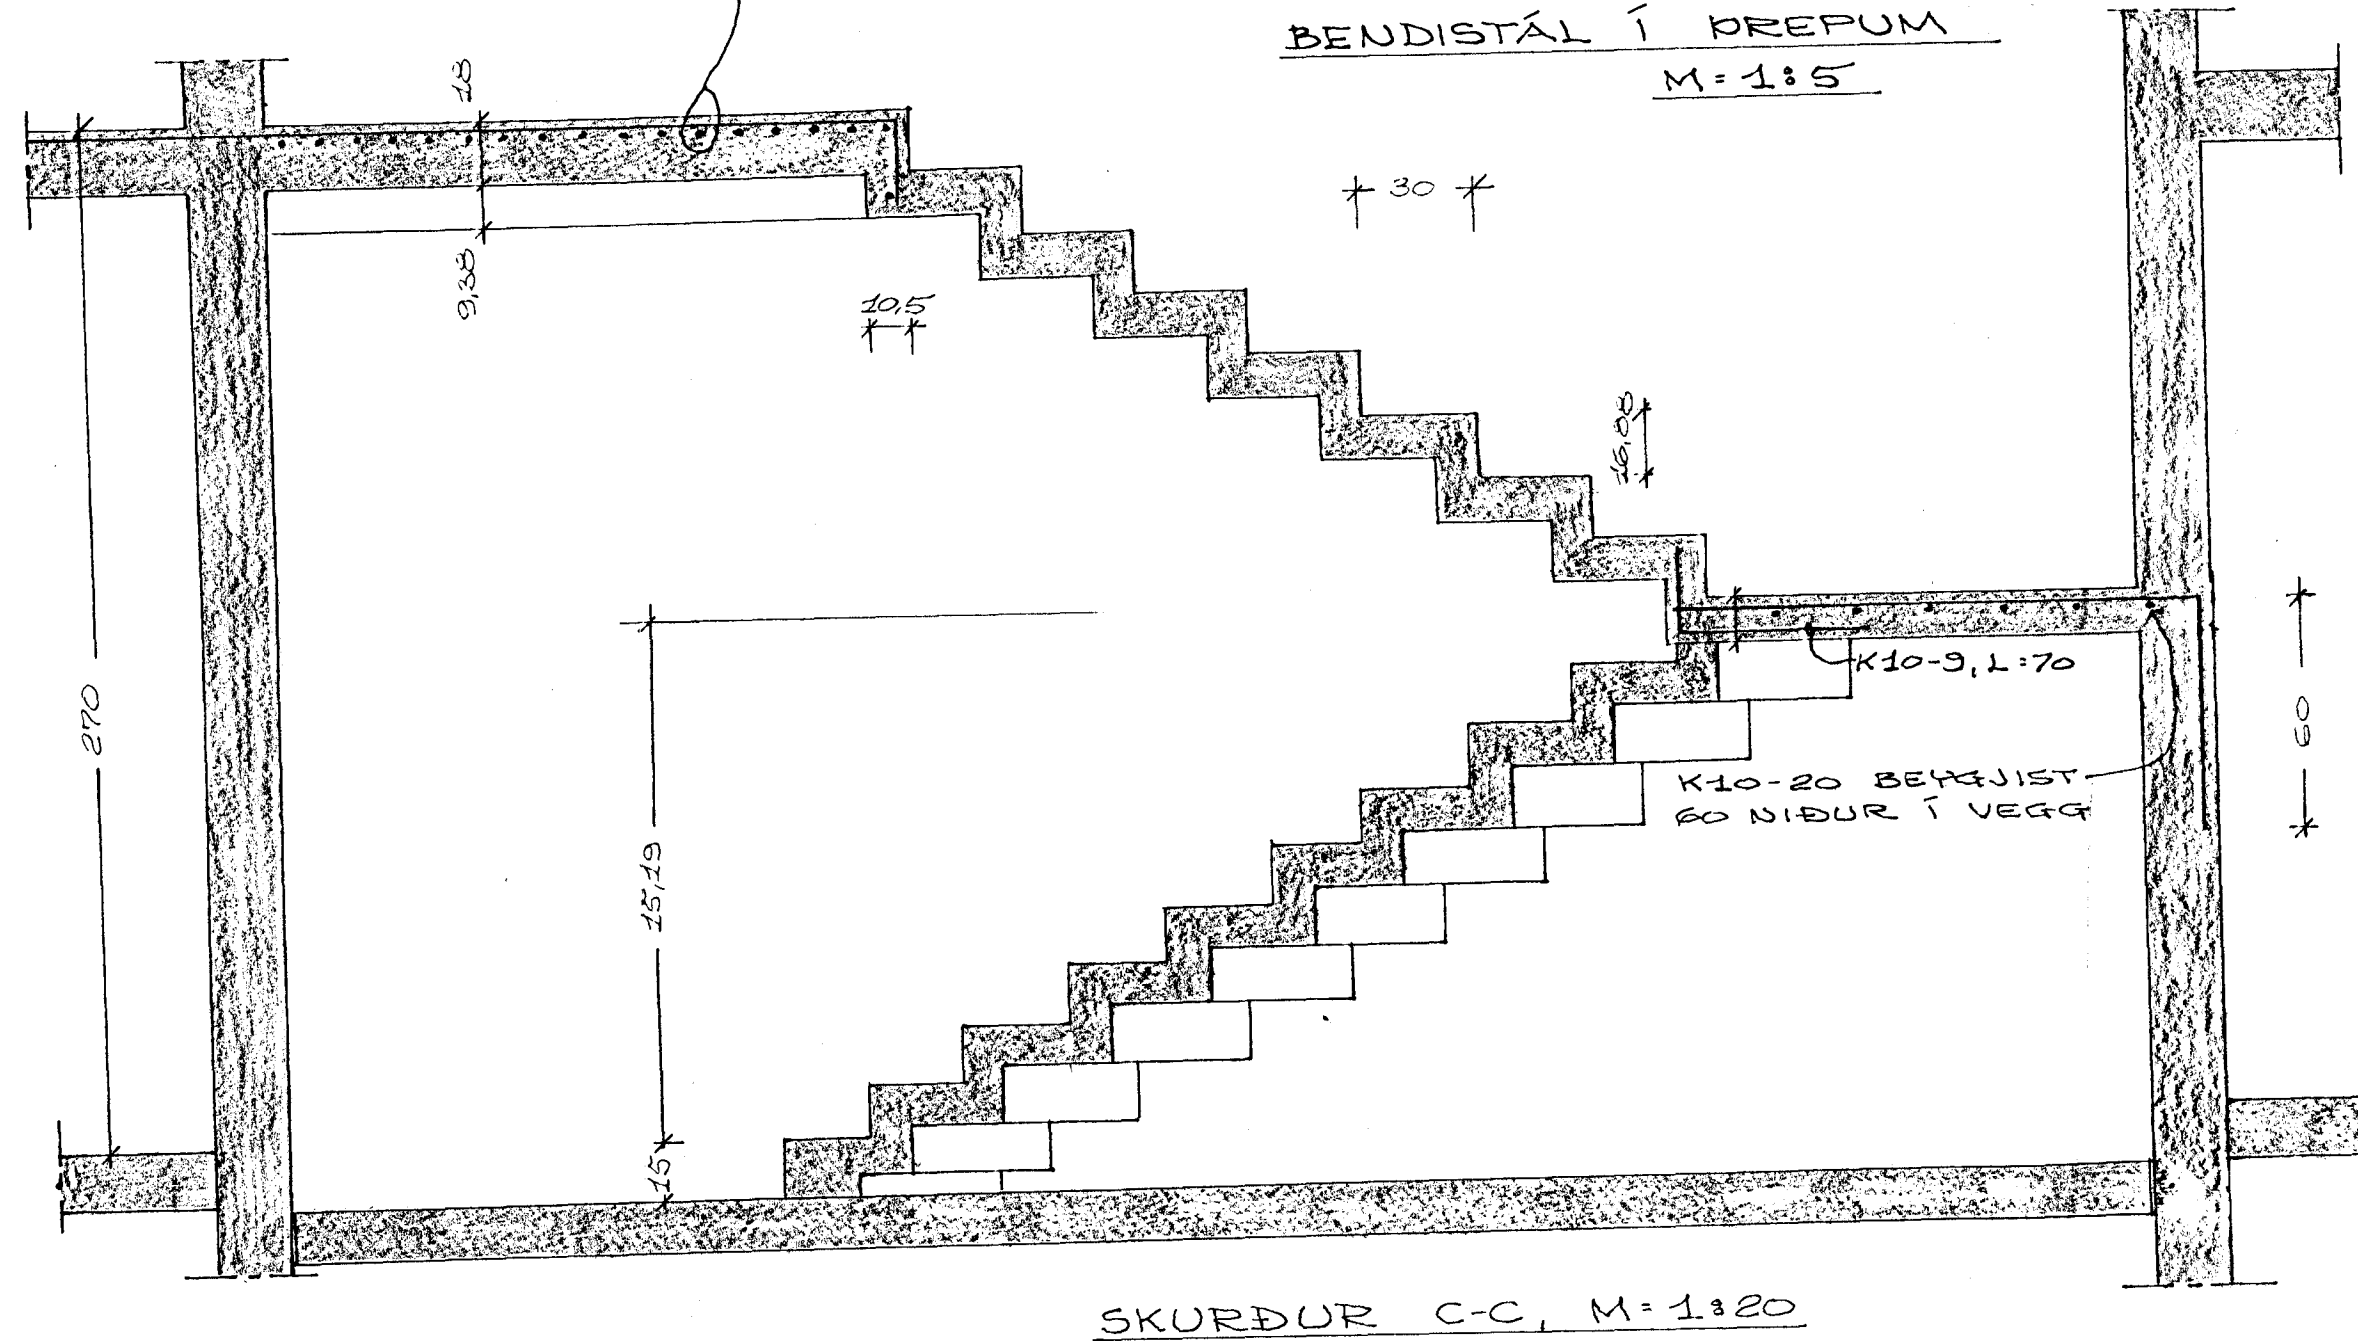


BENDISTÄL Í DRÖPUM
M=1:5

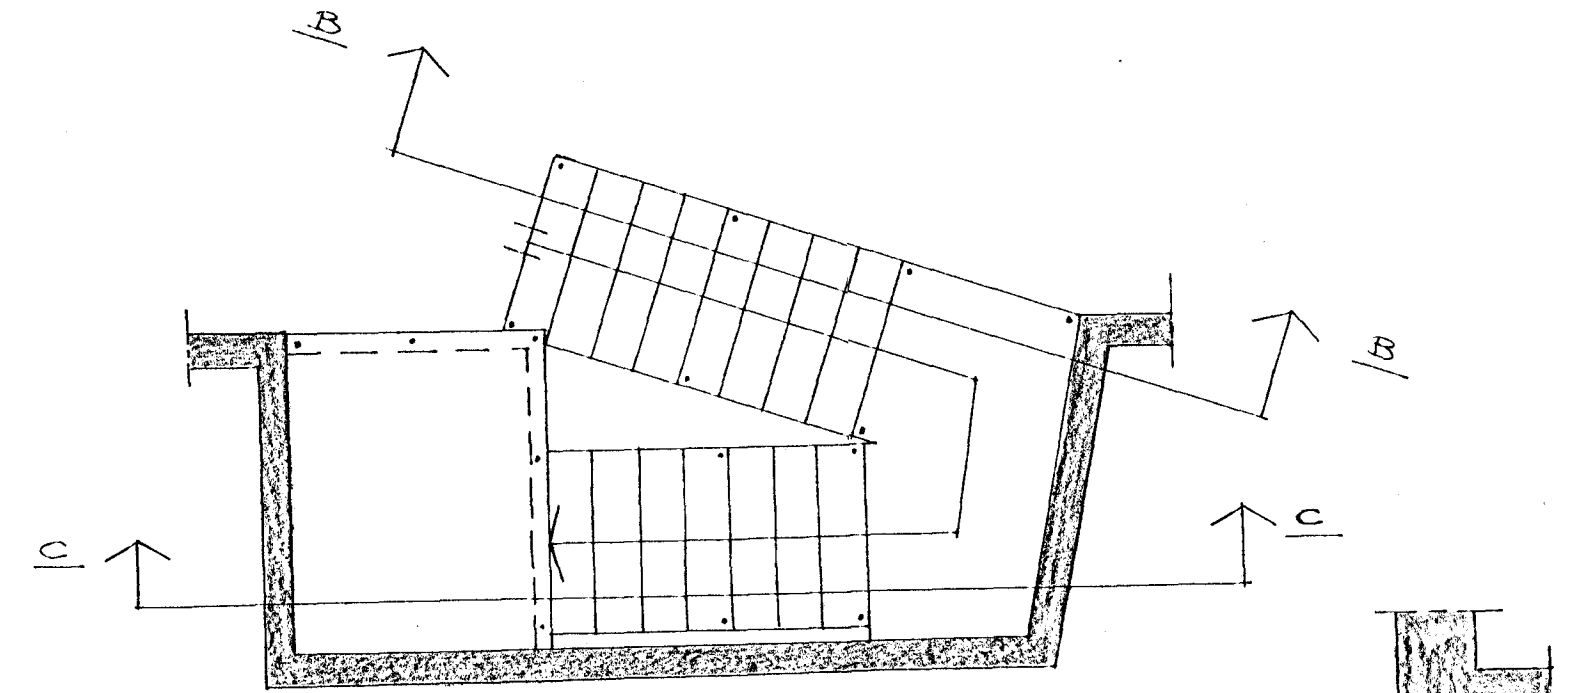

GRUNNMUND, M=1:50

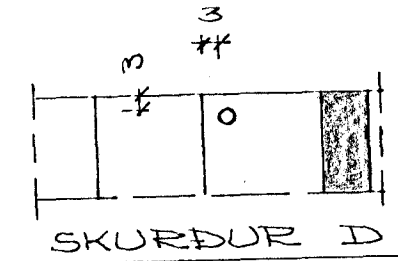

SKURÐUR D

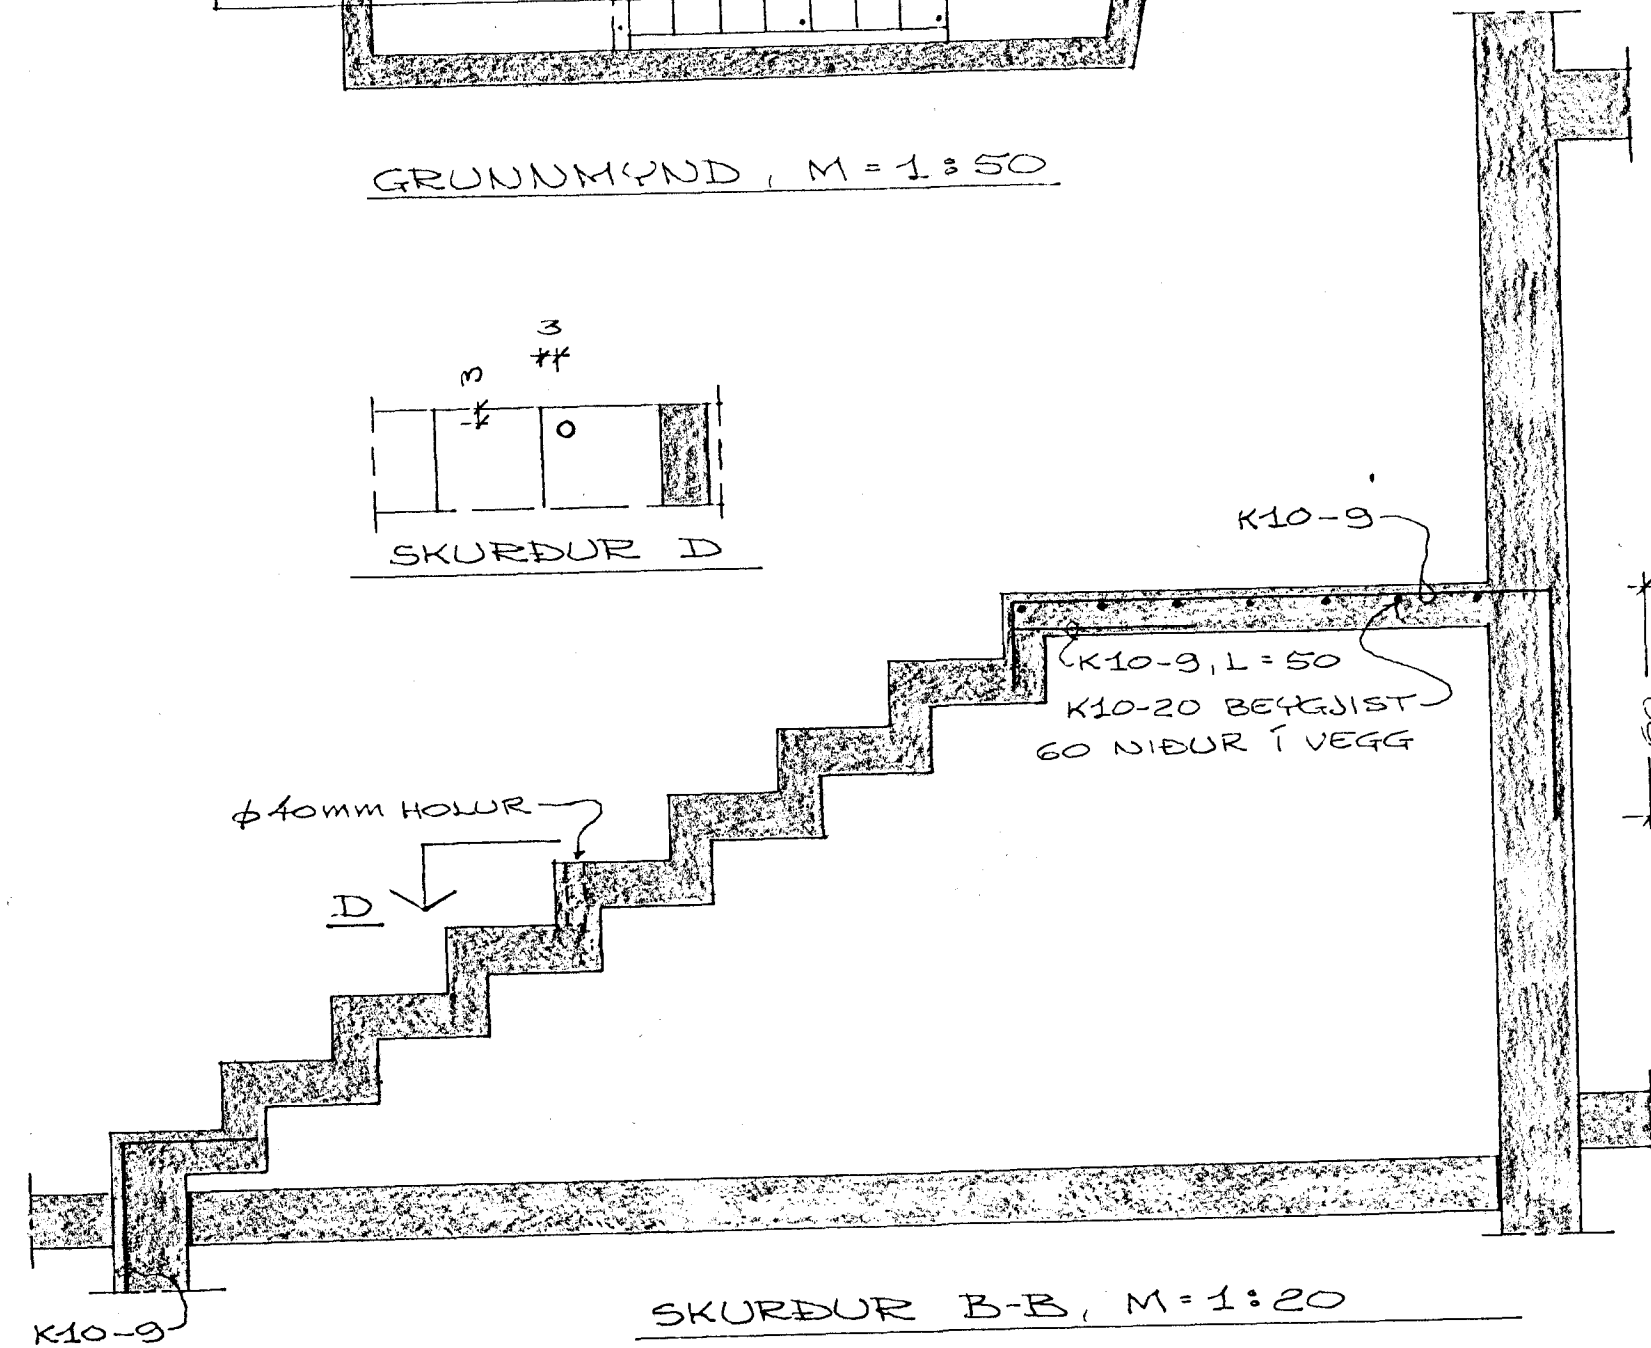

SKURÐUR B-B, M=1:20

ÚTISTIÐI
HAFNARFIRÐI Í JÚLI 1973
Agnar Magnússon, VERKFR. MVFI
50587
ARNARHRAUNI 47, HAFNARFJ.
BL. 4