
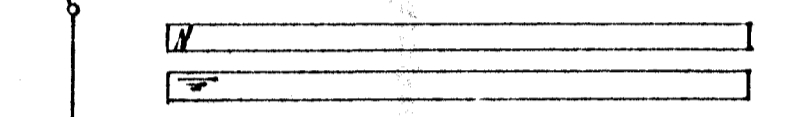




Húsvéita nr. 2292 Teikning nr. 1473
 Samþykkt þ. 16. 1. 1974
 f. h. R. FV. LIU HA. NARJARDAR
 Bjarni Jóhannsson
 Eftirlitsmaður Haganna

Inntök samþykkt 16.11. 1974
 f. h. R. FV. LIU HA. NARJARDAR
 Bjarni Jóhannsson


T₂

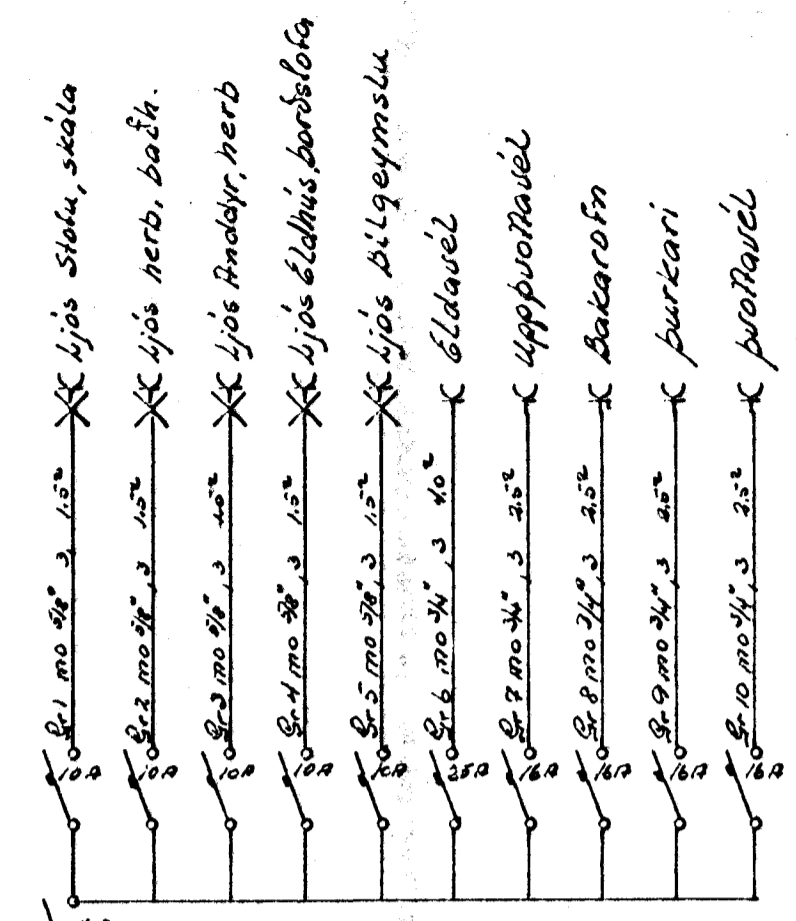


T₁

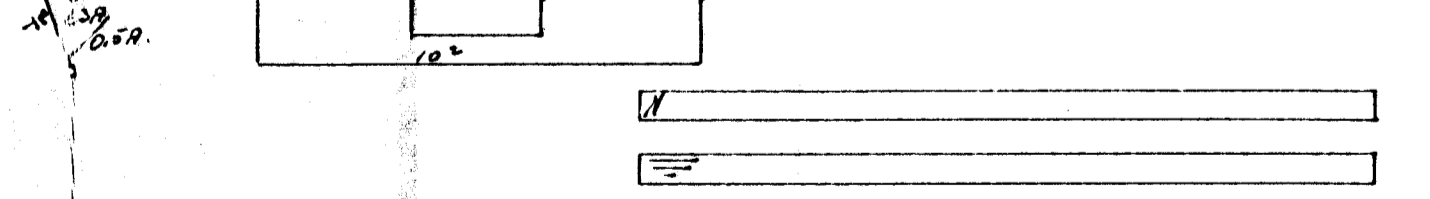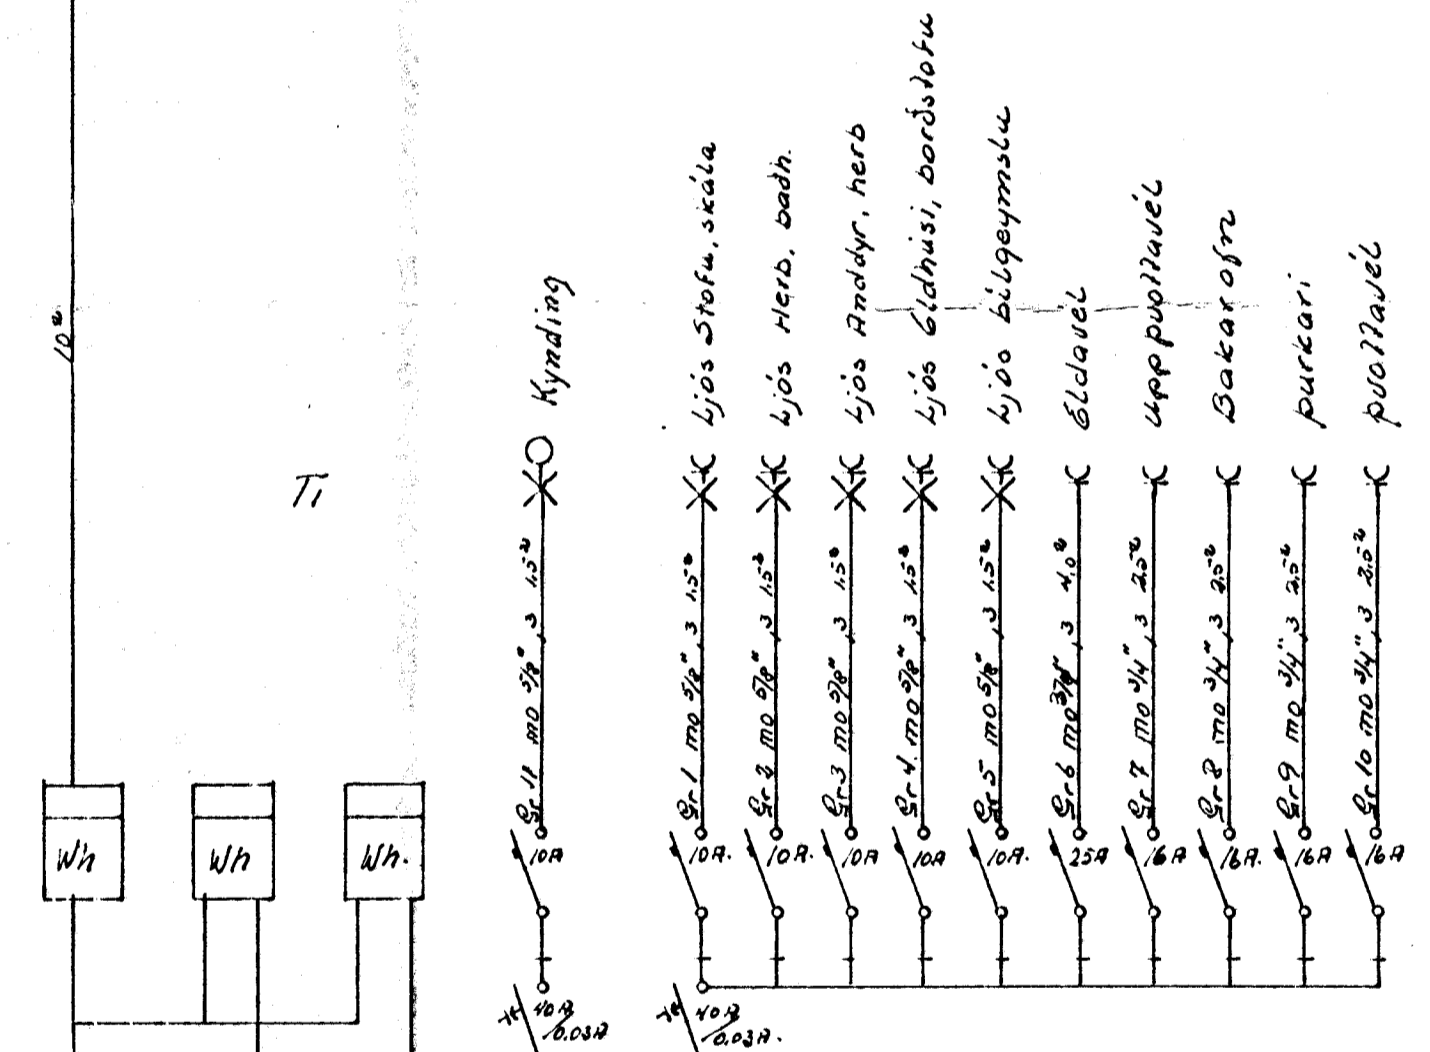


50A
Aðalsar

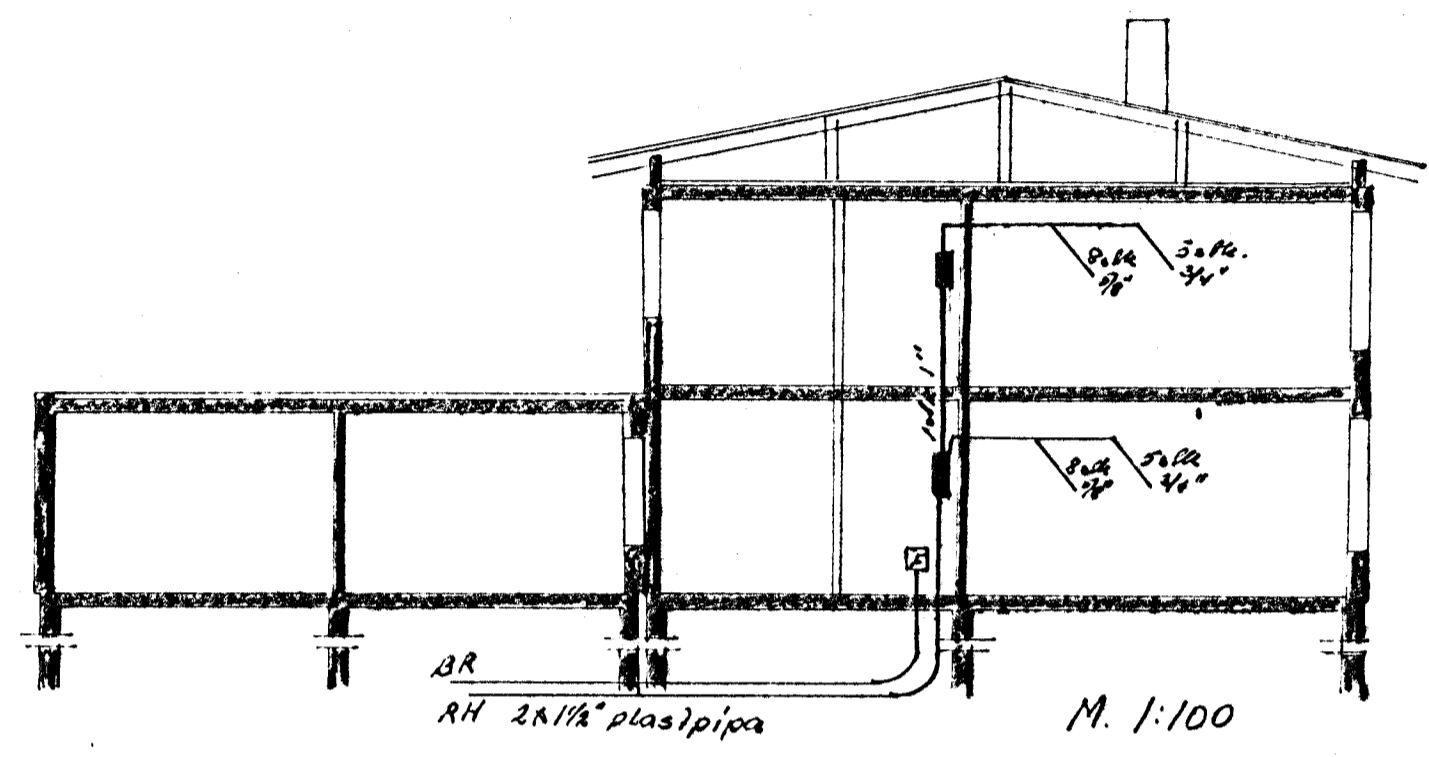

Blómvangur

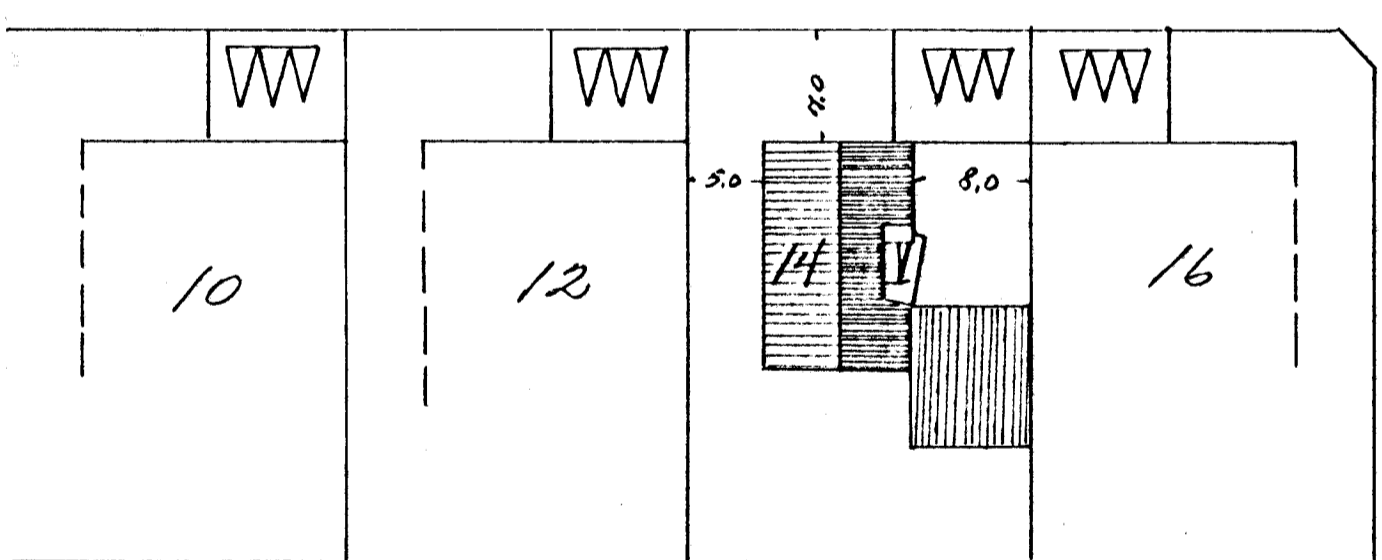

Gullvangur

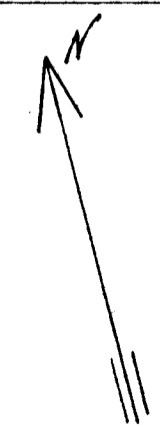

M. 1:500

FRDR	DAGS.	NAFN	RYARÐI
TEIKN	Sept	Blómvangur 14. þverskurður	M 1:100
SAM	Sept 16.	Einlinamynd, Afstöðum	M 1:500
BL 195 3		Jens Evertsson S. 52829.	