
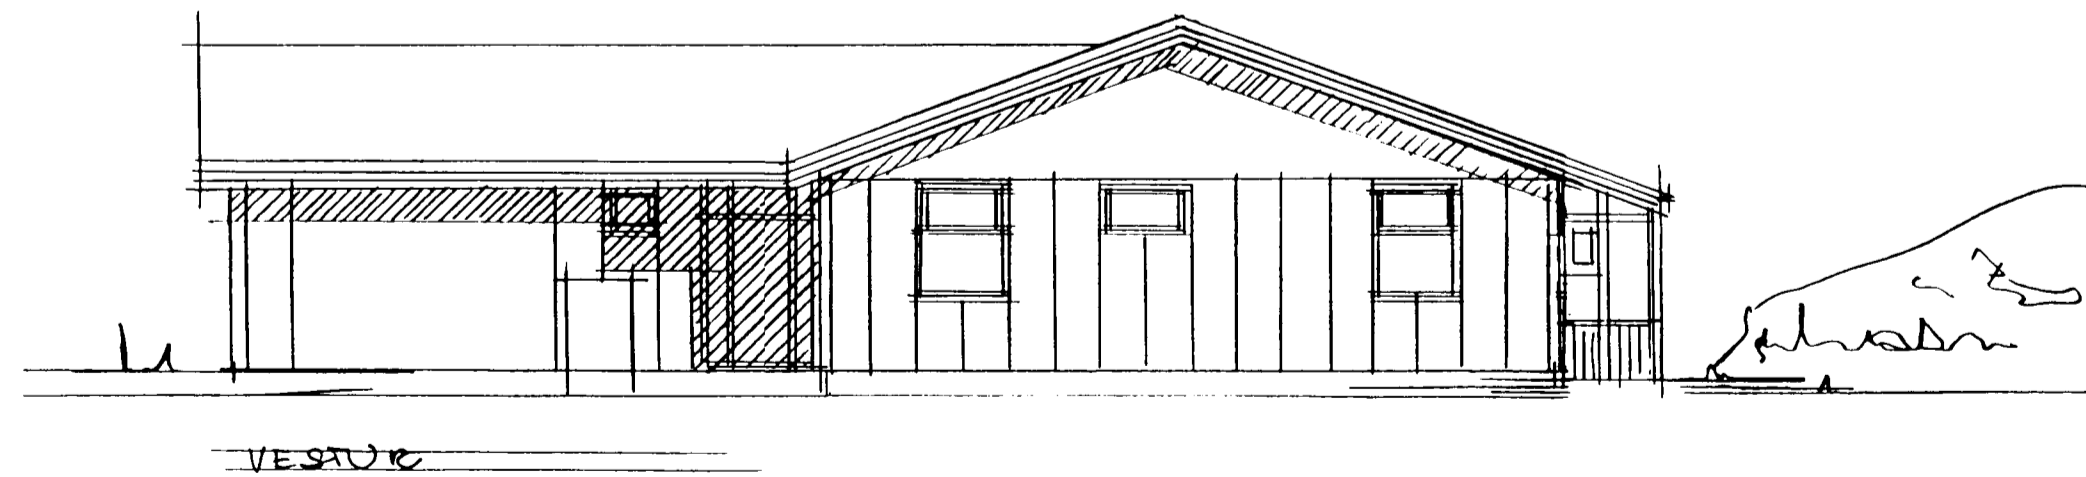
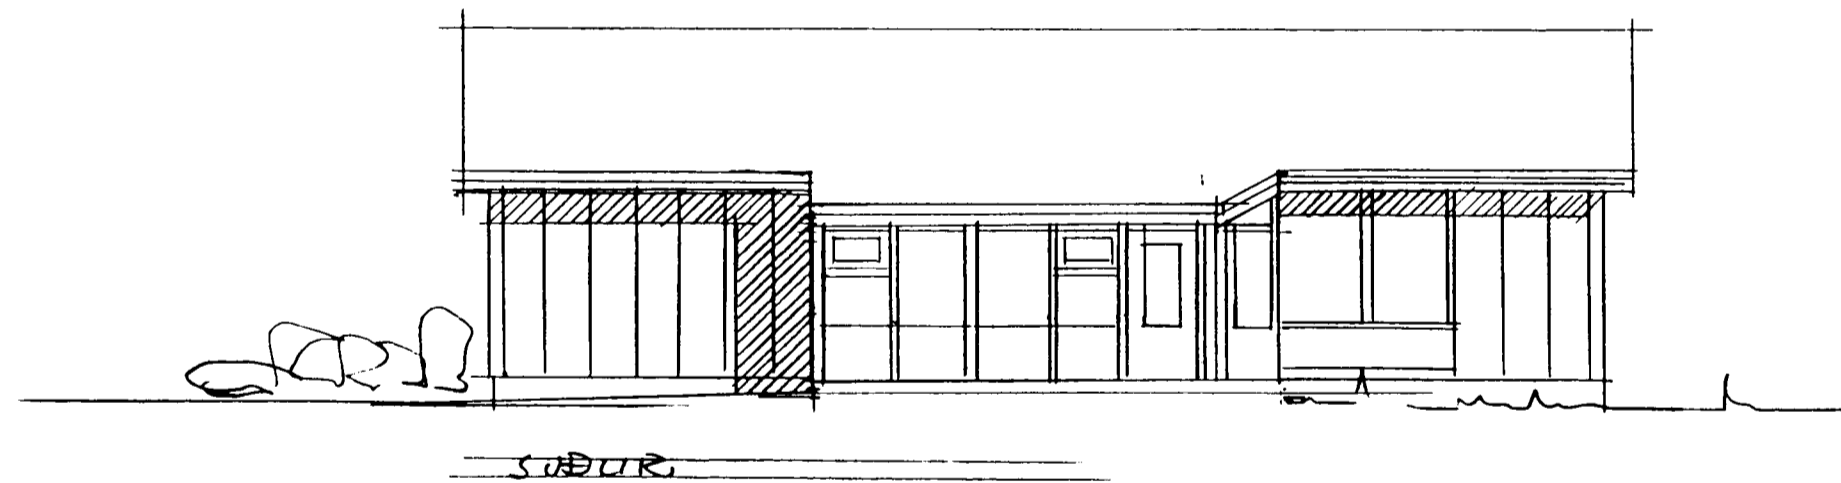
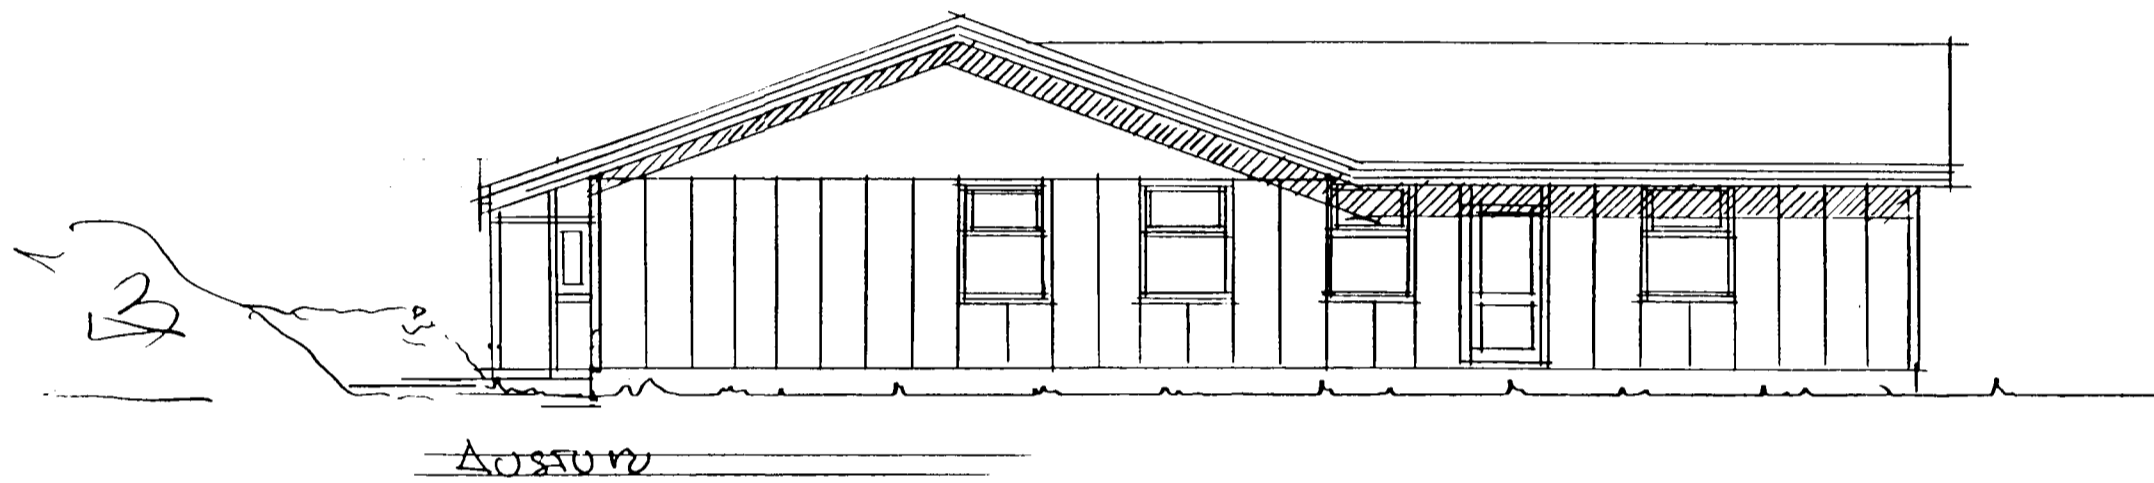


Samþykkt þann
 13 JUNI 2003
 Byggingafulltrúinn í Hafnarfirði
 F.h. Sigurbjartur Hallgrímsson

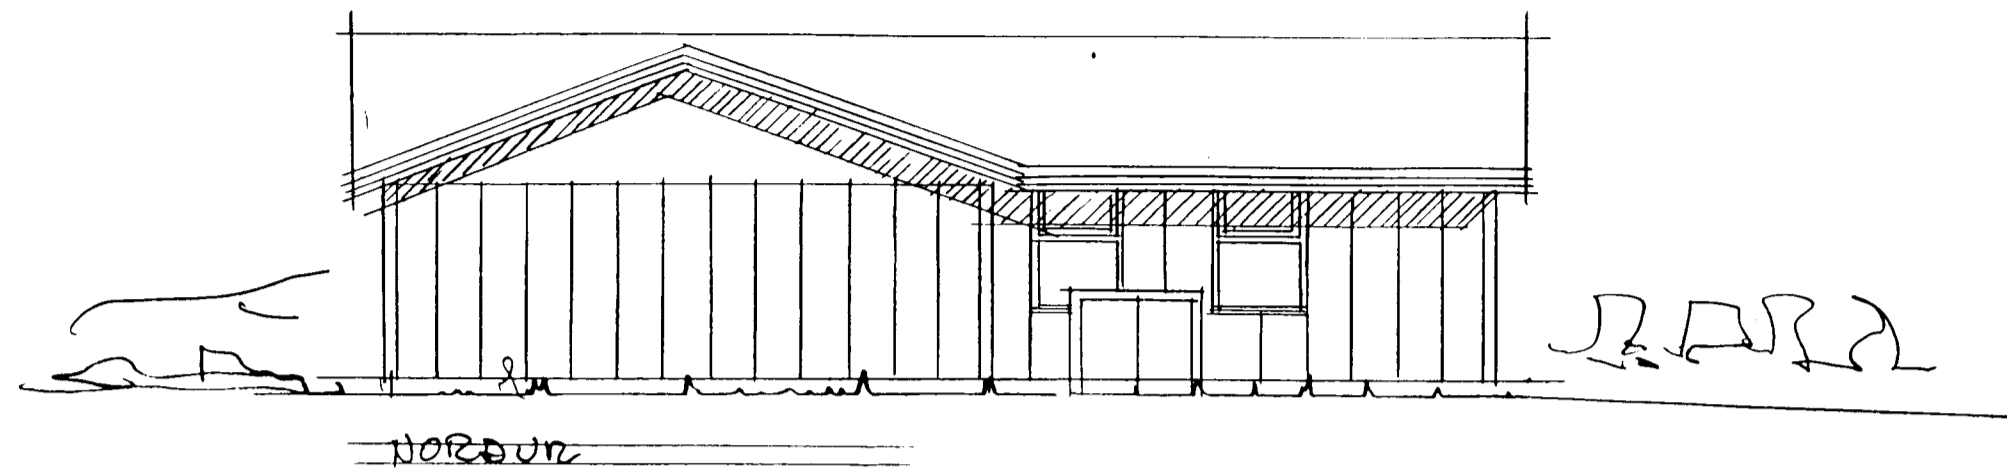

DÖMUVANGUR 15 HAFNARFIRÐI
 UTLIT TÍÐI NR 2
 VIBDUGLING SANDHÖS APRIL 1998
 PALL ZOPHONASSON TAKWIEN 9832
 KIRKUDUGUR 23 VESM. SÍM 48-2911

Páll Zophonasson 120942 3379