

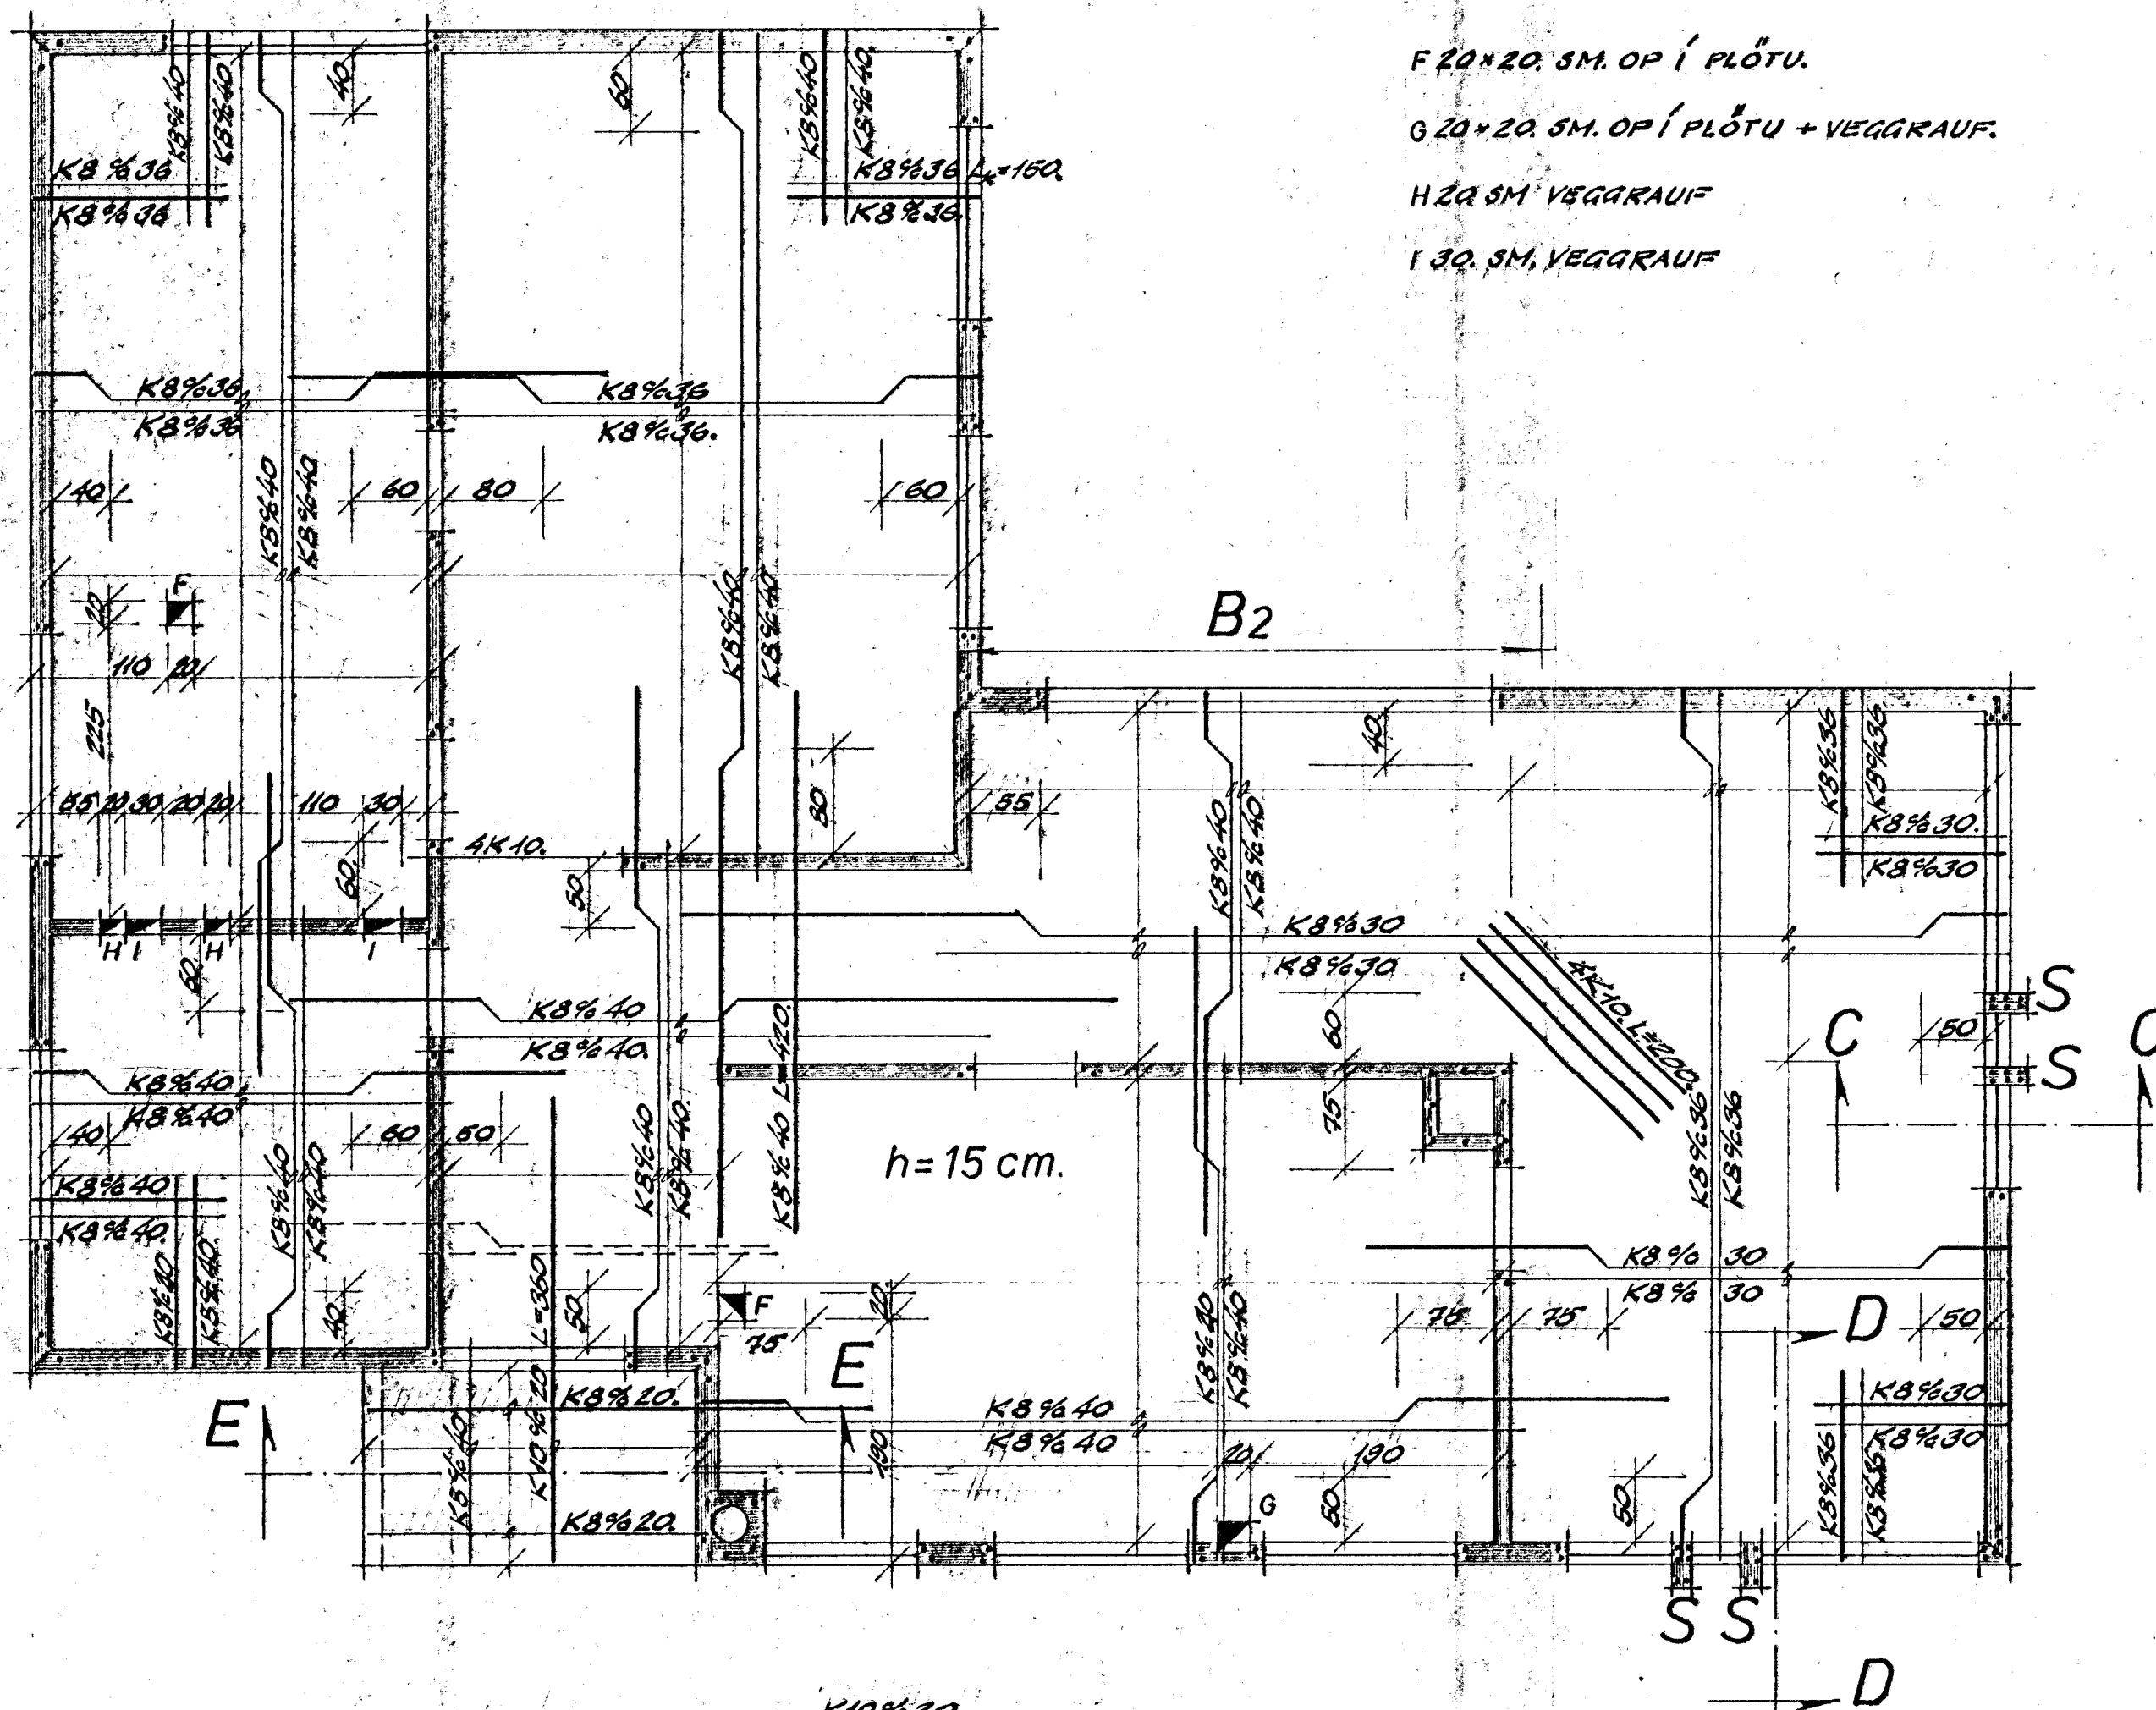



BLÓMVANGUR 16.

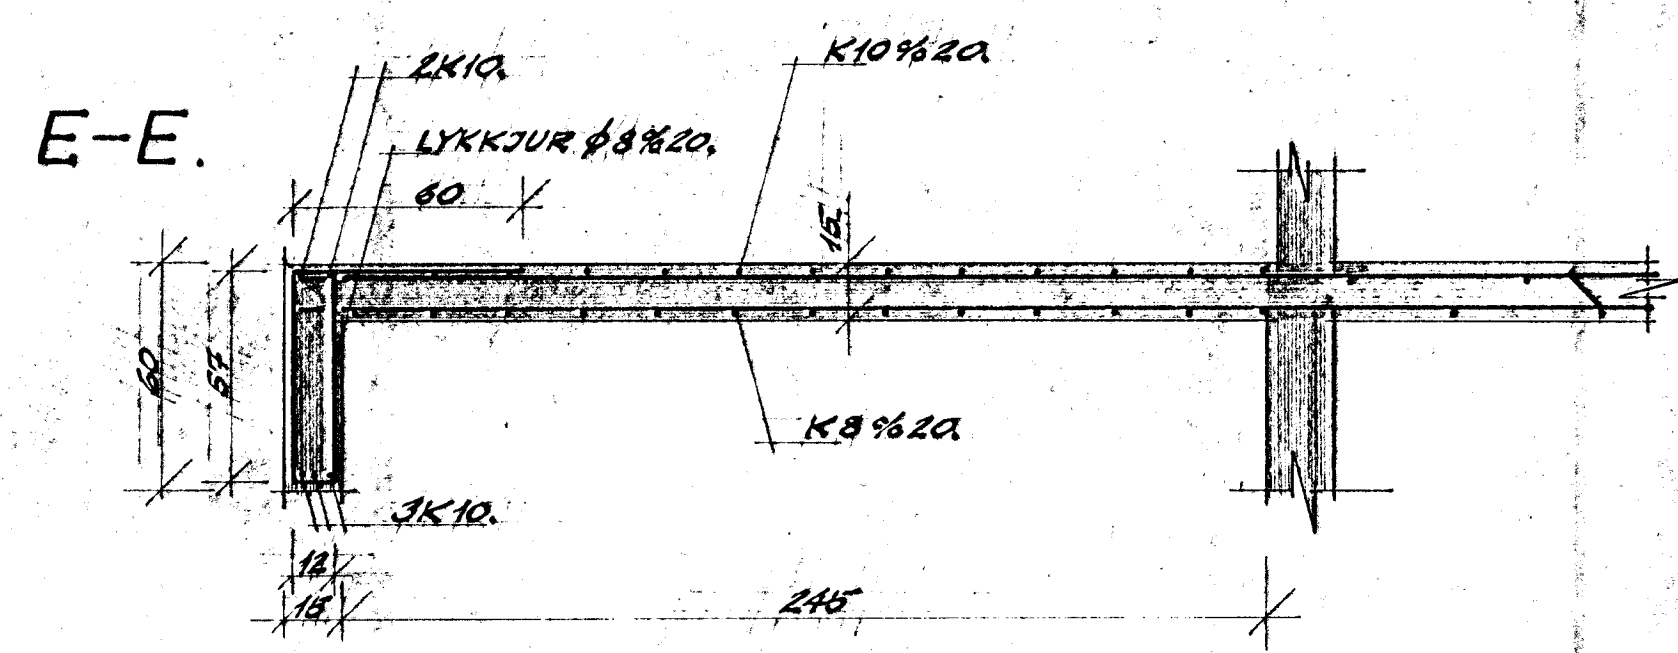

F 20x20 SM. OP Í PLÖTU.
 G 20x20 SM. OP Í PLÖTU + VEGGRAUF.
 H 20 SM VEGGRAUF
 I 30 SM. VEGGRAUF

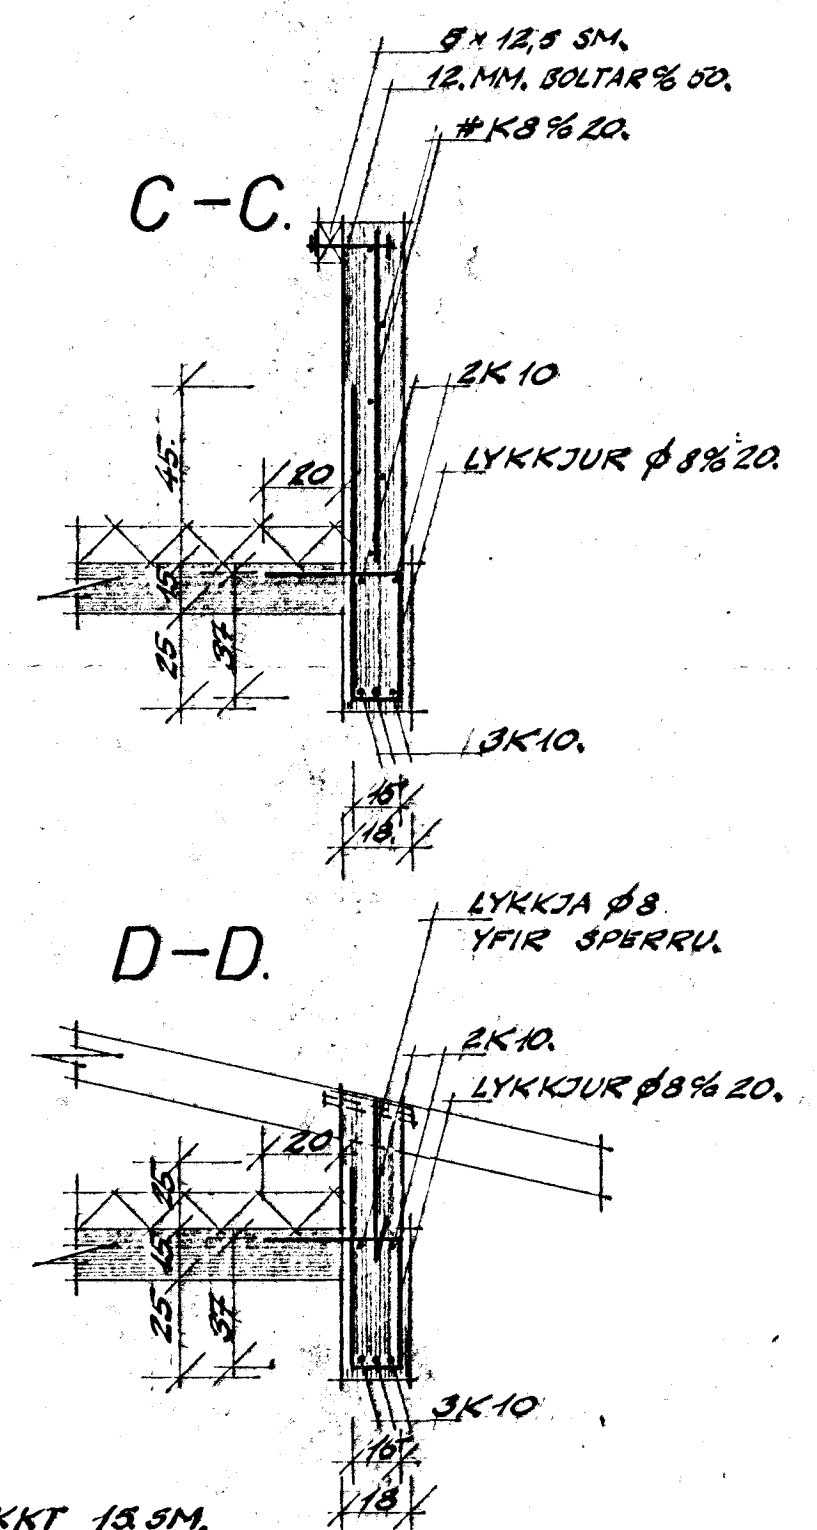

PLÖTUPYKKT 13 SM.

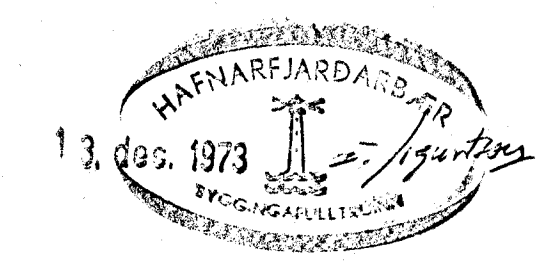

BLÓMVANGUR 16. HAFNARFJARÐI.		HÚSNÆÐISTEIKNISTOFAN SUDURLANDSBRAUT 20.
JÁRNALÖGN LOFT YFIR 2. HÆÐ.	SÍMI 88810	VERK NR.
	MK. 1:50, 1:20.	T0010.
	NÓK. 1973	
	Sigurður P. Kristjánsson. Guðm. Hjálmarsson.	