



GRUNNMYN
1:50

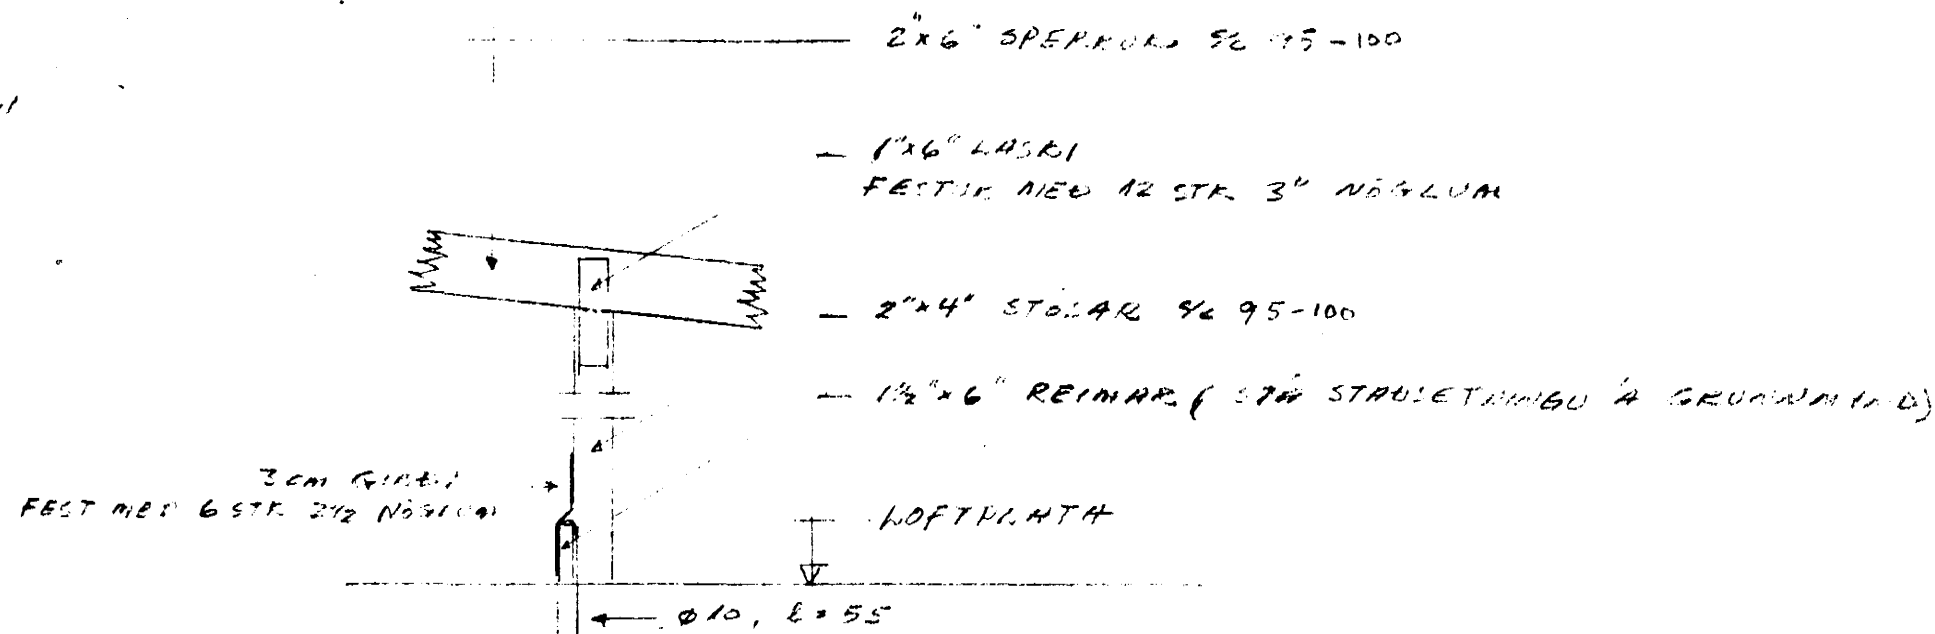


EINKENNANLI FESTING Á SPERRUM

1:20

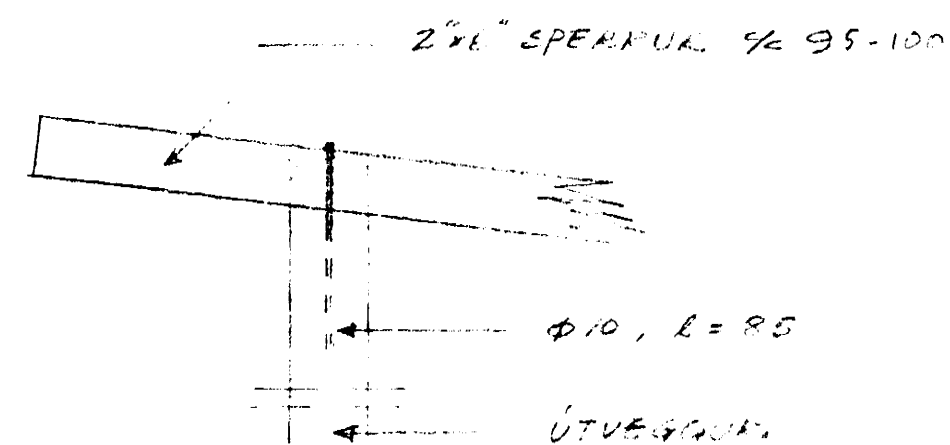

EINKENNANLI FESTING Á SPERRUM VÍR ÚTVEGG

1:20

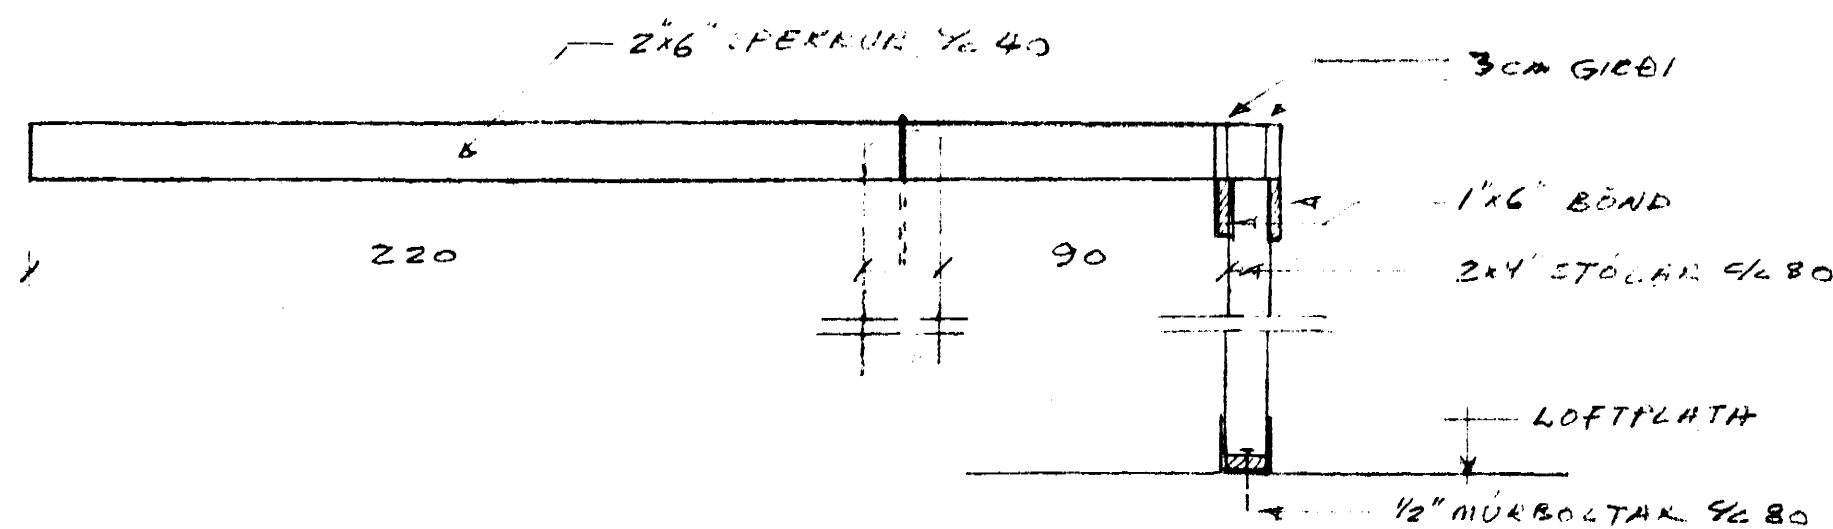

EINKENNANLI FESTING Á SPERRUM YFIR SVÖLUM

1:20

BLÓMVAÐA 4 - SPERRUR

VERKFRÆÐIÞJÓNUSTA		REYKJAVÍK, P. DES	KVARDI 1:50 & 1:20	
GUDMUNDAR ÓSKARSSONAR		TEKN. 90	VER. 31 NR.	BR.
RÁÐGEFANDI VERKFRÆÐINGAR		ATH. SAMB.	A-53	6
SELJAVEGI 2 · SÍMI 15945				