

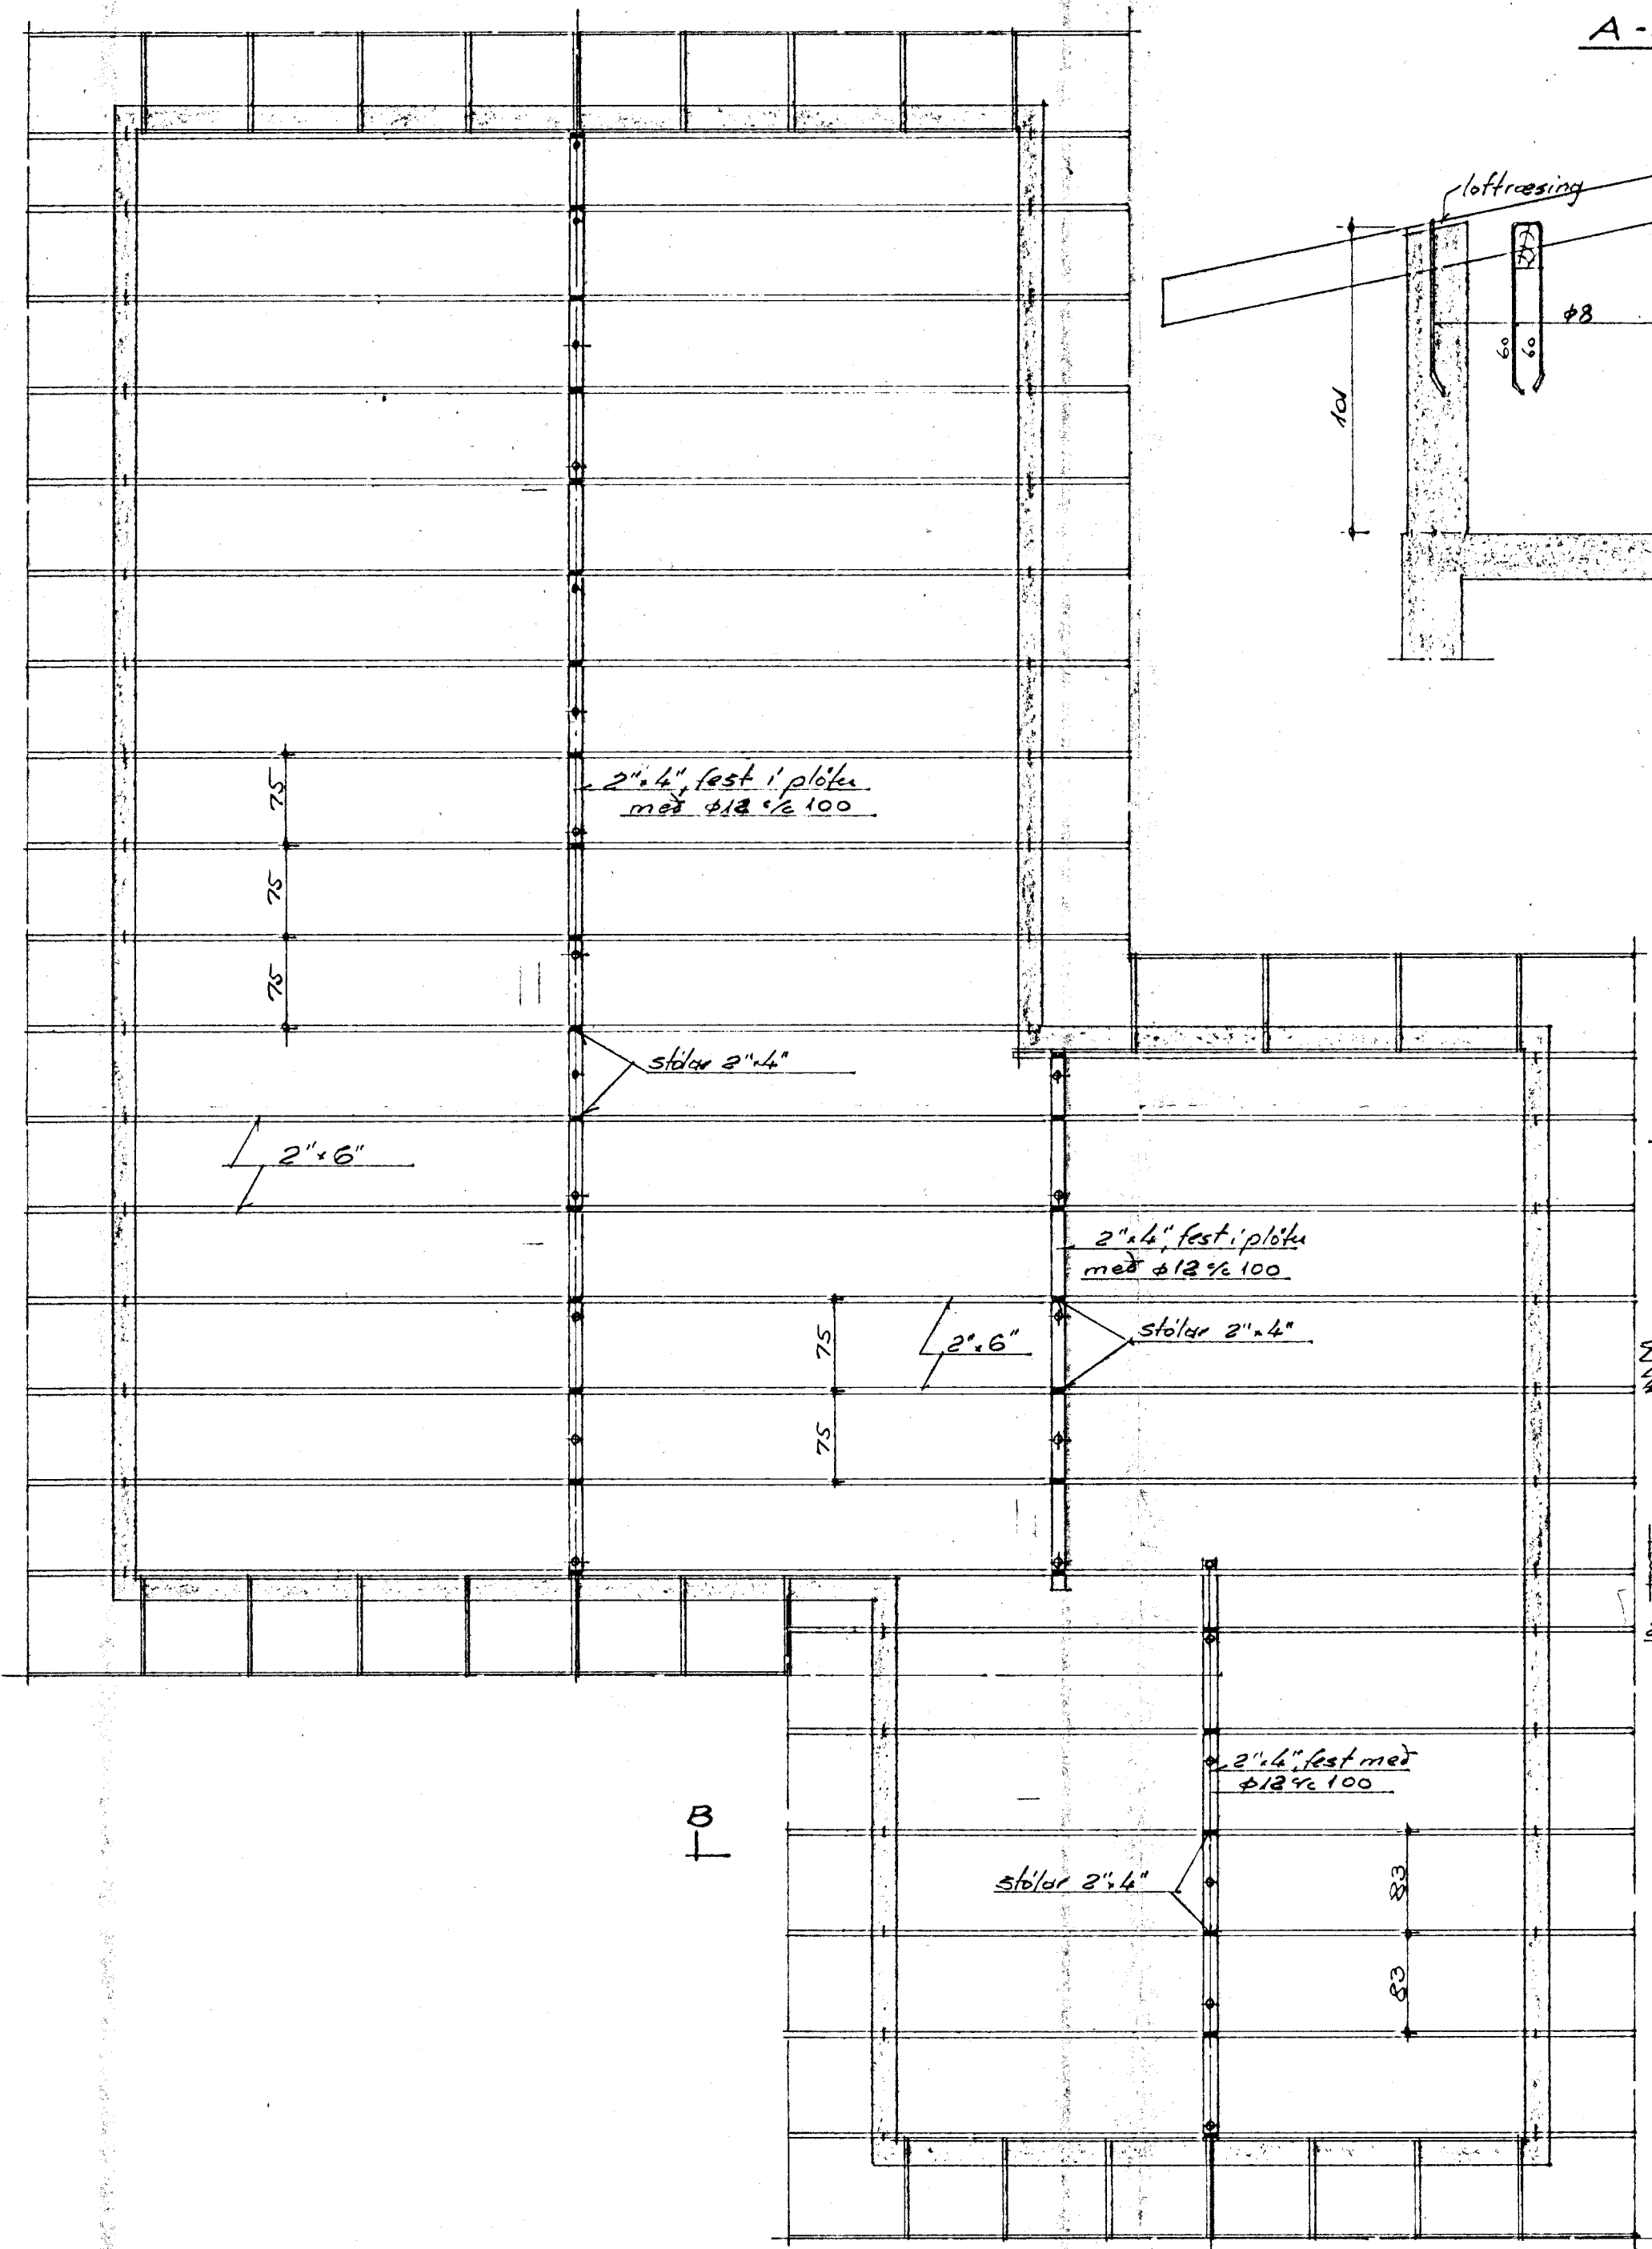



GRUNNMÝND. M. 1:50.

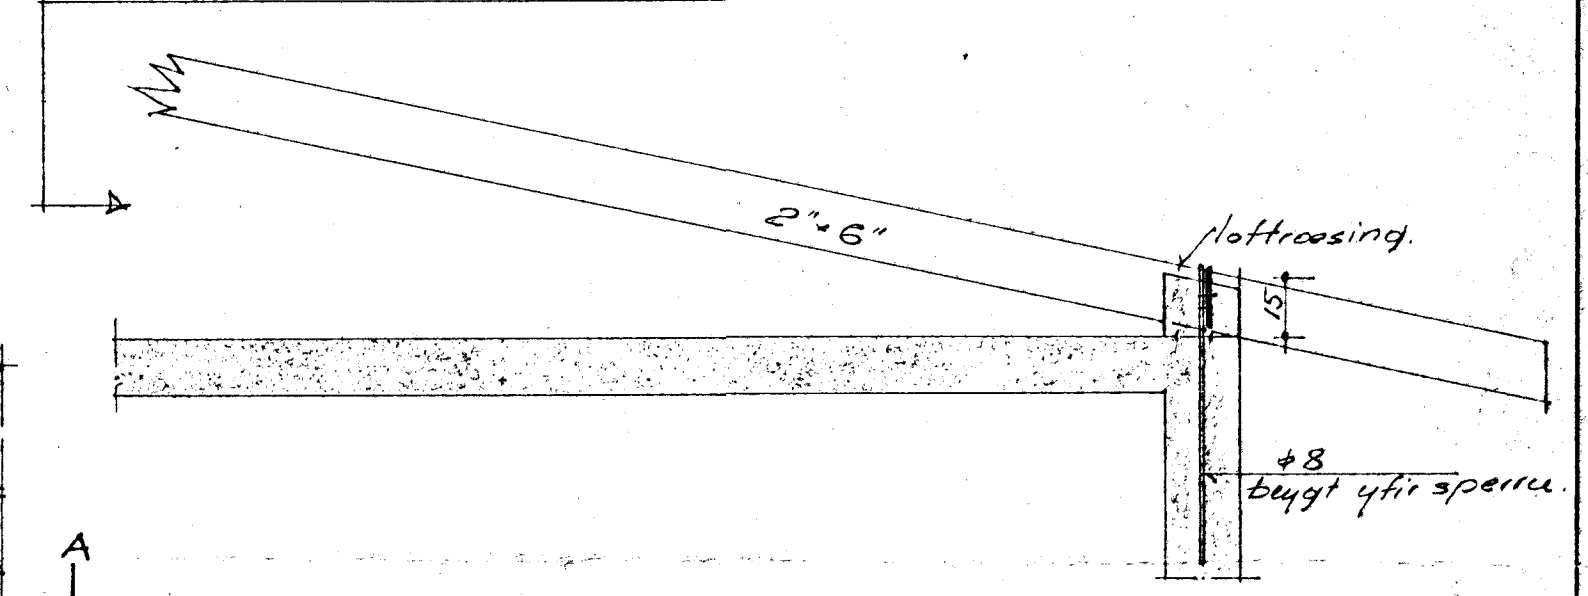

A-A. 1:20.

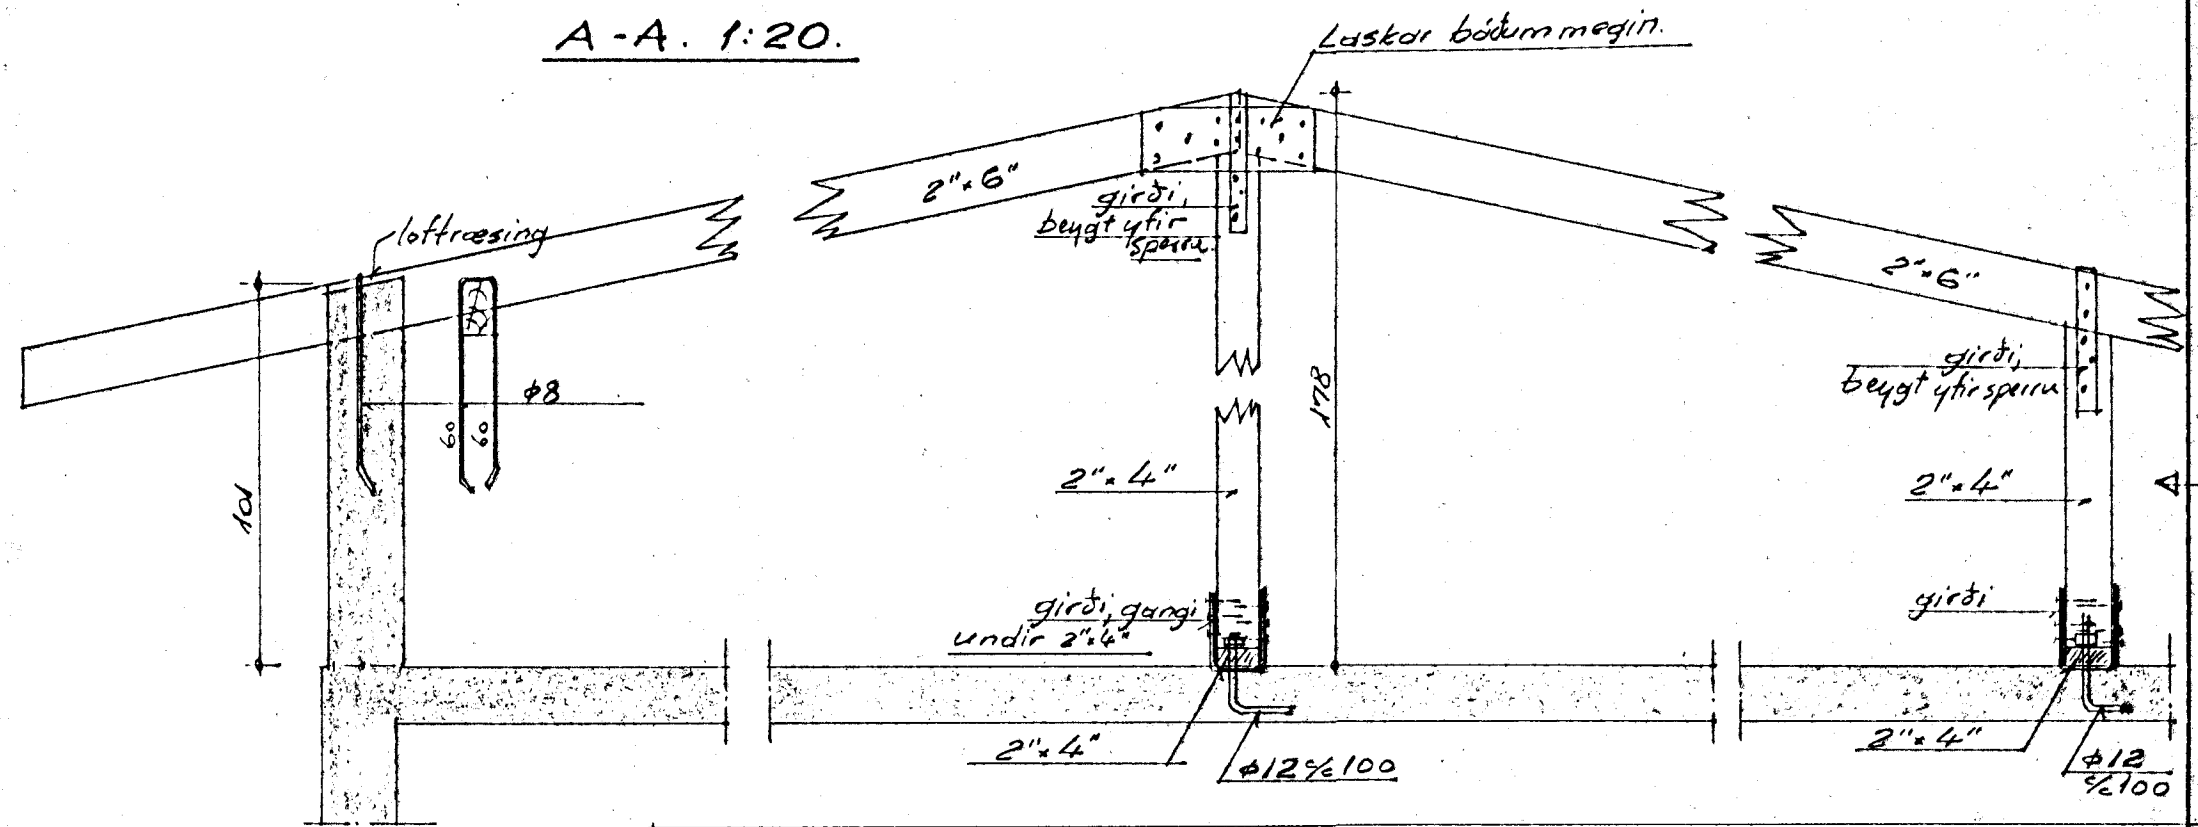

B-B. 1:20.

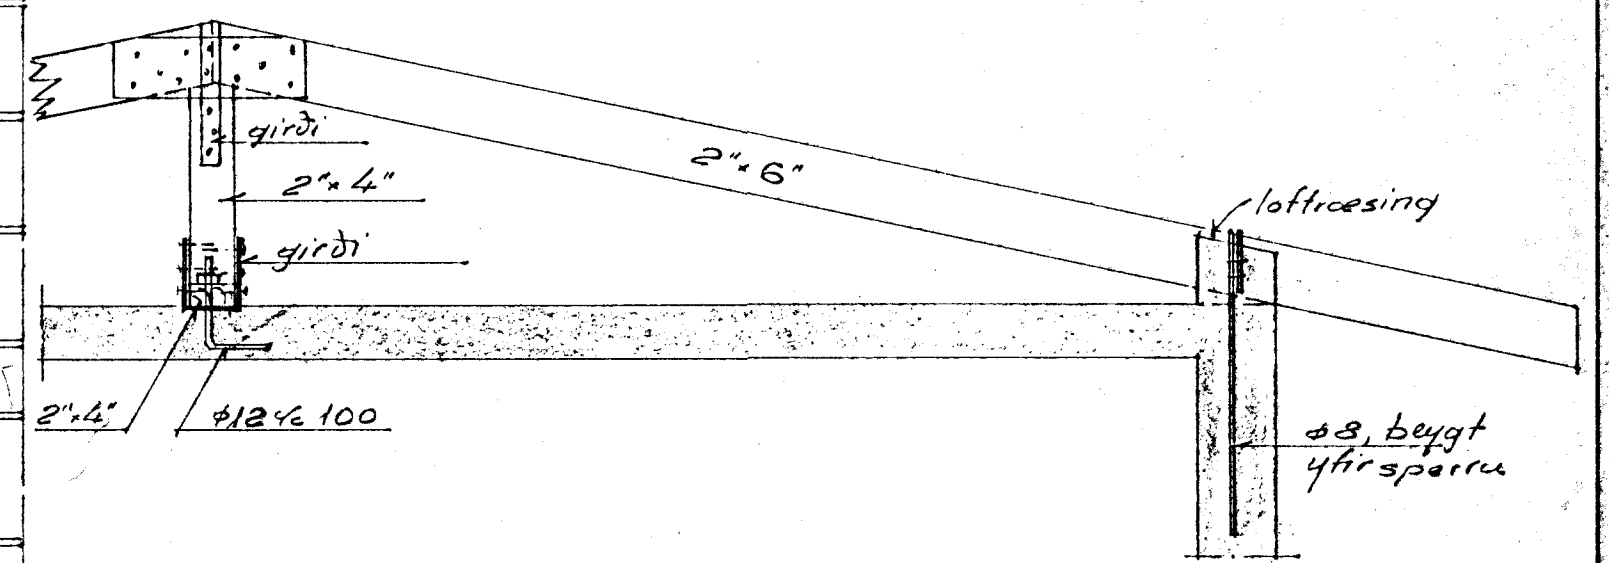

2" x 6"
 16' : 29 stk
 15' : 12 "
 12' : 12 "
 Σ : 783'

BLÓMVANGUR NR. 46		
ÞAK		
BRAGI SIGURÞÓRSSON VERKFR.		
SAFAMÝRI 38 - RÚK.		
M. 1:50; 1:20	Út. Þbfj.	
D. 24.9.69	Uppdr. Þbfj.	NR. 7005