




GRUNNMYND. M. 1:50.

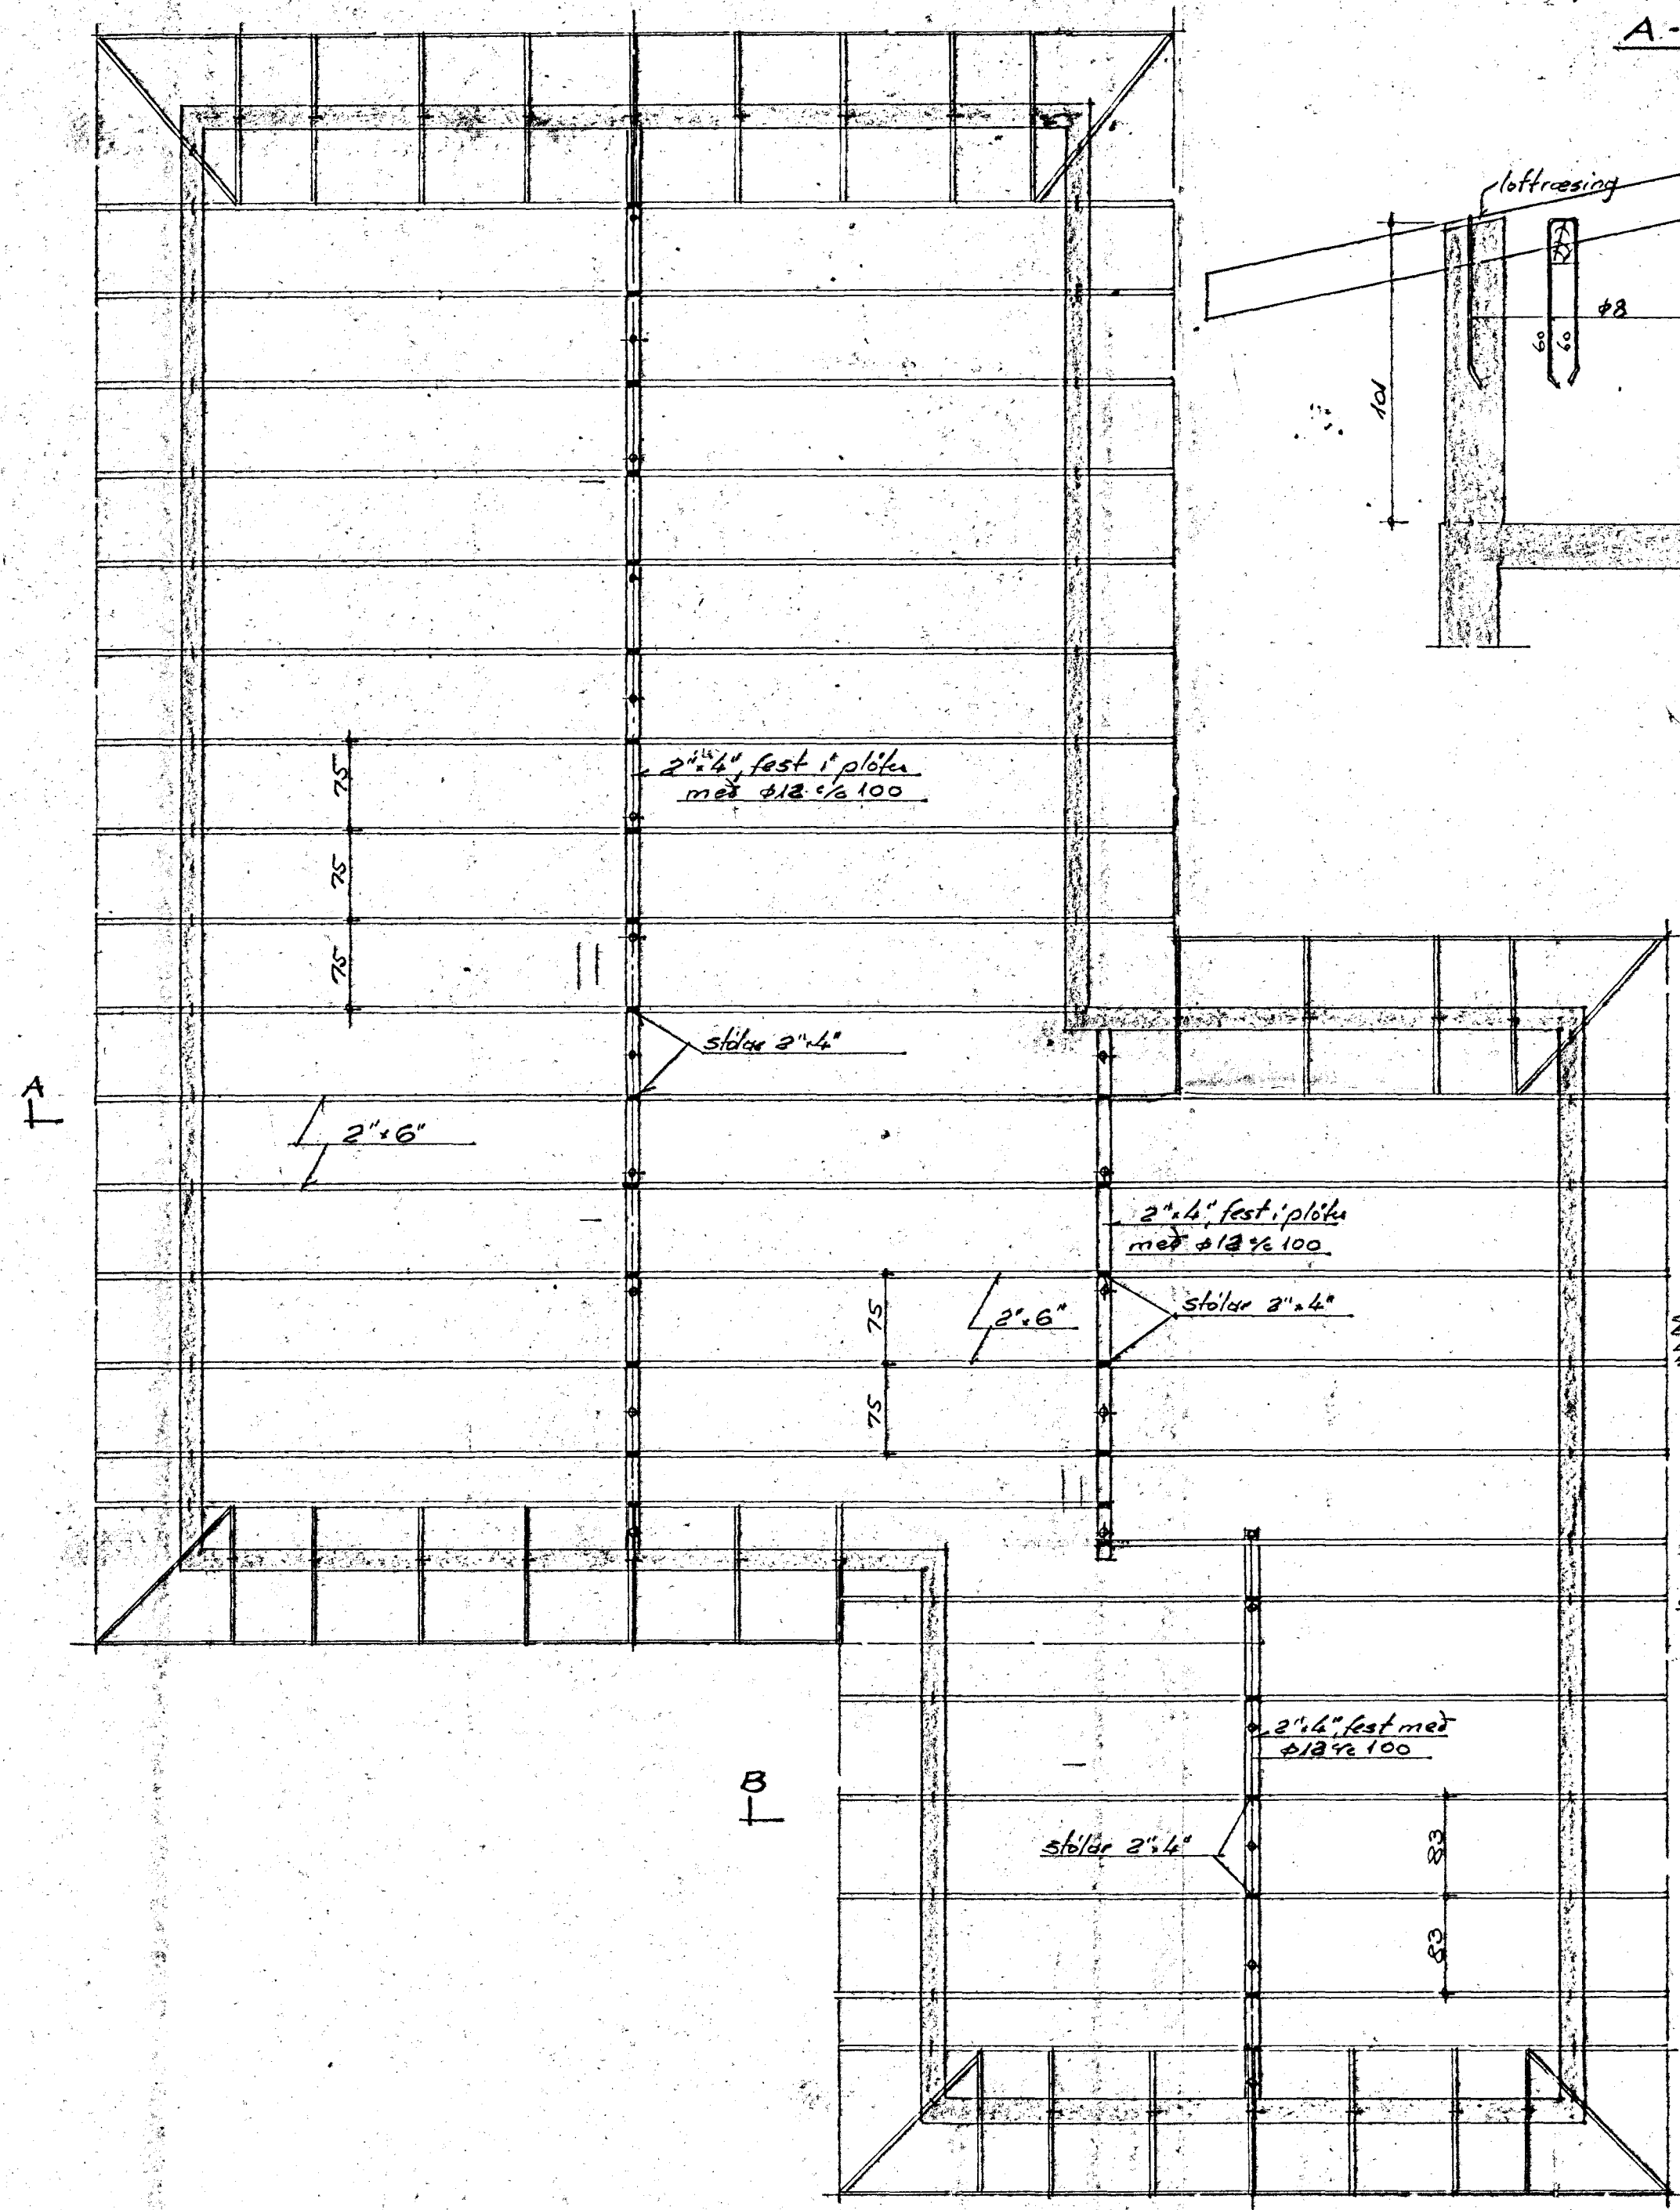

A-A. 1:20.

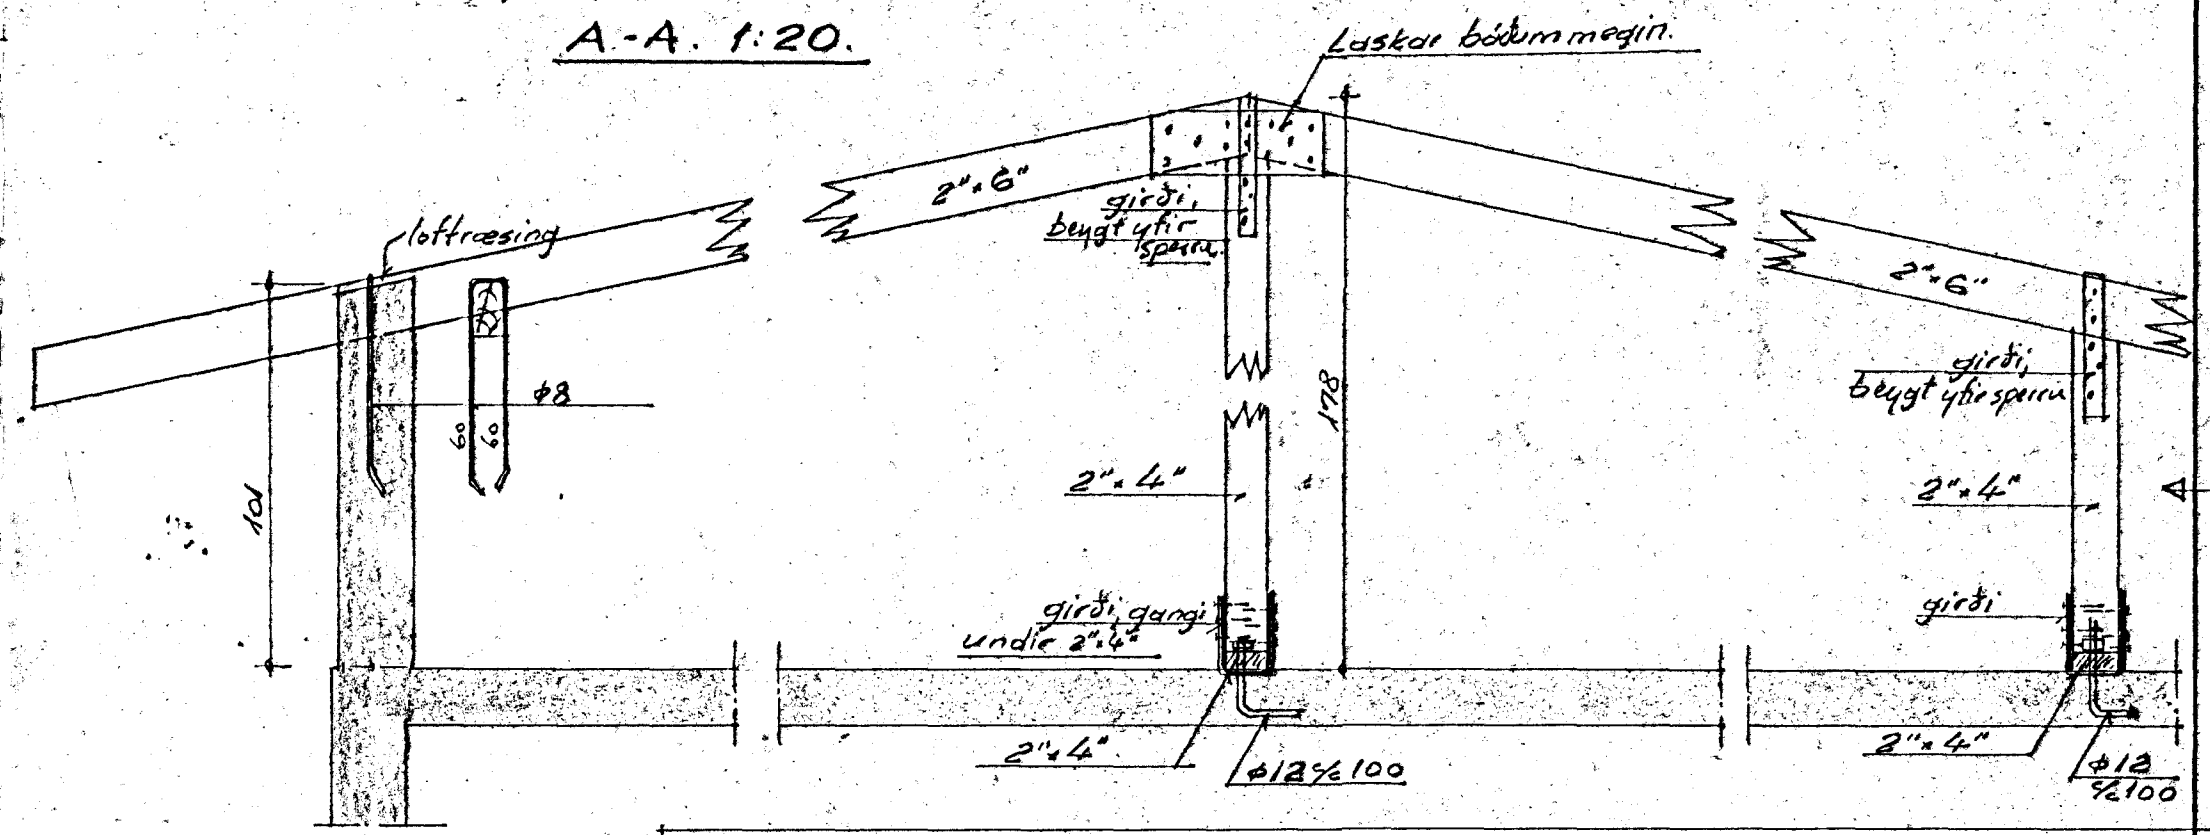

B-B. 1:20.

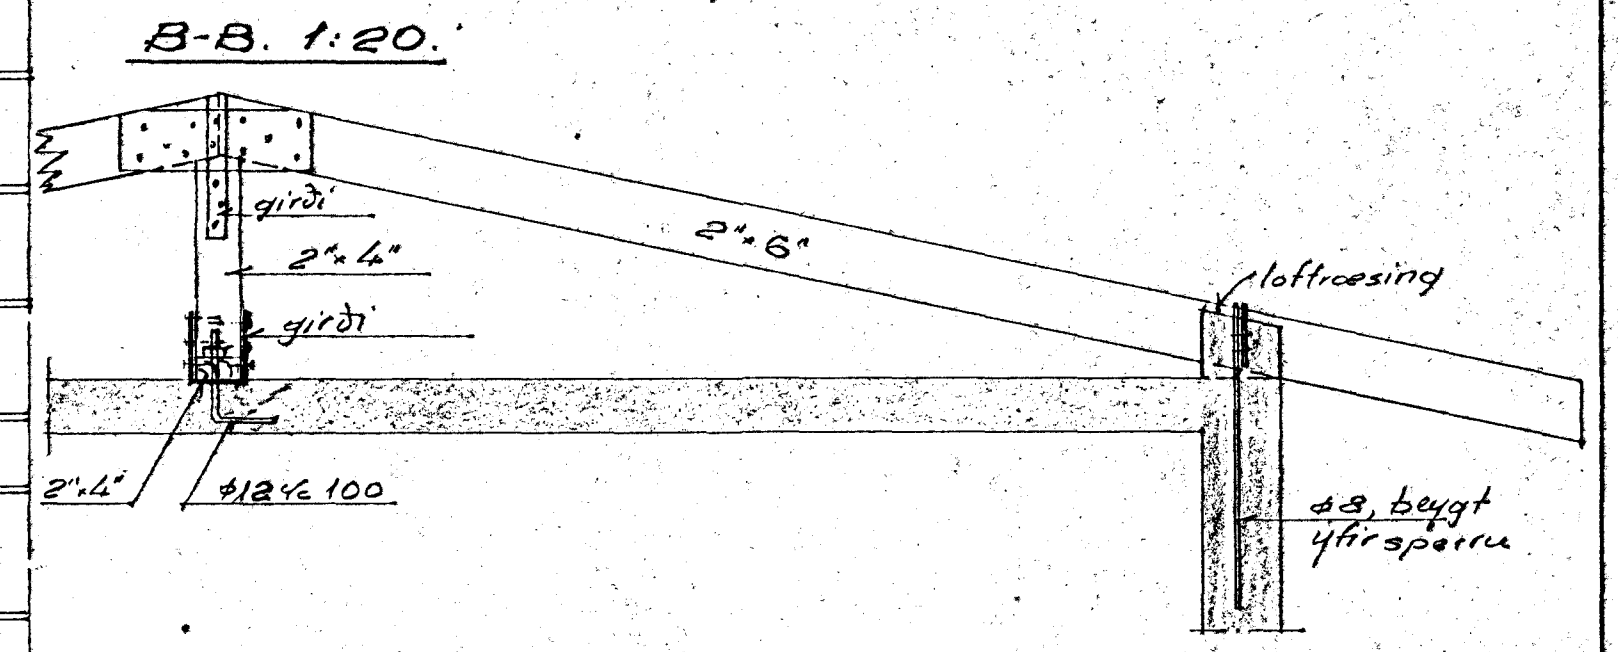

BLÓMVANGUR NR. 4 (6)

ÞAK

BRAGI SIGURÐÓRSSON VERKFR.
SAFAMÝRI 38 - RÚK.

M. 1:50/1:20	Út. Þbj.	NR. 7005
D. 24.9.69	Uppdr. Þbj.	

10/6 70. Bratt. Þaksperrum.